


6/29/2007

p:\09\11es\00024\dmsh\11es\crosssections\culvert\cs.dgn

DATE	
BY	
SURVEYED	
TEMPLATE	
AREAS CHECKED	
NO.	

DATE	
BY	
SURVEYED	
TEMPLATE	
AREAS CHECKED	
NO.	

FAP RTE	SECTION	COUNTY	TOTAL SHEETS	SHEET NO.
	60-15, 60-15B	MADISON	474	359
STA.	TO STA.			
FED. ROAD DIST. NO.	ILLINOIS	FED. AID PROJECT		
CONTRACT NO. 76323				

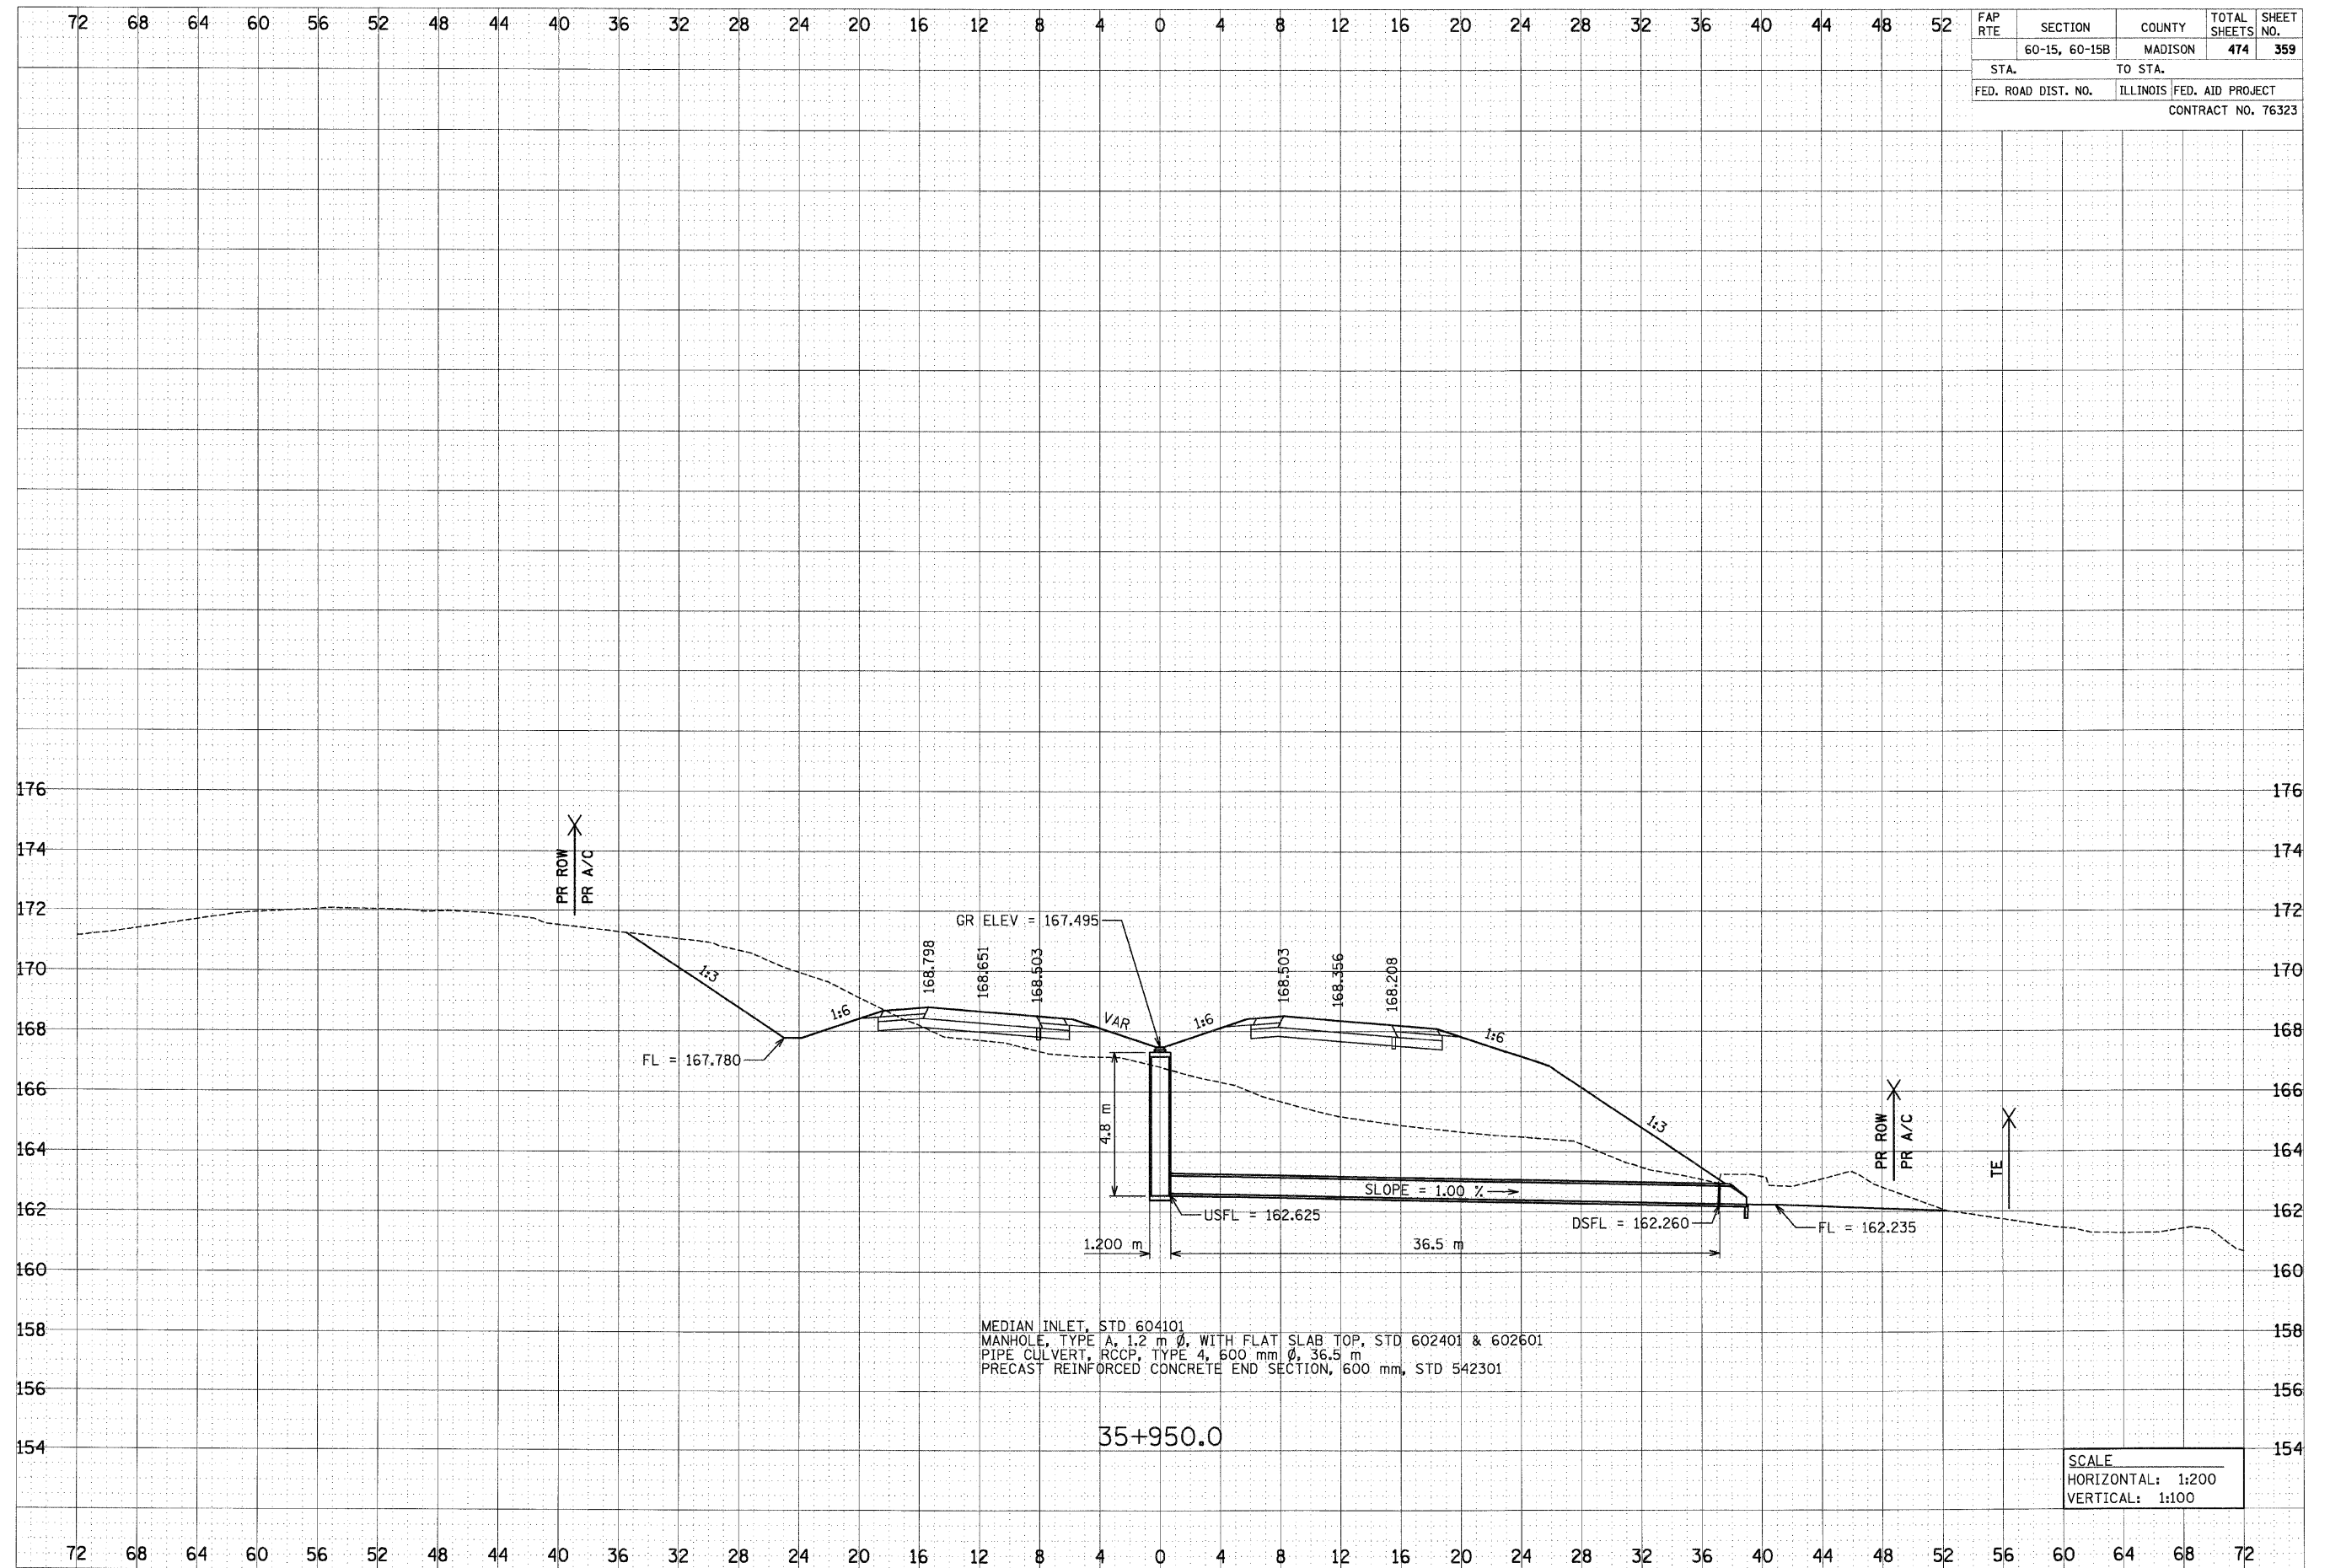

MEDIAN INLET, STD 60410  
 MANHOLE, TYPE A, 1.2 m Ø, WITH FLAT SLAB TOP, STD 602401 & 602601  
 PIPE CULVERT, RCCP, TYPE 4, 600 mm Ø, 36.5 m  
 PRECAST REINFORCED CONCRETE END SECTION, 600 mm, STD 542301

SCALE  
 HORIZONTAL: 1:200  
 VERTICAL: 1:100