
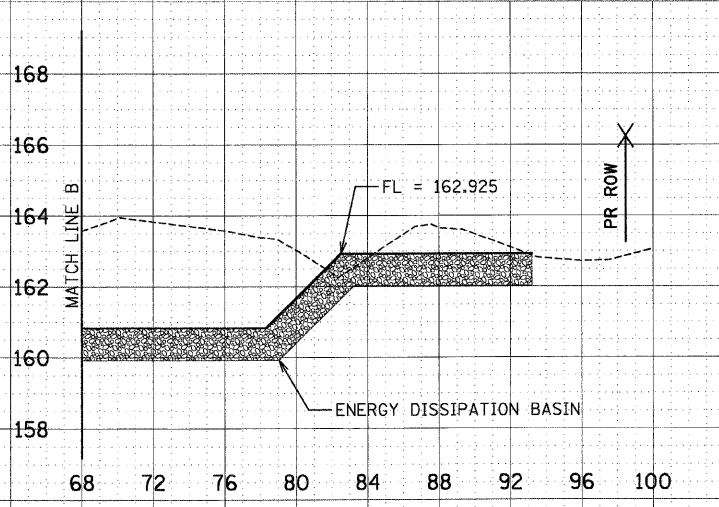


6/29/2007

DATE	BY
SURVEYED	
TEMPLATE	
NOTE BOOK	
AREAS	
CHECKED	

DATE	BY
SURVEYED	
TEMPLATE	
NOTE BOOK	
AREAS	
CHECKED	

FAP RTE	SECTION	COUNTY	TOTAL SHEETS	SHEET NO.
	60-15, 60-15B	MADISON	474	361
STA.	TO STA.			
FED. ROAD DIST. NO.	ILLINOIS FED. AID PROJECT			
CONTRACT NO. 76323				

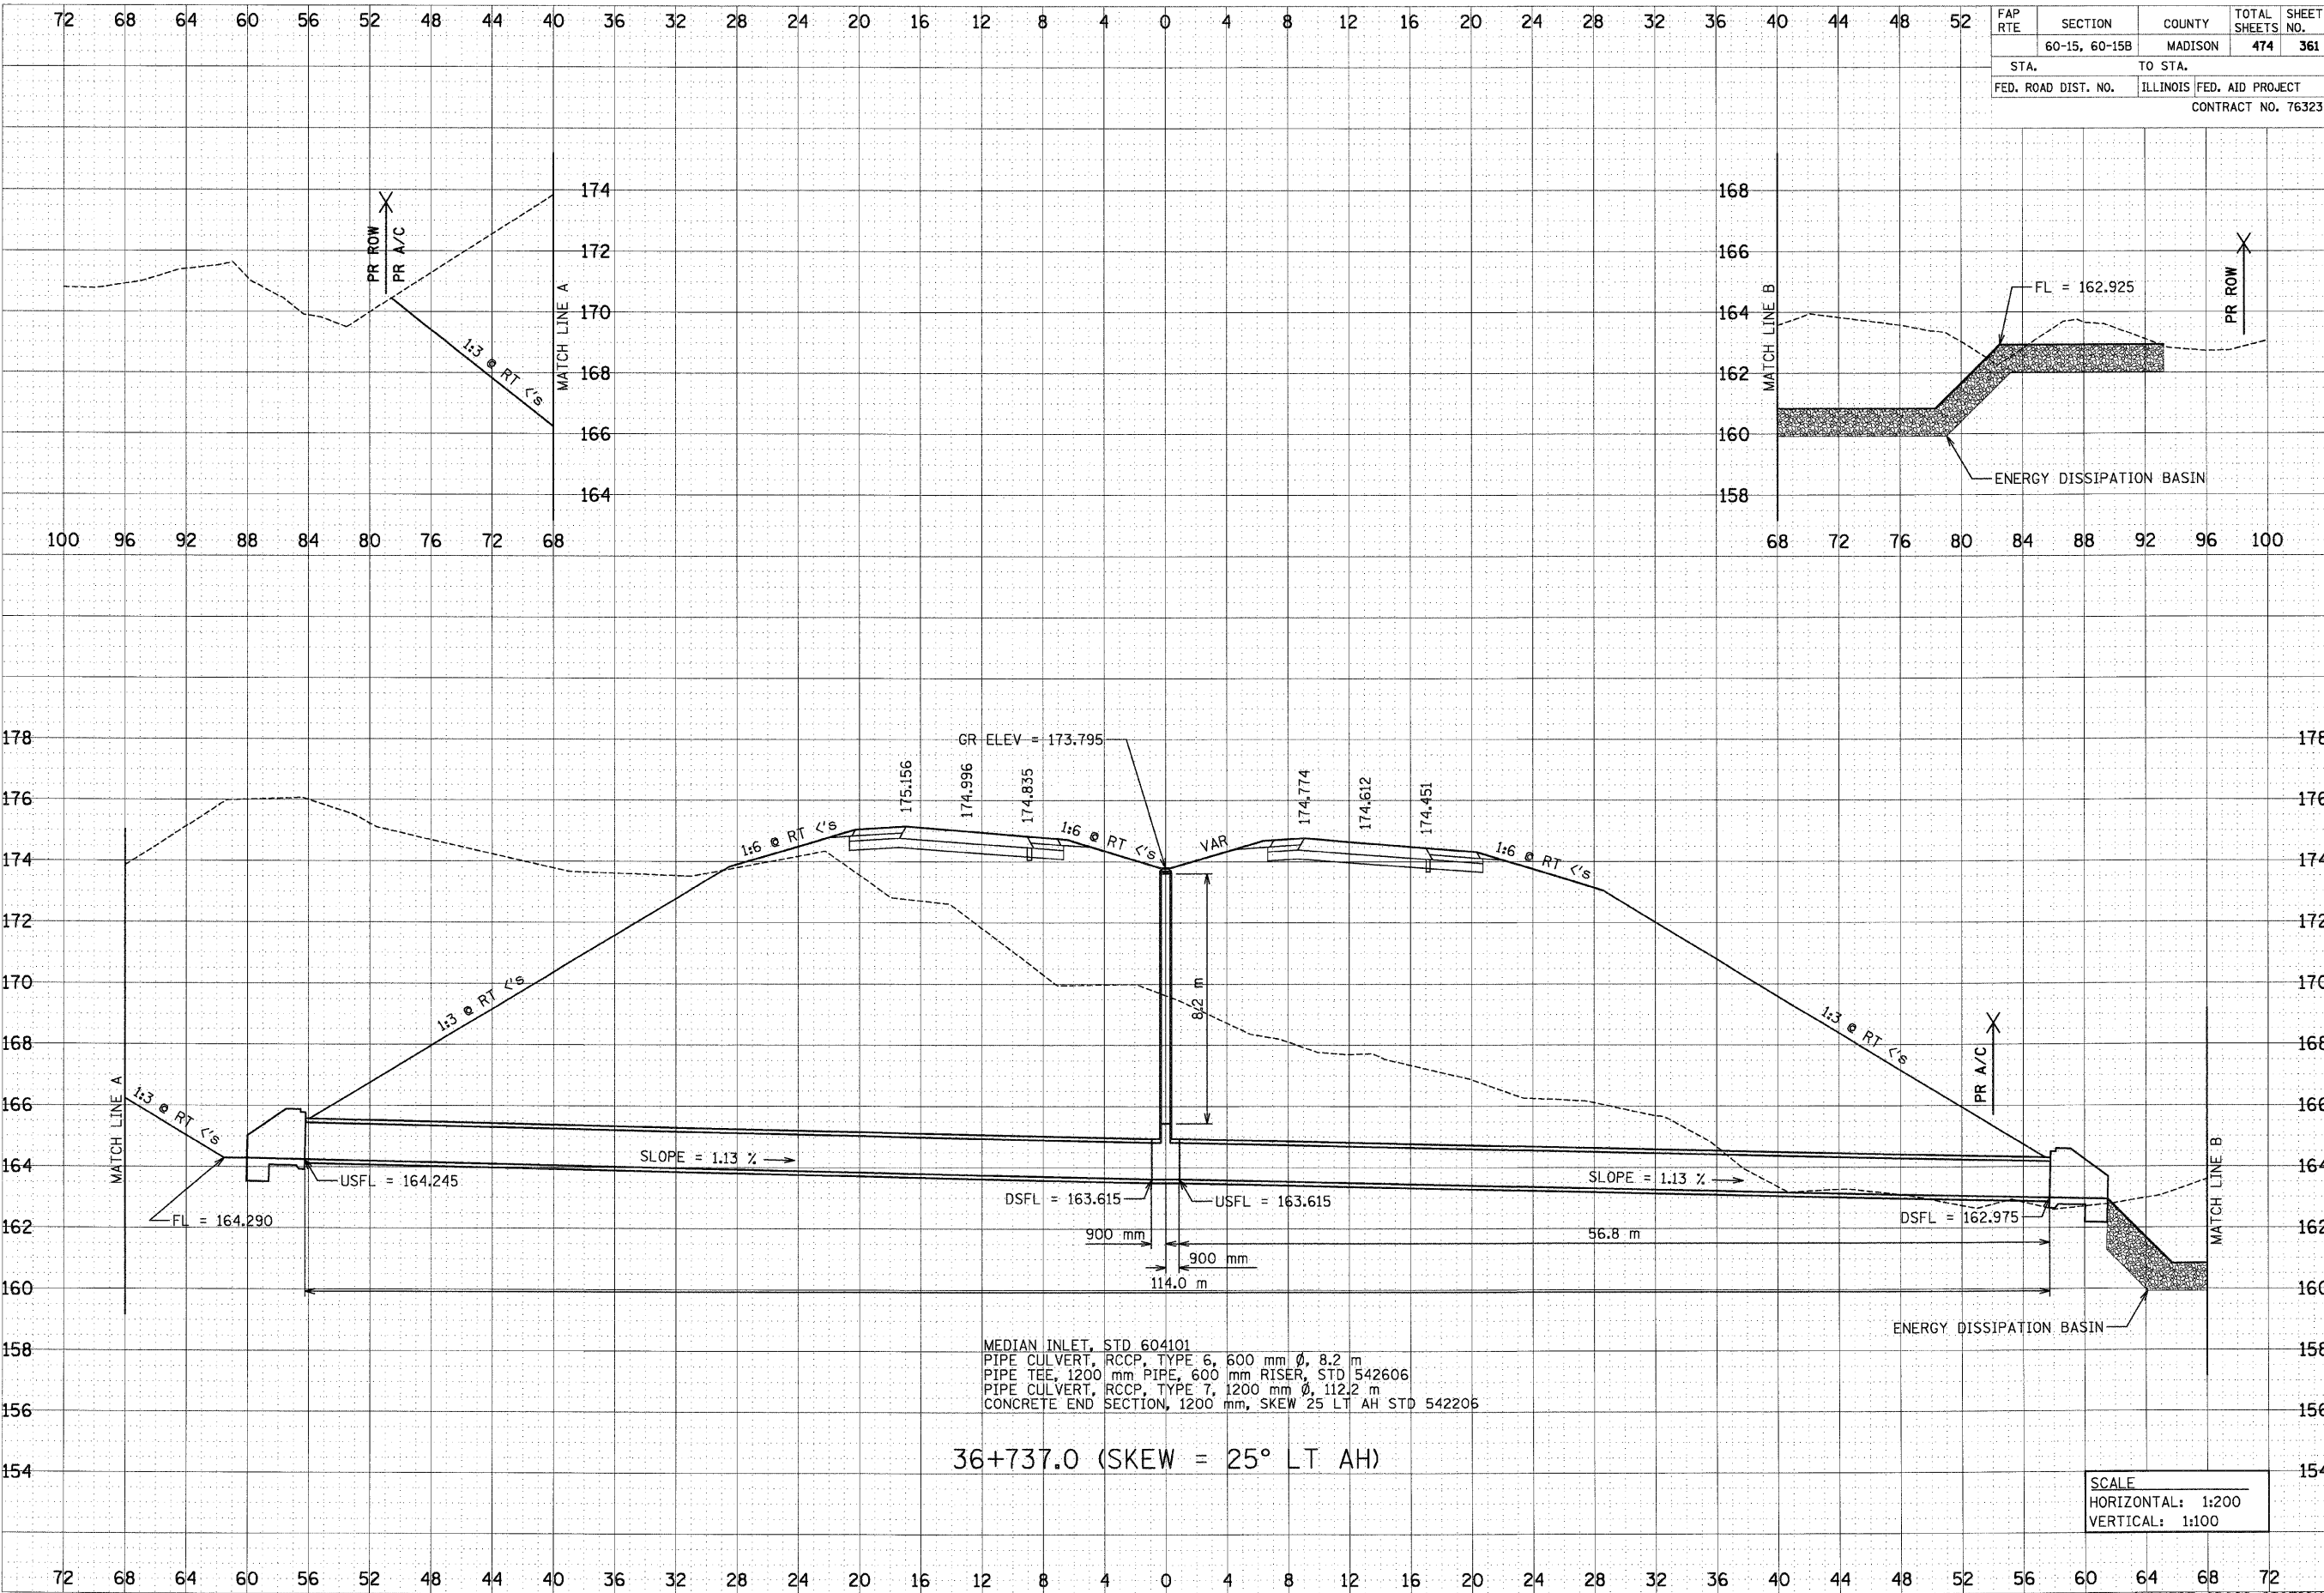

SCALE
 HORIZONTAL: 1:200
 VERTICAL: 1:100