


6/29/2007

| | |
|---------------|----|
| DATE | BY |
| SURVEYED | |
| NOTE BOOK | |
| AREAS CHECKED | |

| | |
|---------------|----|
| DATE | BY |
| SURVEYED | |
| NOTE BOOK | |
| AREAS CHECKED | |

| | | | | |
|---------------------|---------------------------|---------|--------------|-----------|
| FAP RTE | SECTION | COUNTY | TOTAL SHEETS | SHEET NO. |
| | 60-15, 60-15B | MADISON | 474 | 377 |
| STA. | TO STA. | | | |
| FED. ROAD DIST. NO. | ILLINOIS FED. AID PROJECT | | | |
| CONTRACT NO. 76323 | | | | |

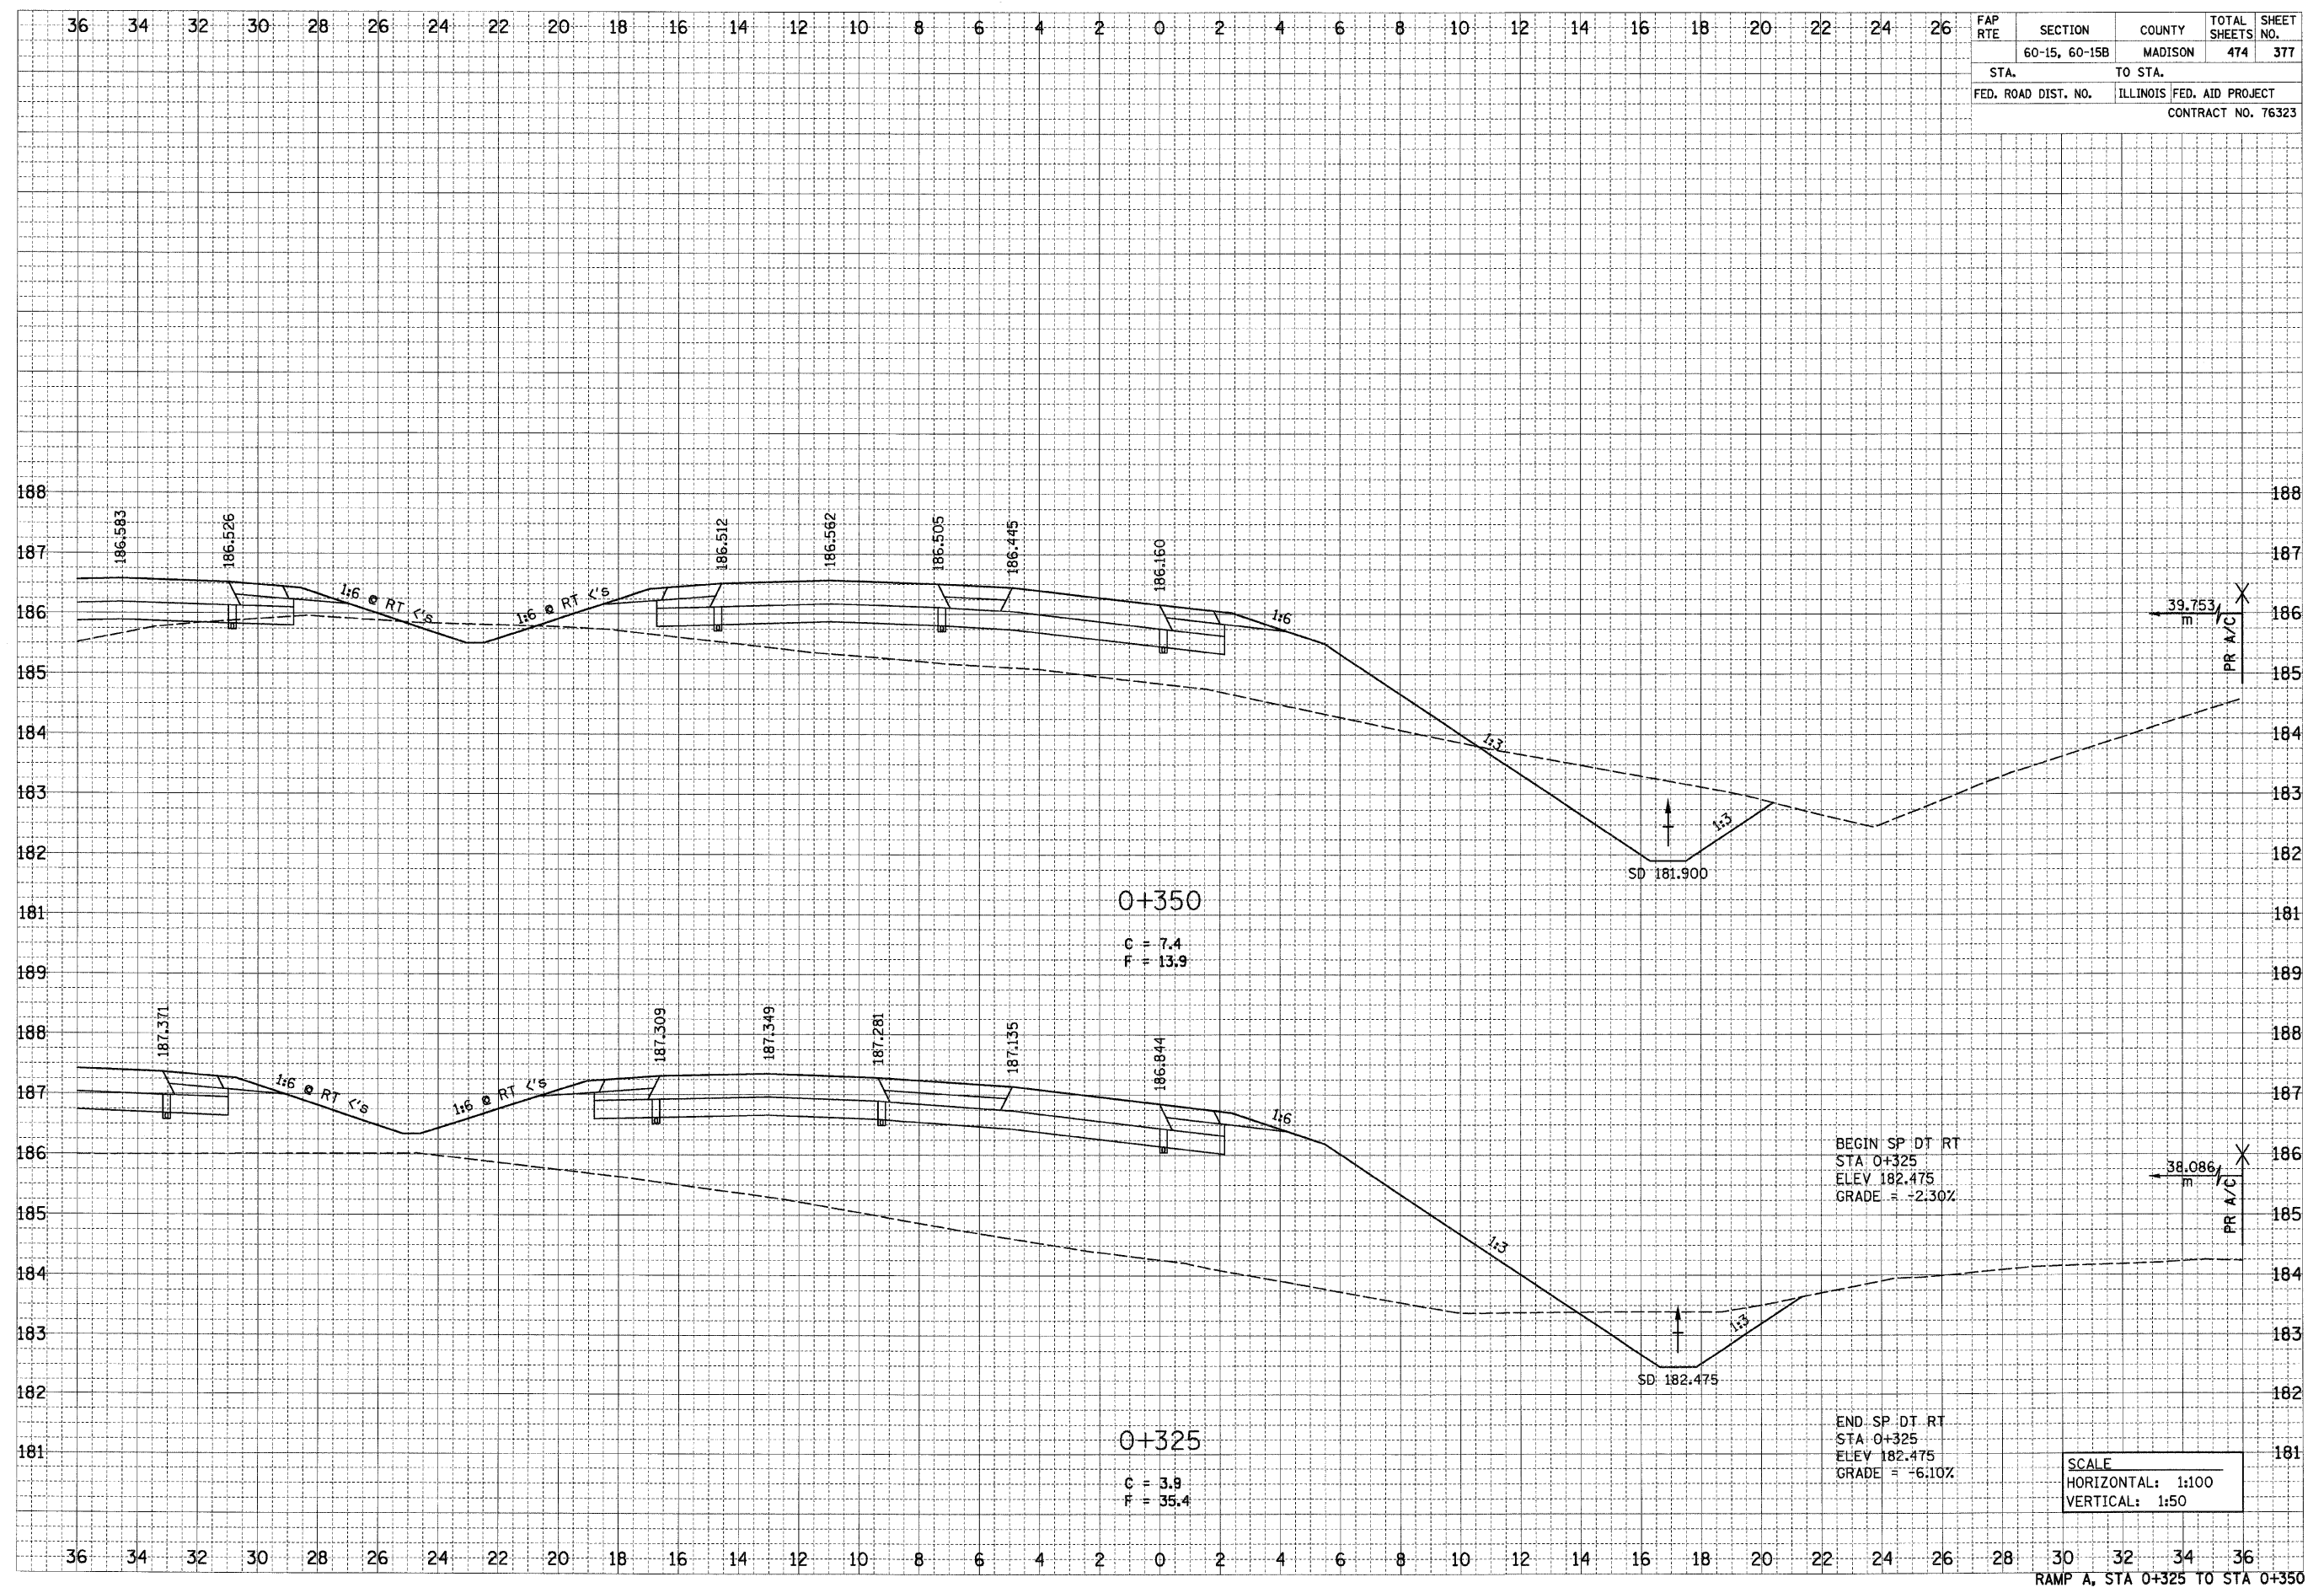

p:\2007\105\0802\main\line\crosssections\tempo.dgn

RAMP A, STA 0+325 TO STA 0+350