



6/29/2007

FINAL SURVEY	DATE
NOTE BOOK	BY
NO.	
SURVEYED	DATE
TEMP. DATE	BY
AREAS	
CHECKED	

ORIGINAL SURVEY	DATE
NOTE BOOK	BY
NO.	
SURVEYED	DATE
TEMP. DATE	BY
AREAS	
CHECKED	

FAP RTE	SECTION	COUNTY	TOTAL SHEETS	SHEET NO.
	60-15, 60-15B	MADISON	474	386
STA.	TO STA.			
FED. ROAD DIST. NO.	ILLINOIS FED. AID PROJECT			
CONTRACT NO. 76323				

PR ROW
PR A/C

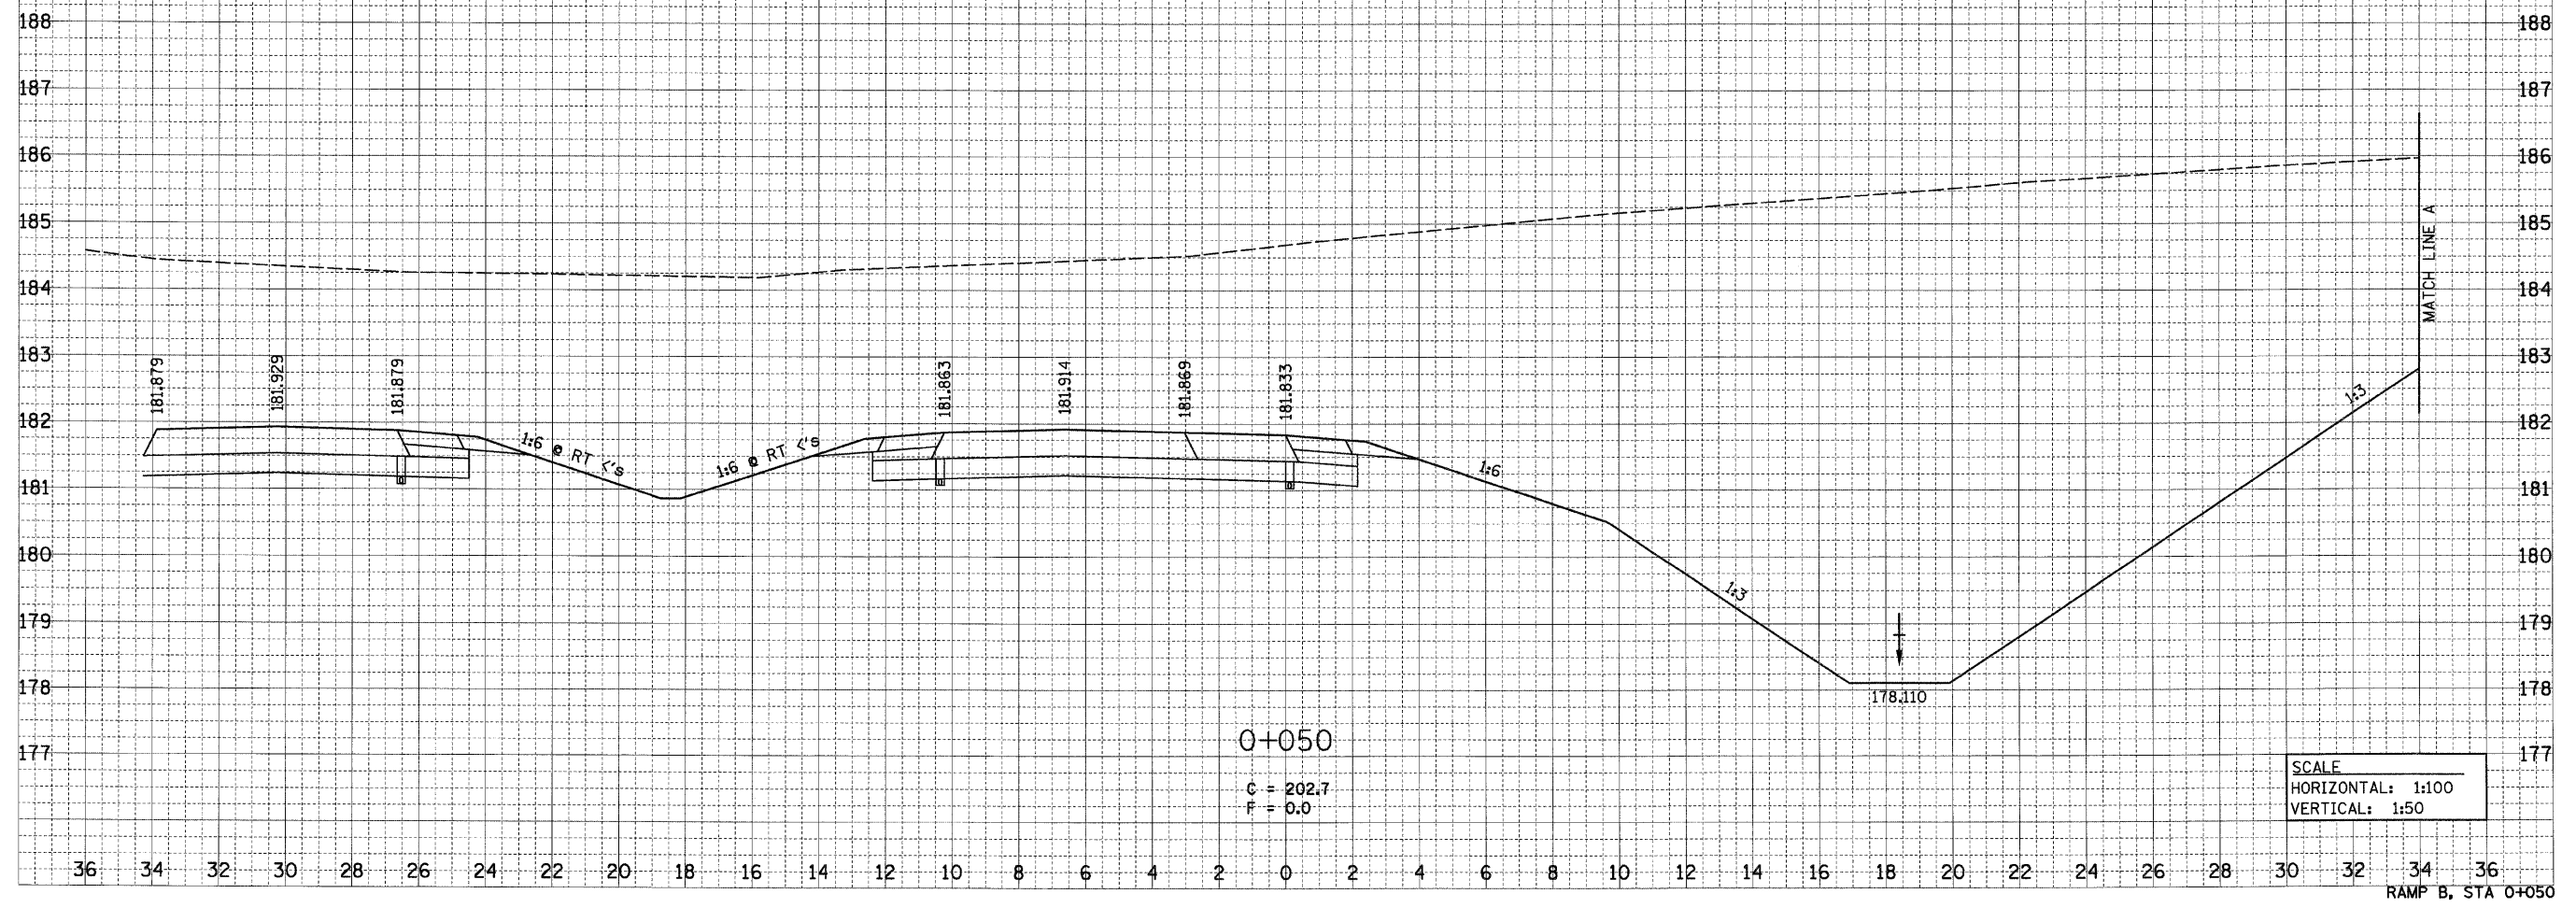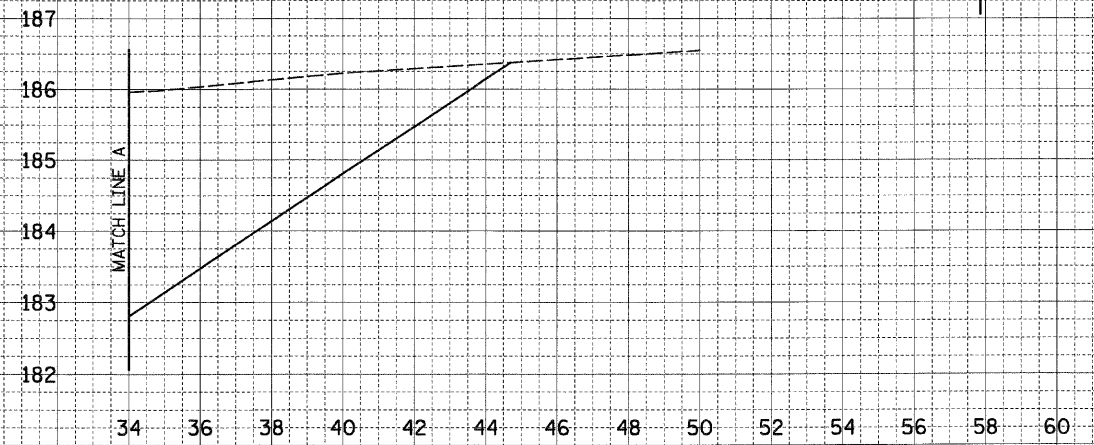

0+050
C = 202.7
T = 0.0

SCALE
HORIZONTAL: 1:100
VERTICAL: 1:50

p:\207\lea\00024\dmn\line\crosssections\compb.dgn

RAMP B, STA 0+050