


6/29/2007

BY	DATE
SURVEYED	
TEMPLATE	
AREAS	
AREAS	
CHECKED	
NO.	

BY	DATE
SURVEYED	
TEMPLATE	
AREAS	
AREAS	
CHECKED	
NO.	

FAP RTE	SECTION	COUNTY	TOTAL SHEETS	SHEET NO.
	60-15, 60-15B	MADISON	474	392
STA.	TO STA.			
FED. ROAD DIST. NO.	ILLINOIS FED. AID PROJECT			
CONTRACT NO. 76323				

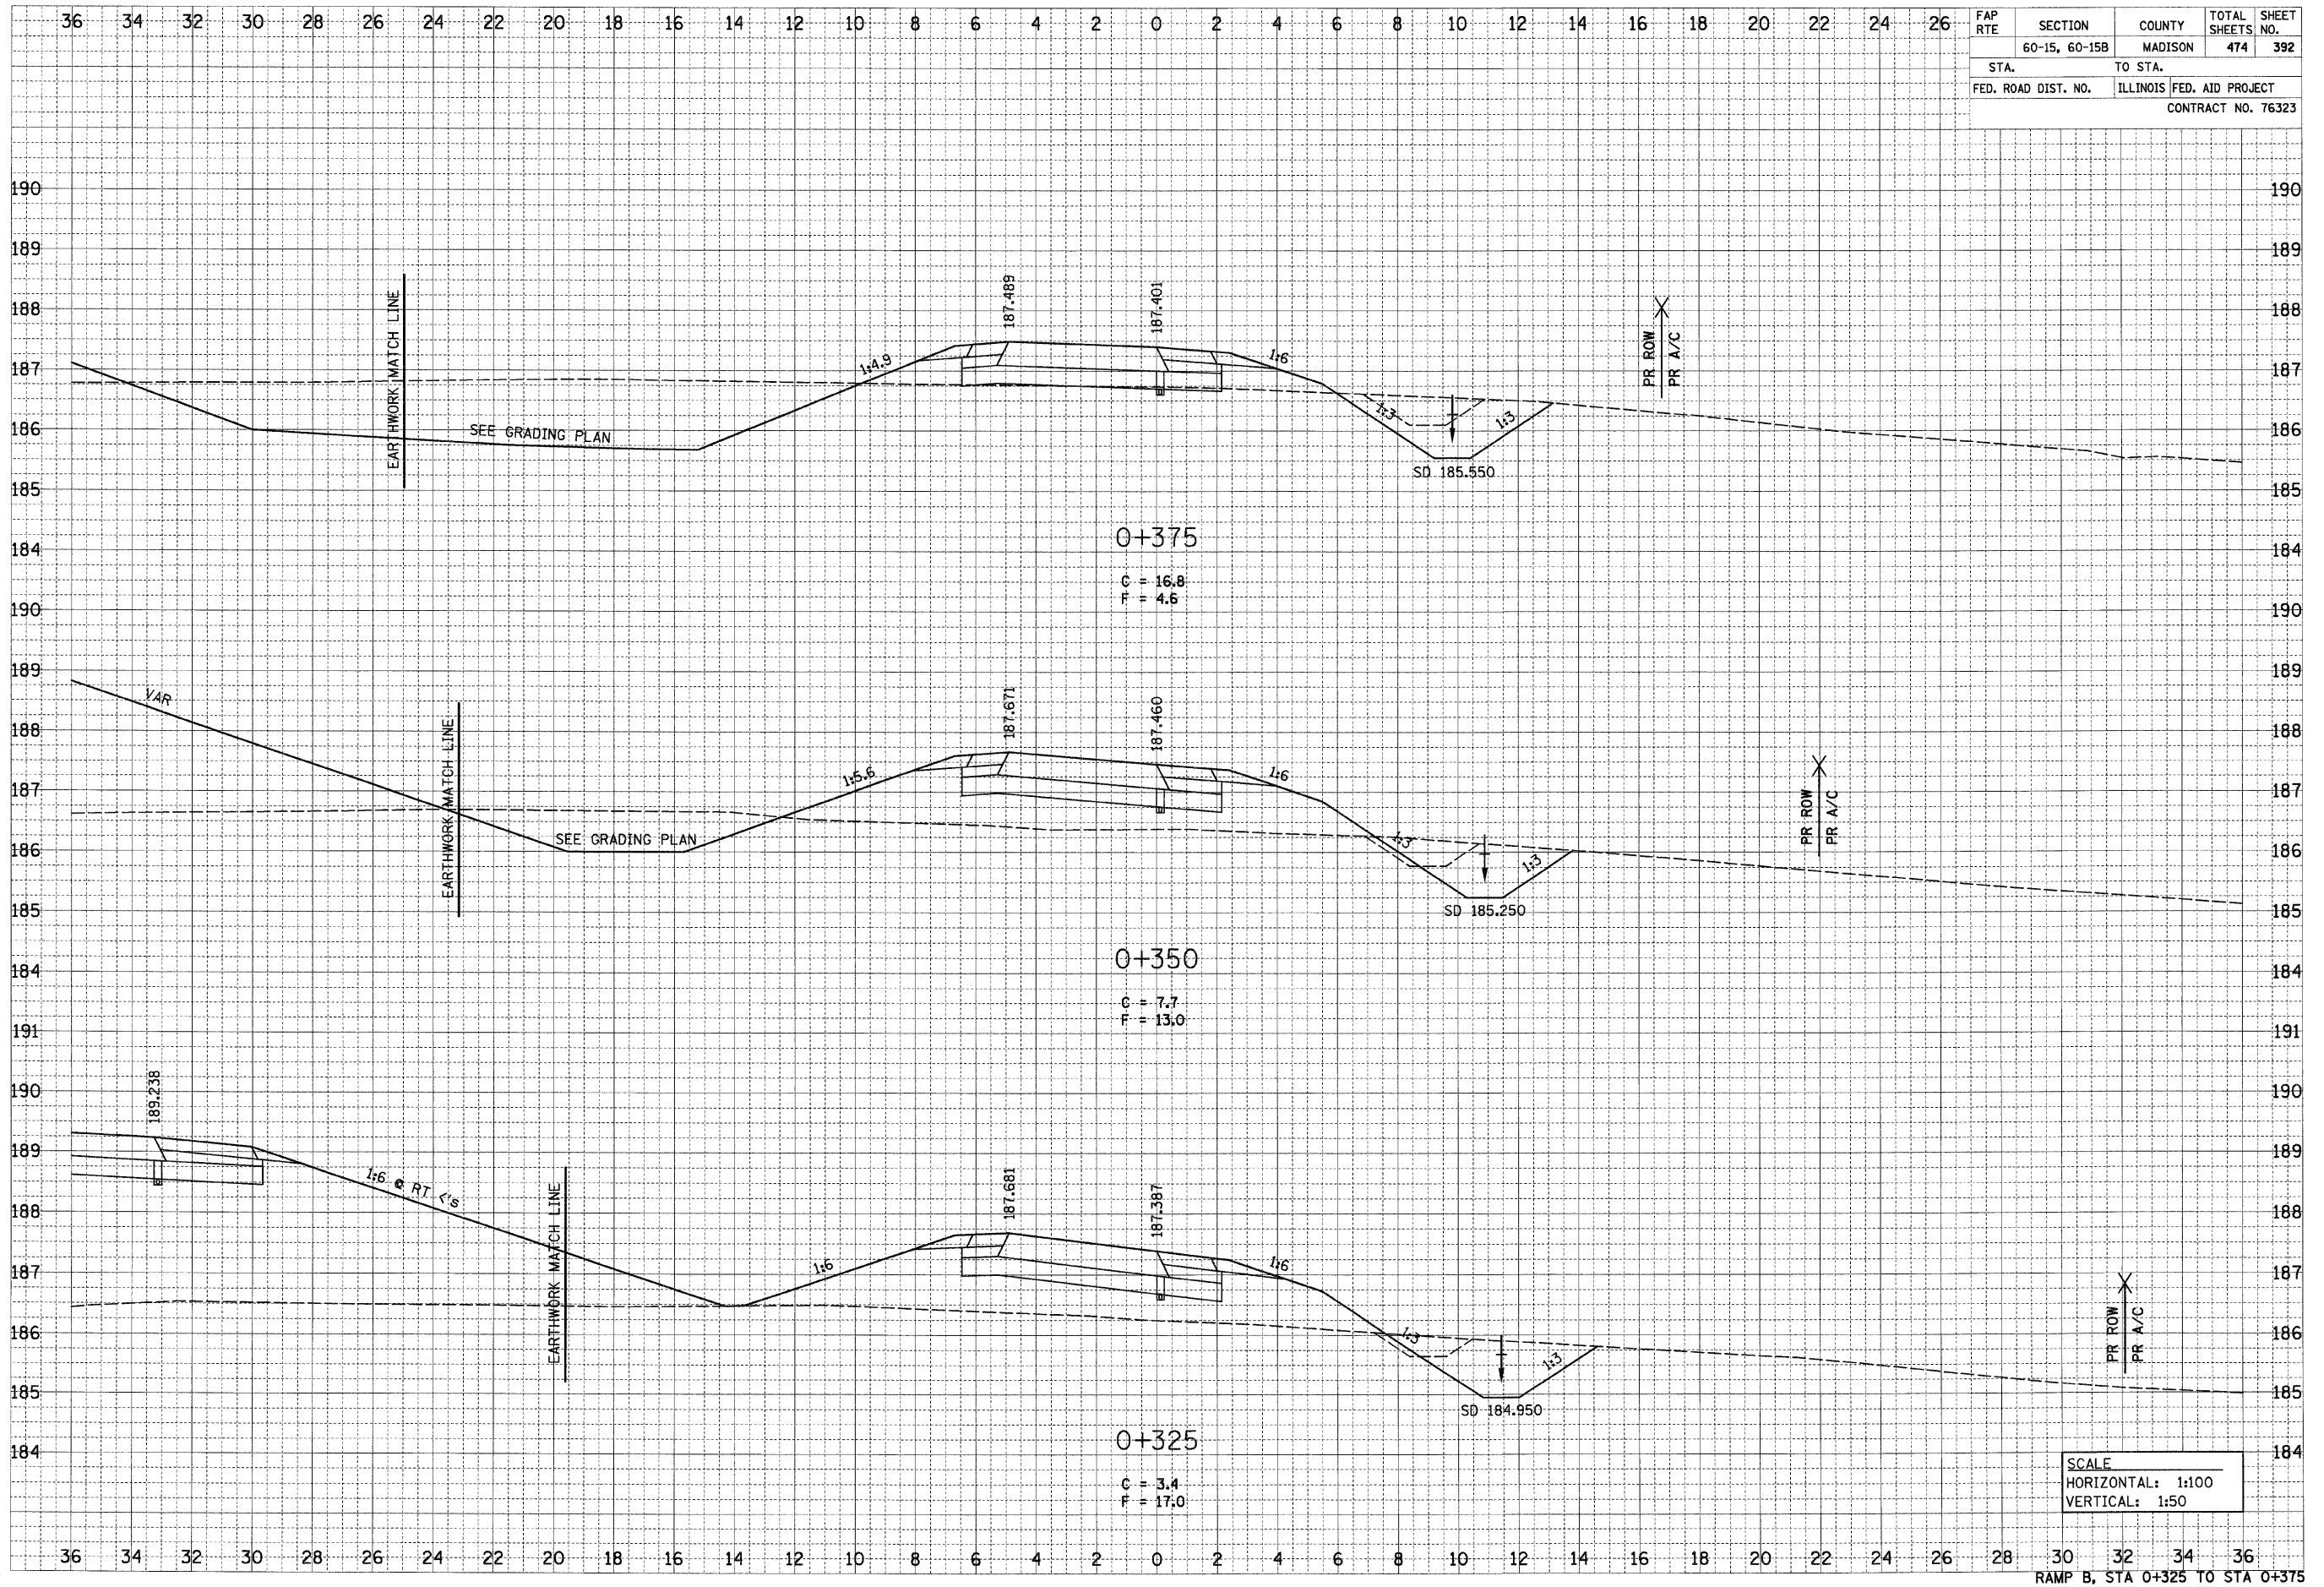

RAMP B, STA 0+325 TO STA 0+375

p:\2007\1es\06024\drna\line\crosssections\trona\vrampb.dgn