


6/29/2007

p:\001\1es\0024\main\line\crosssections\ampb.dgn

FINAL SURVEY	DATE
NOTE BOOK	BY
AREAS	NO.
AREAS CHECKED	

ORIGINAL SURVEY	DATE
NOTE BOOK	BY
AREAS	NO.
AREAS CHECKED	

FAP RTE	SECTION	COUNTY	TOTAL SHEETS	SHEET NO.
	60-15, 60-15B	MADISON	474	393
STA.	TO STA.			
FED. ROAD DIST. NO.	ILLINOIS FED. AID PROJECT			
CONTRACT NO. 76323				

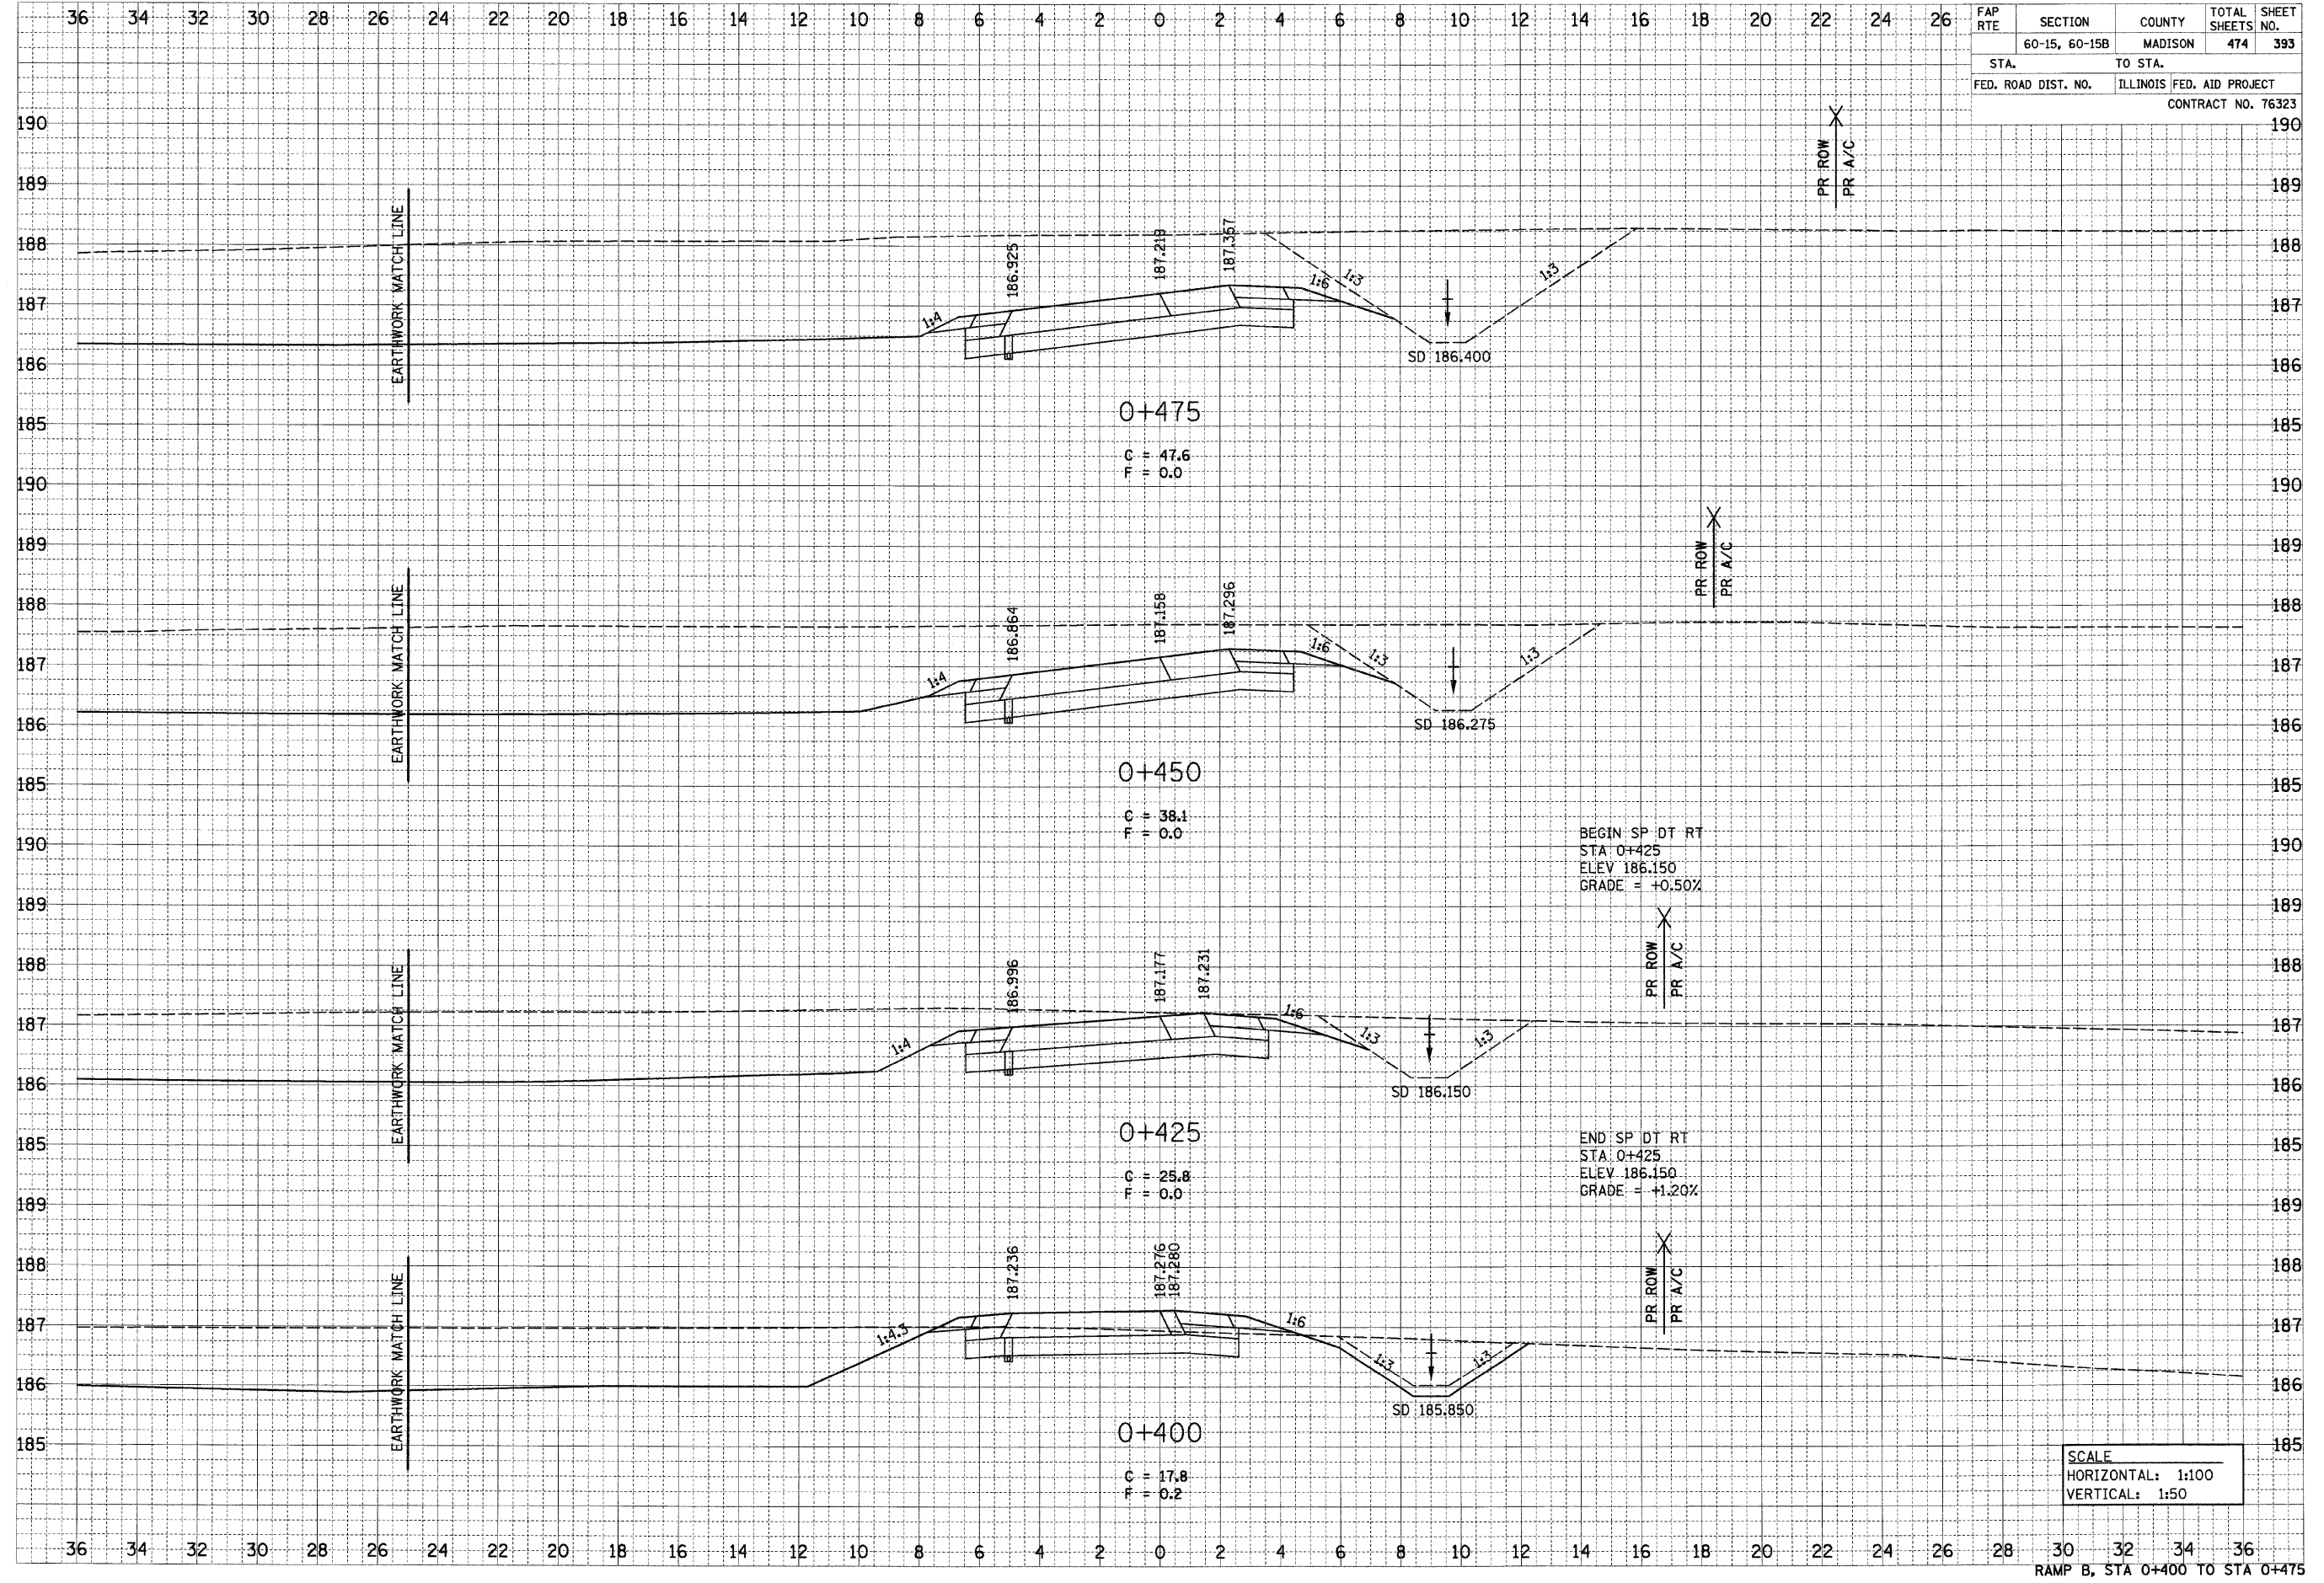

RAMP B, STA 0+400 TO STA 0+475