


6/23/2007

FAP RTE	SECTION	COUNTY	TOTAL SHEETS	SHEET NO.
	60-15, 60-15B	MADISON	474	395
STA. TO STA.		FED. ROAD DIST. NO. ILLINOIS FED. AID PROJECT		
CONTRACT NO. 76323				

DATE	BY
DATE	BY
DATE	BY

DATE	BY
DATE	BY
DATE	BY

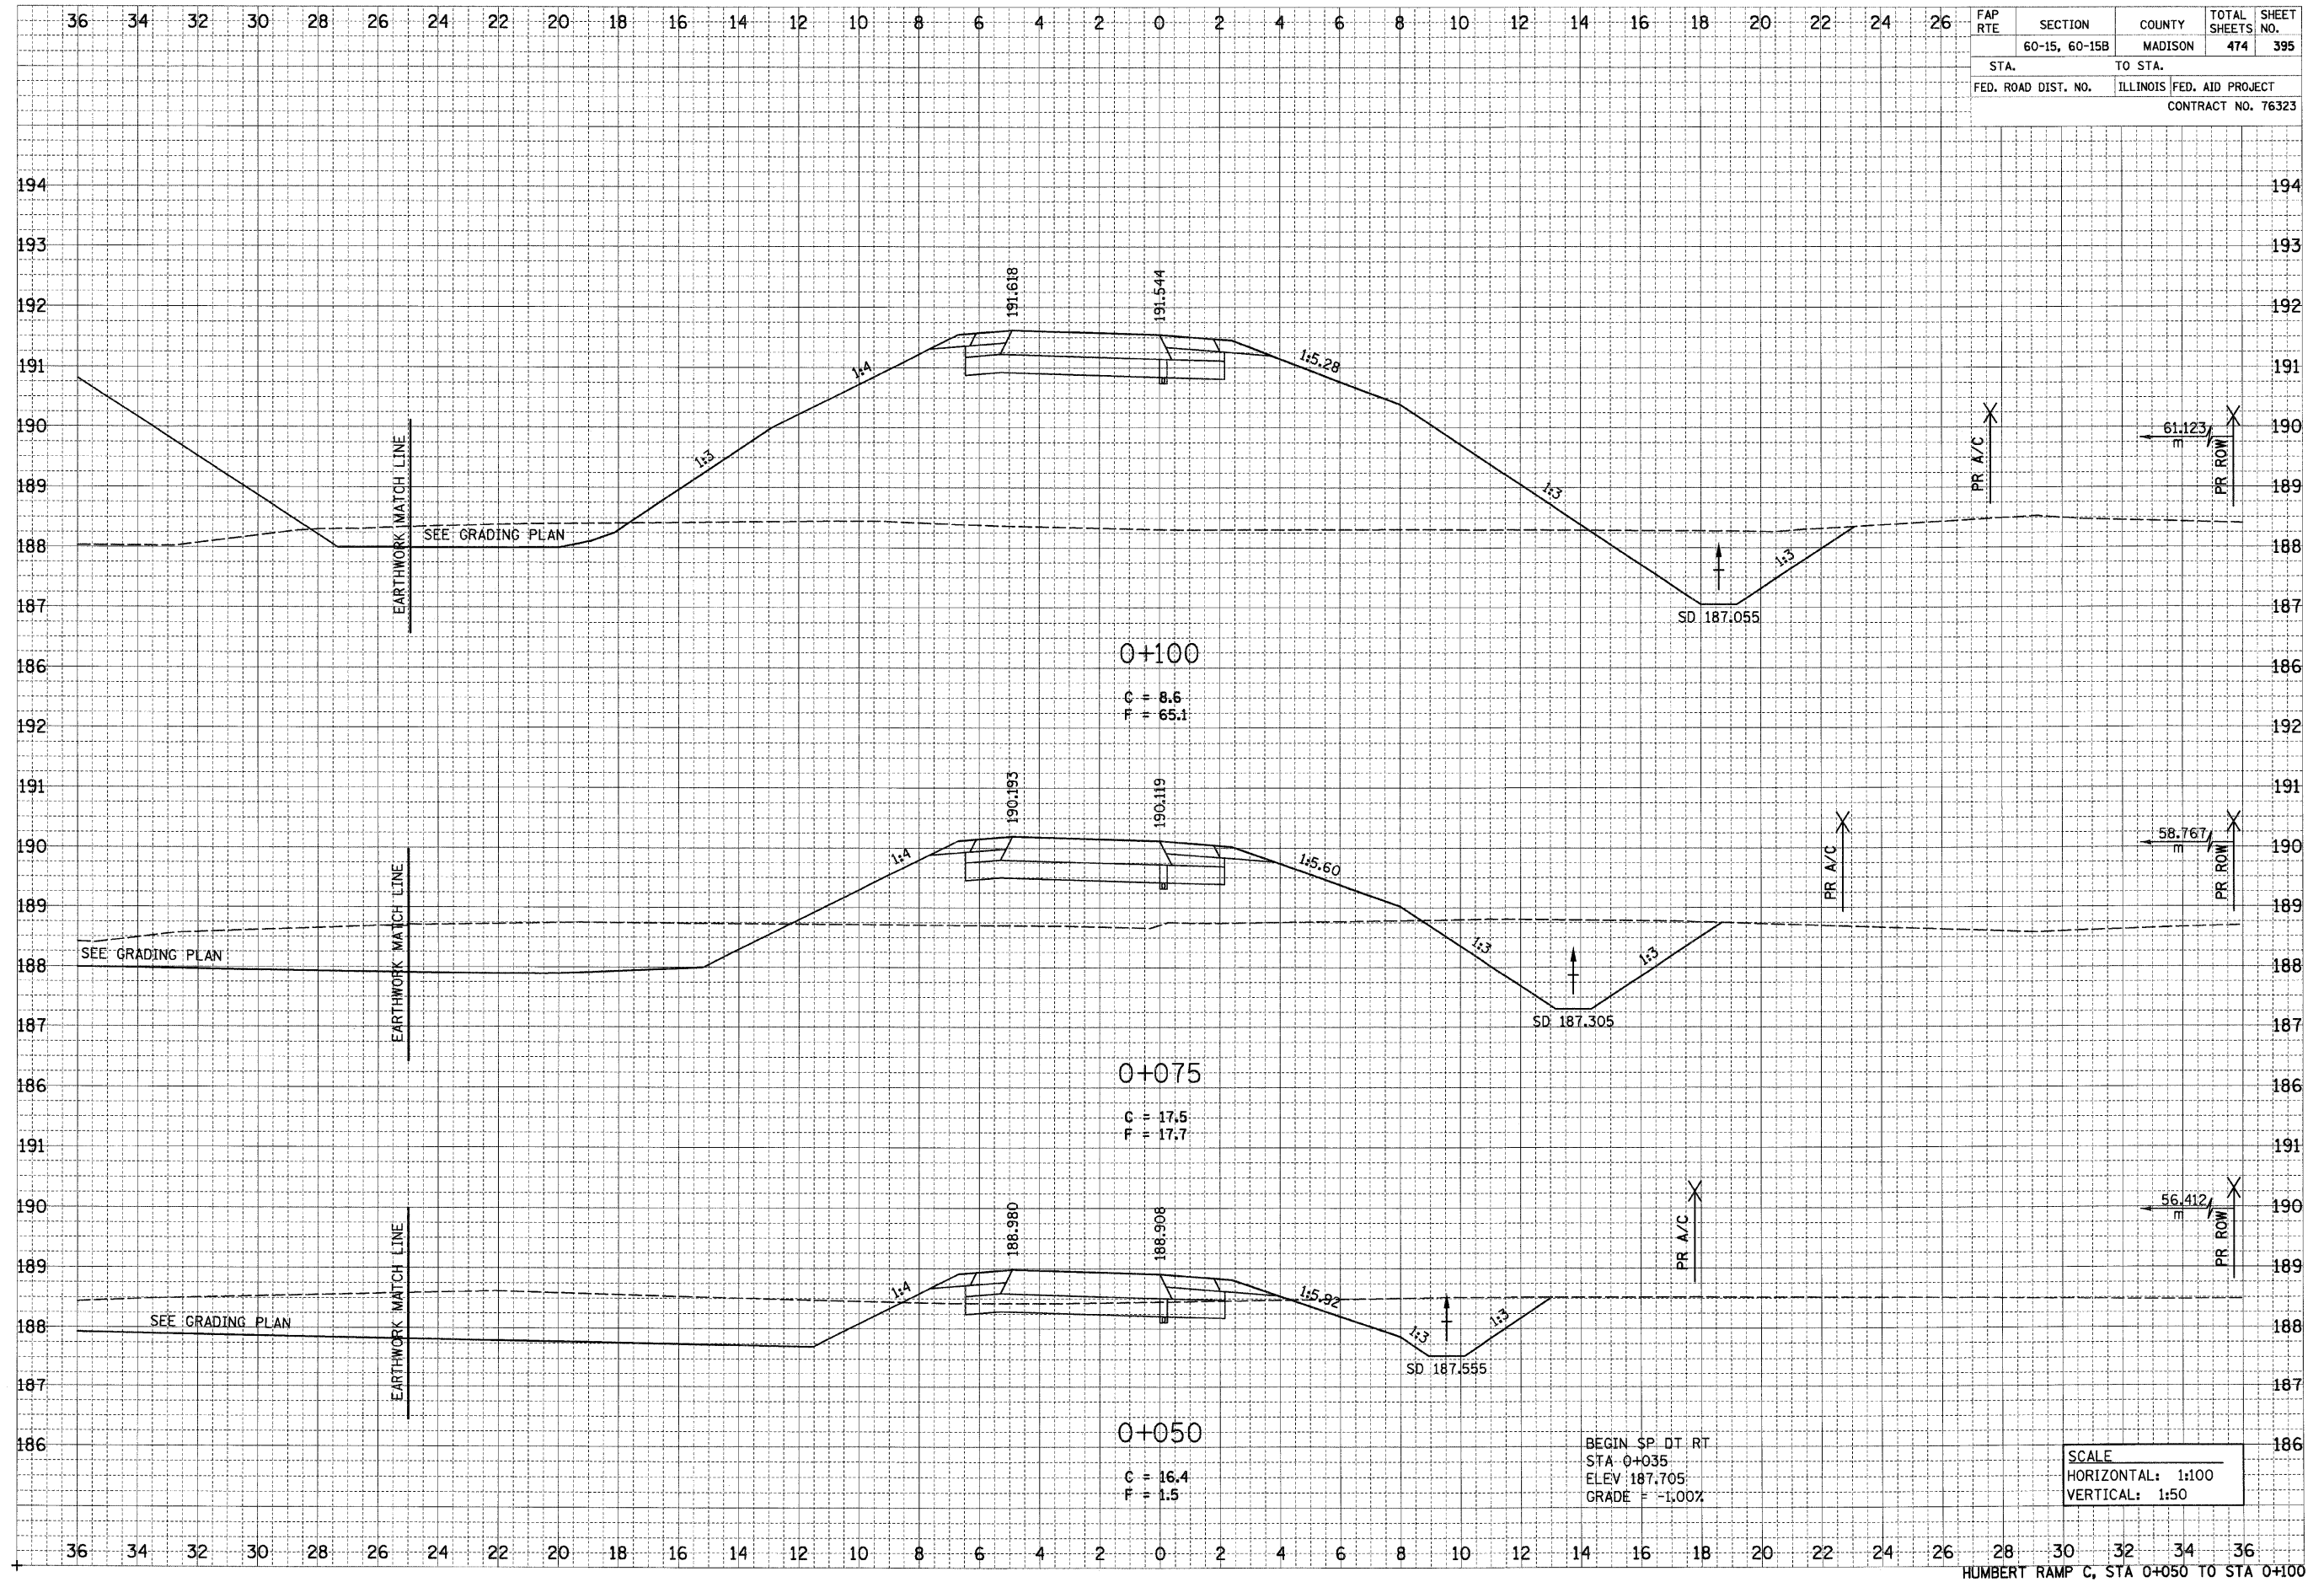

0+100
 C = 8.6
 F = 65.1

0+075
 C = 17.5
 F = 17.7

0+050
 C = 16.4
 F = 1.5

BEGIN SP DT RT
 STA 0+035
 ELEV 187.705
 GRADE = -1.00%

SCALE
 HORIZONTAL: 1:100
 VERTICAL: 1:50