


6/29/2007

DATE	BY
SURVEYED	
NOTE BOOK	
AREAS CHECKED	
NO.	

DATE	BY
SURVEYED	
NOTE BOOK	
AREAS CHECKED	
NO.	

FAP RTE	SECTION	COUNTY	TOTAL SHEETS	SHEET NO.
	60-15, 60-15B	MADISON	474	396
STA.	TO STA.			
FED. ROAD DIST. NO.	ILLINOIS FED. AID PROJECT			
CONTRACT NO. 76323				

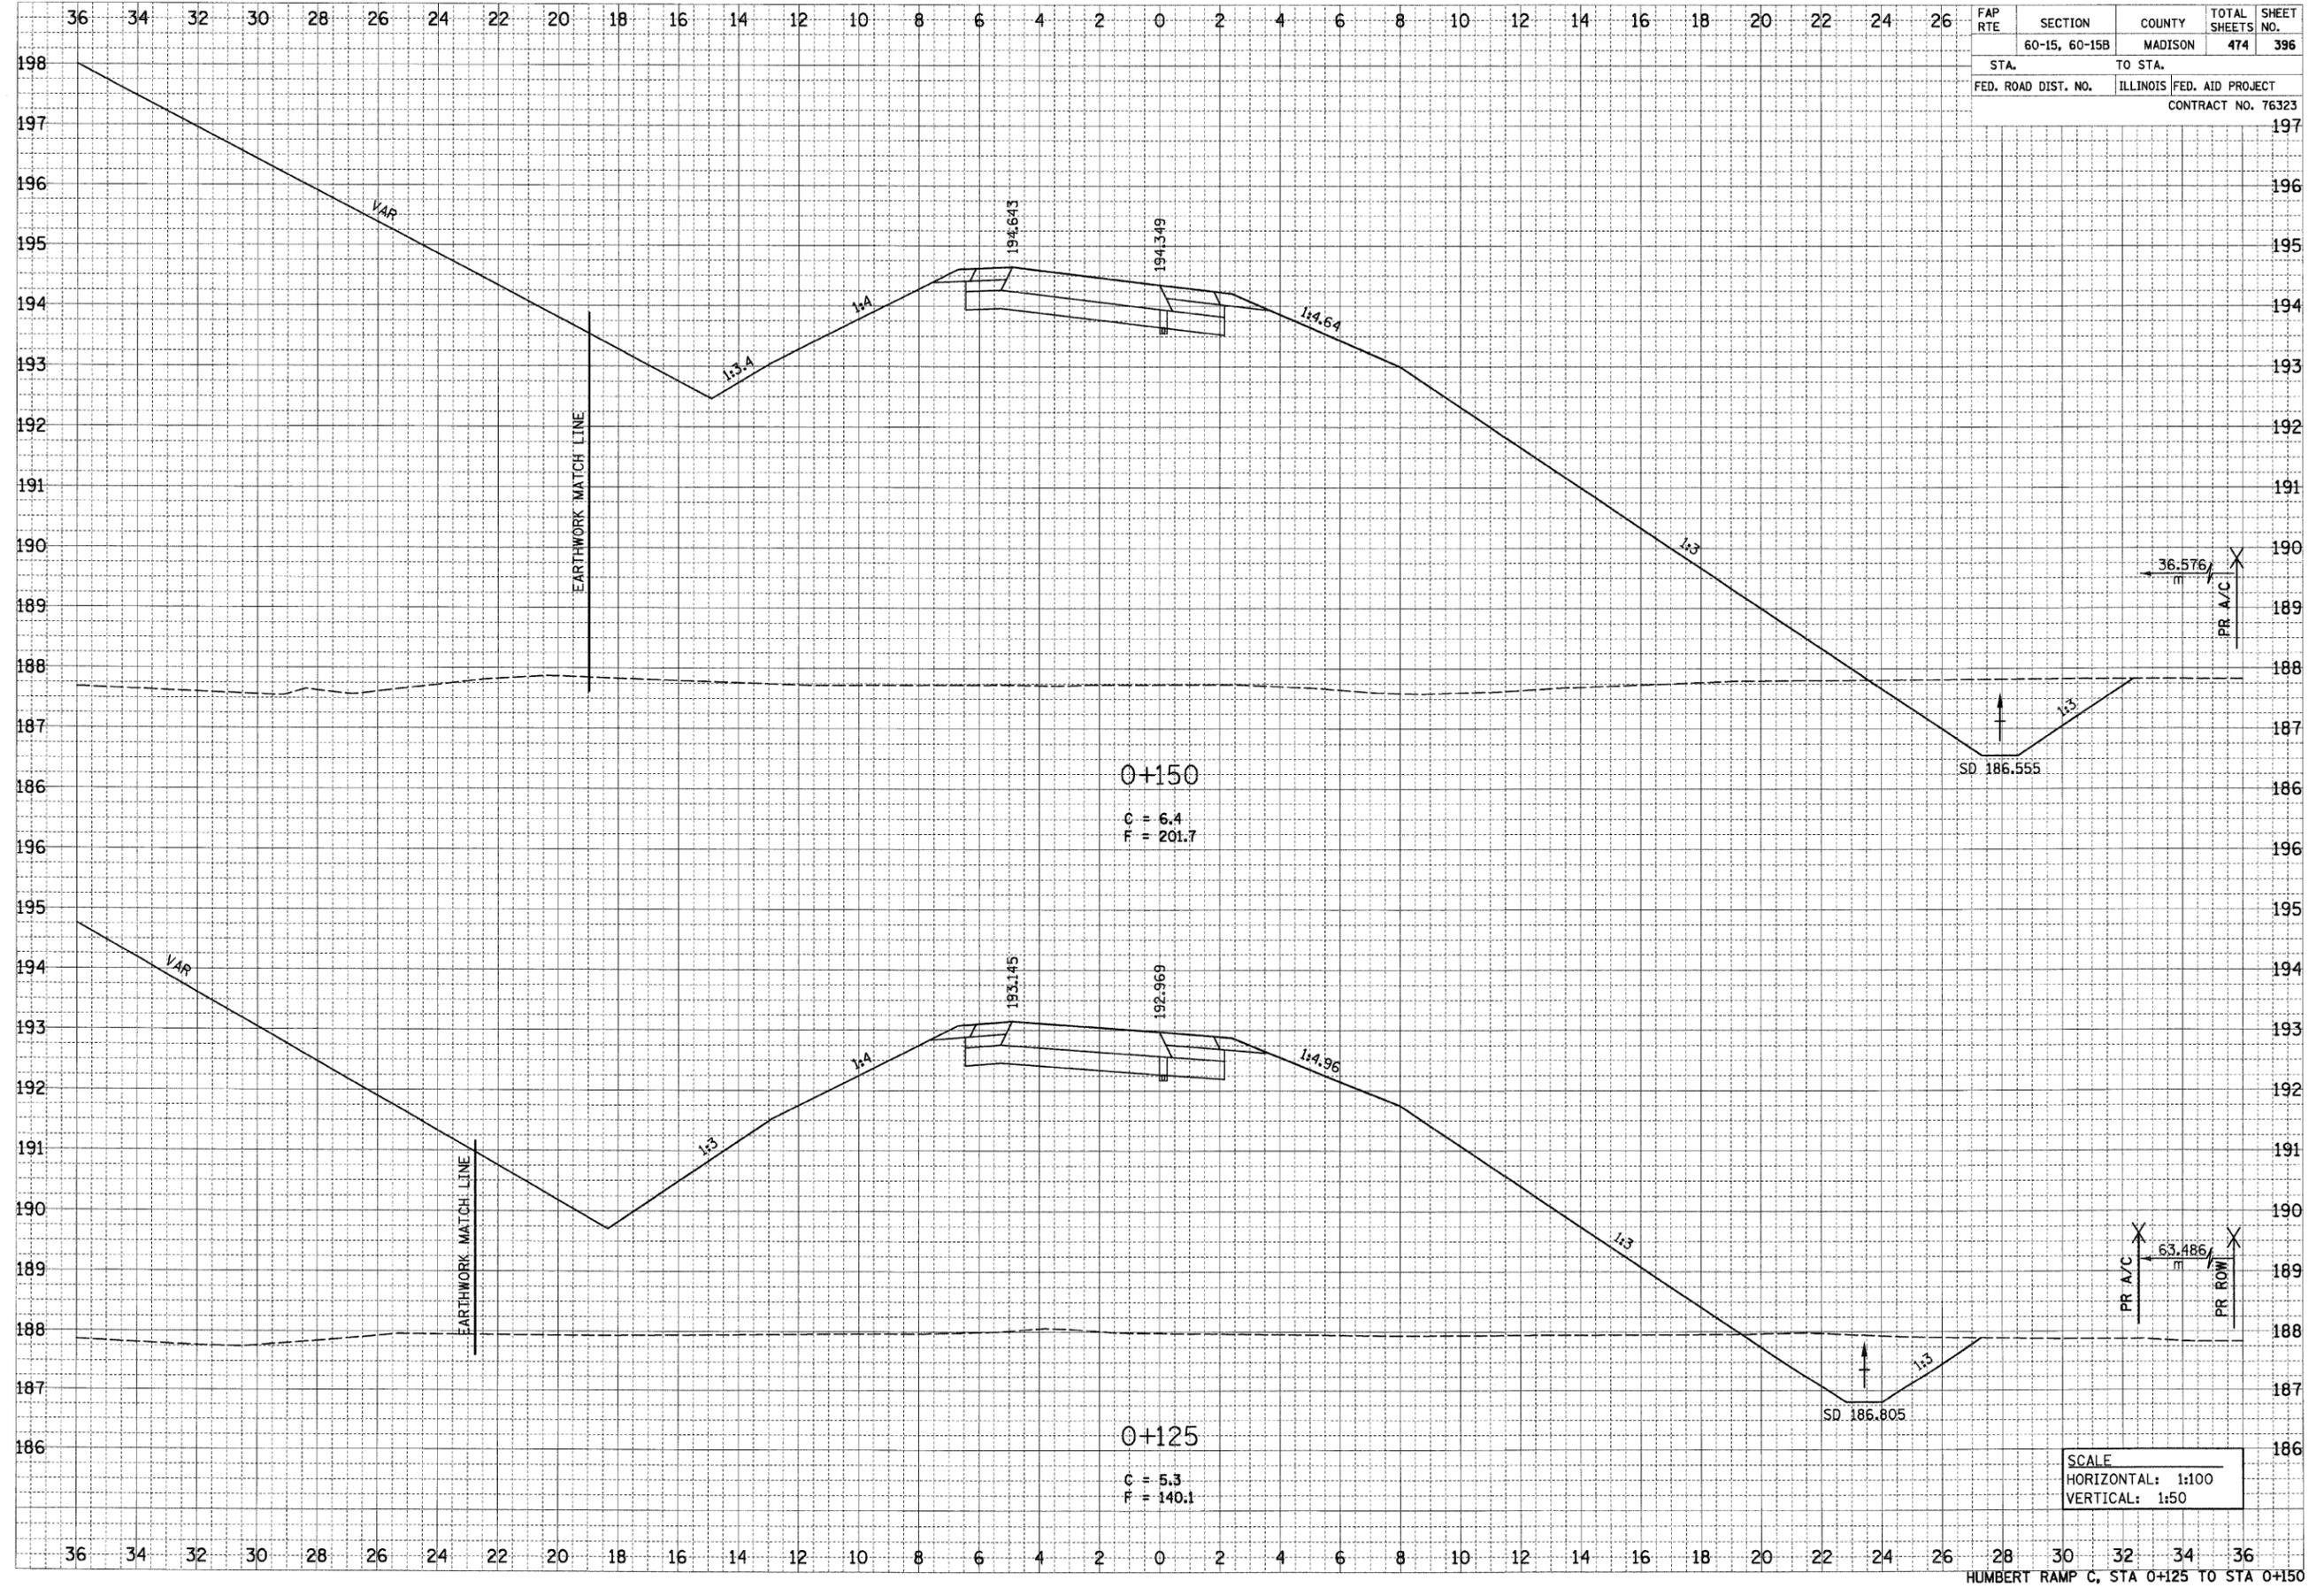

SCALE  
 HORIZONTAL: 1:100  
 VERTICAL: 1:50

HUMBERT RAMP C, STA 0+125 TO STA 0+150

p:\2007\1es\06024\main\1ne\crosssections\temp.cad