


6/29/2007

DATE	BY
SURVEYED	
NOTE BOOK	
AREAS	
AREAS CHECKED	

DATE	BY
REVIEWED	
NOTE BOOK	
AREAS	
AREAS CHECKED	

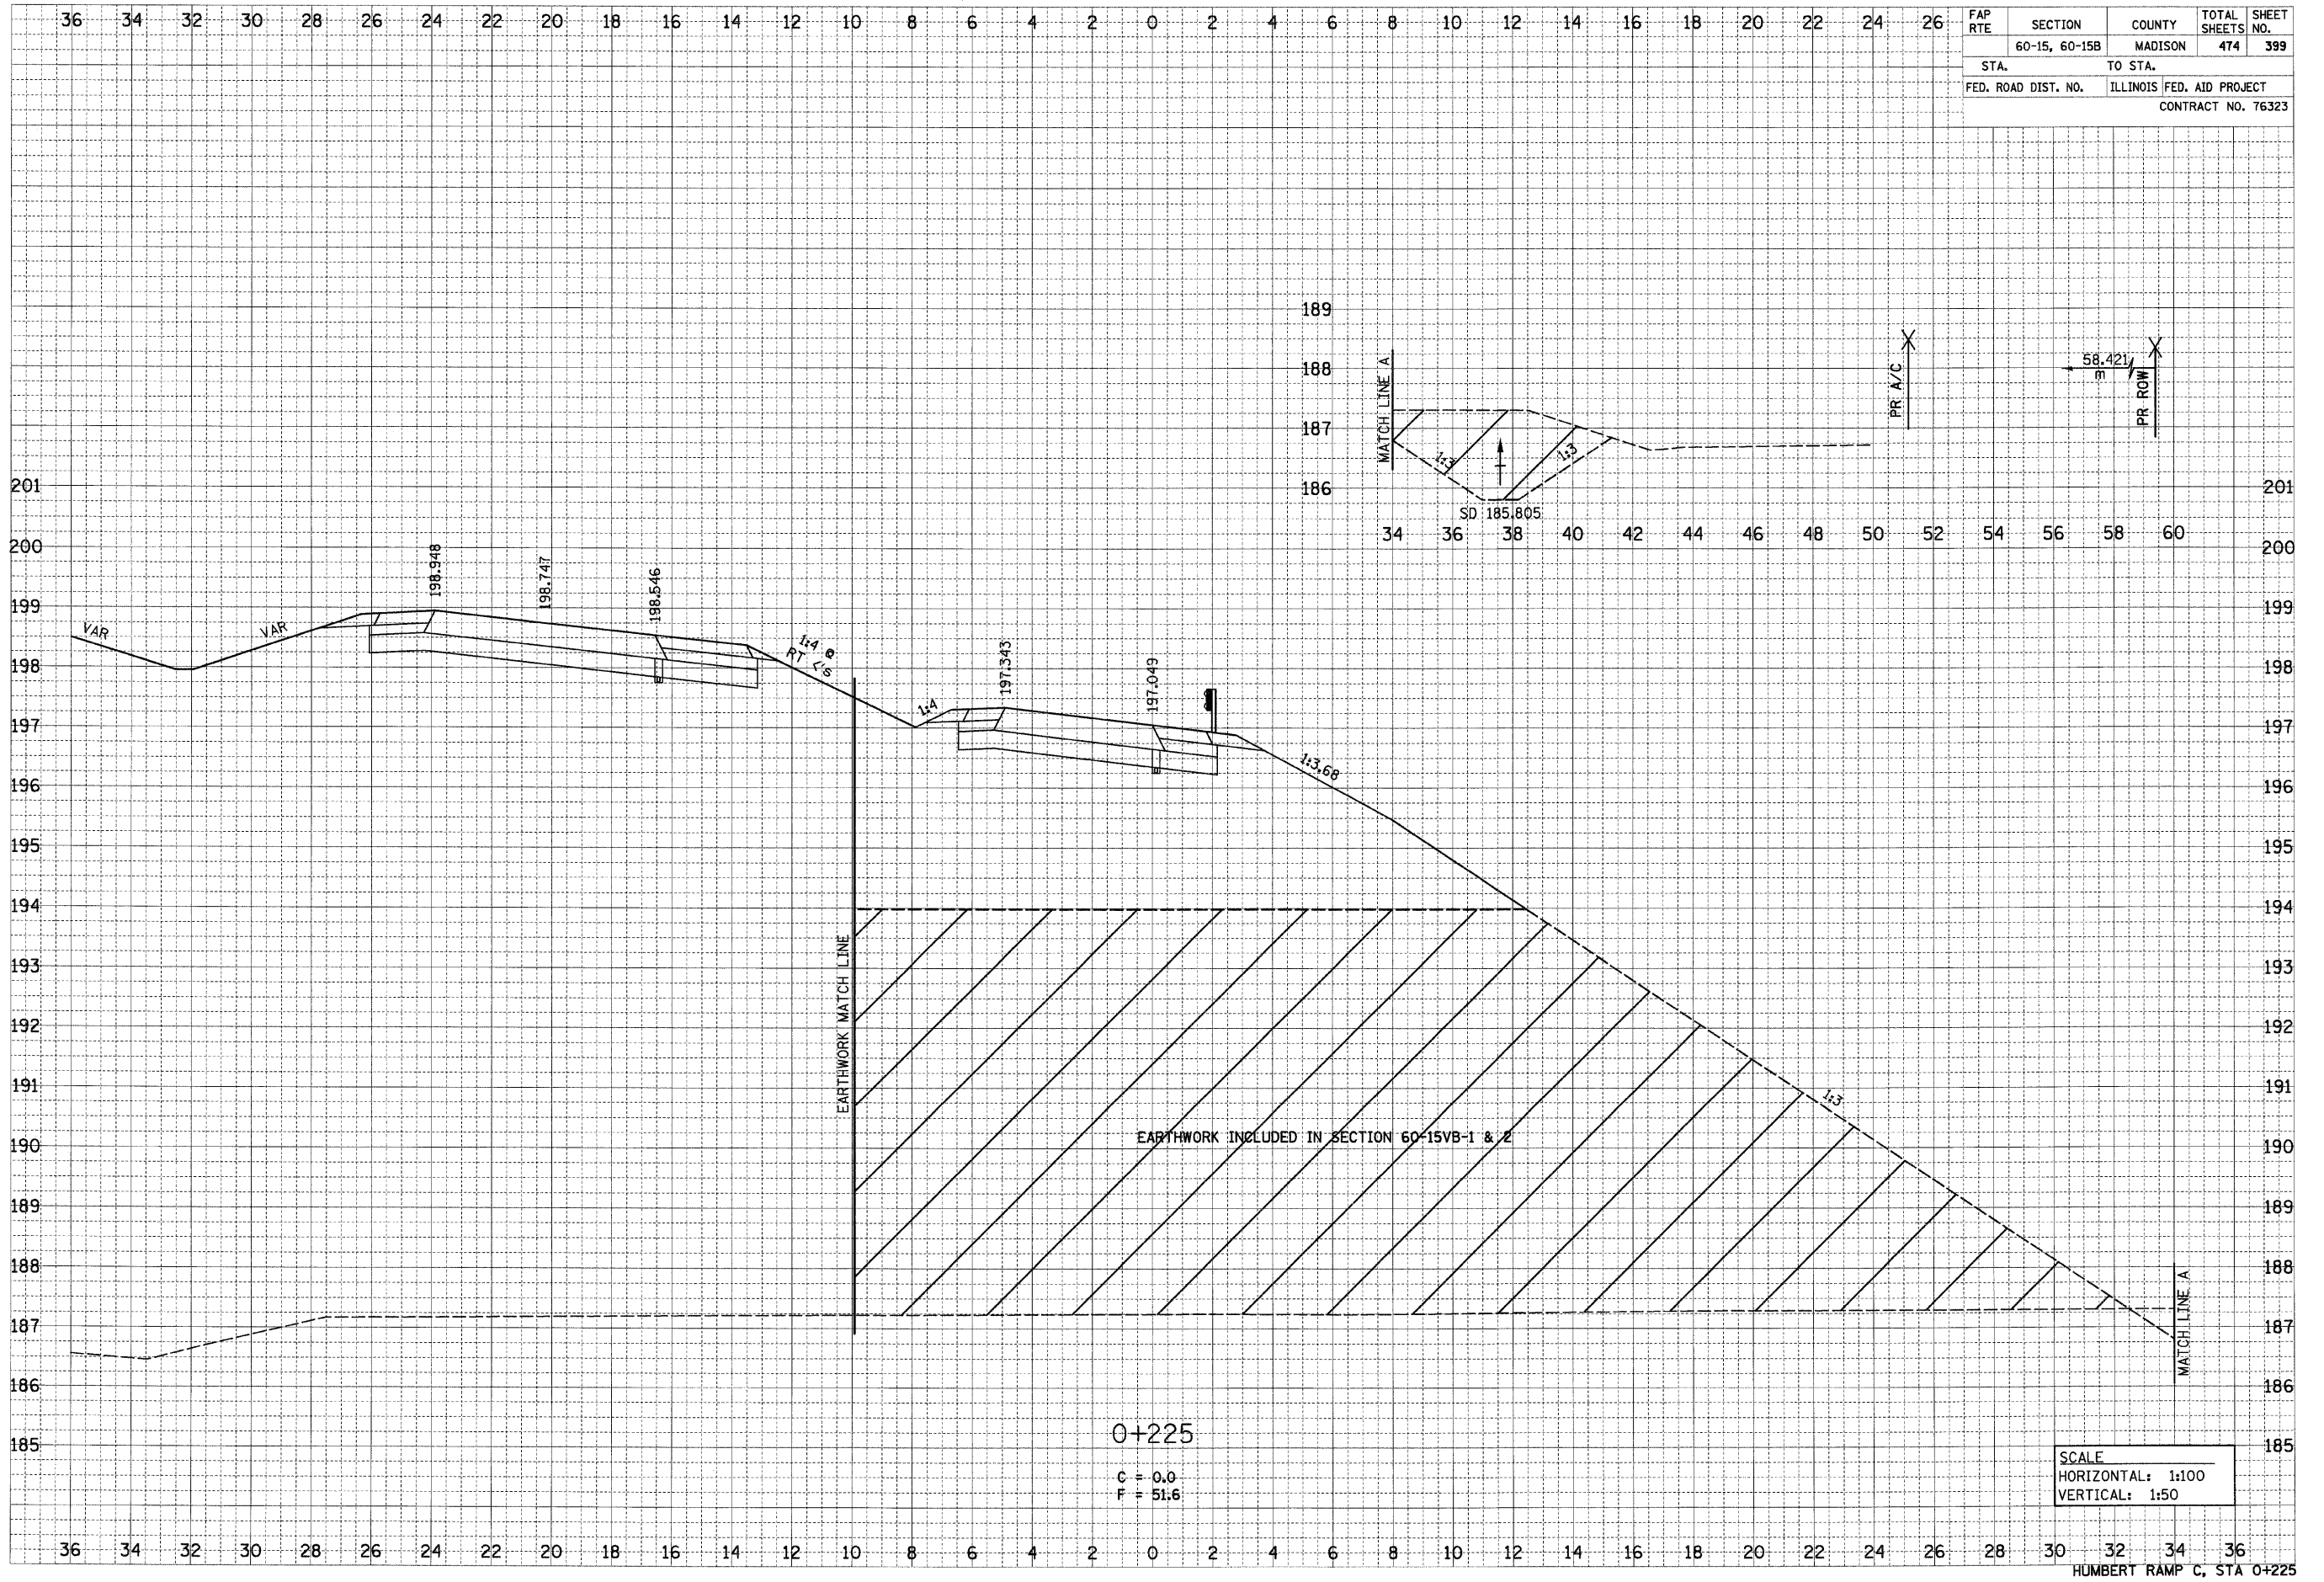

FAP RTE	SECTION	COUNTY	TOTAL SHEETS	SHEET NO.
	60-15, 60-15B	MADISON	474	399
STA.	TO STA.			
FED. ROAD DIST. NO.	ILLINOIS FED. AID PROJECT			
CONTRACT NO. 76323				

p:\2007files\00224\dm\line\crosssections\va\mpo.dgn

SCALE
HORIZONTAL: 1:100
VERTICAL: 1:50

HUMBERT RAMP C, STA 0+225