


5/29/2007

p:\2007\105\00024\dmn\1\nc\crosssections\va\va.mxd

DATE	BY
SURVEYED	
REVISIONS	
NOTE BOOK	
AREAS	
AREAS CHECKED	
NO.	

DATE	BY
SURVEYED	
REVISIONS	
NOTE BOOK	
AREAS	
AREAS CHECKED	
NO.	

FAP RTE	SECTION	COUNTY	TOTAL SHEETS	SHEET NO.
	60-15, 60-15B	MADISON	474	407
STA.	TO STA.			
FED. ROAD DIST. NO.	ILLINOIS FED. AID PROJECT			
CONTRACT NO. 76323				

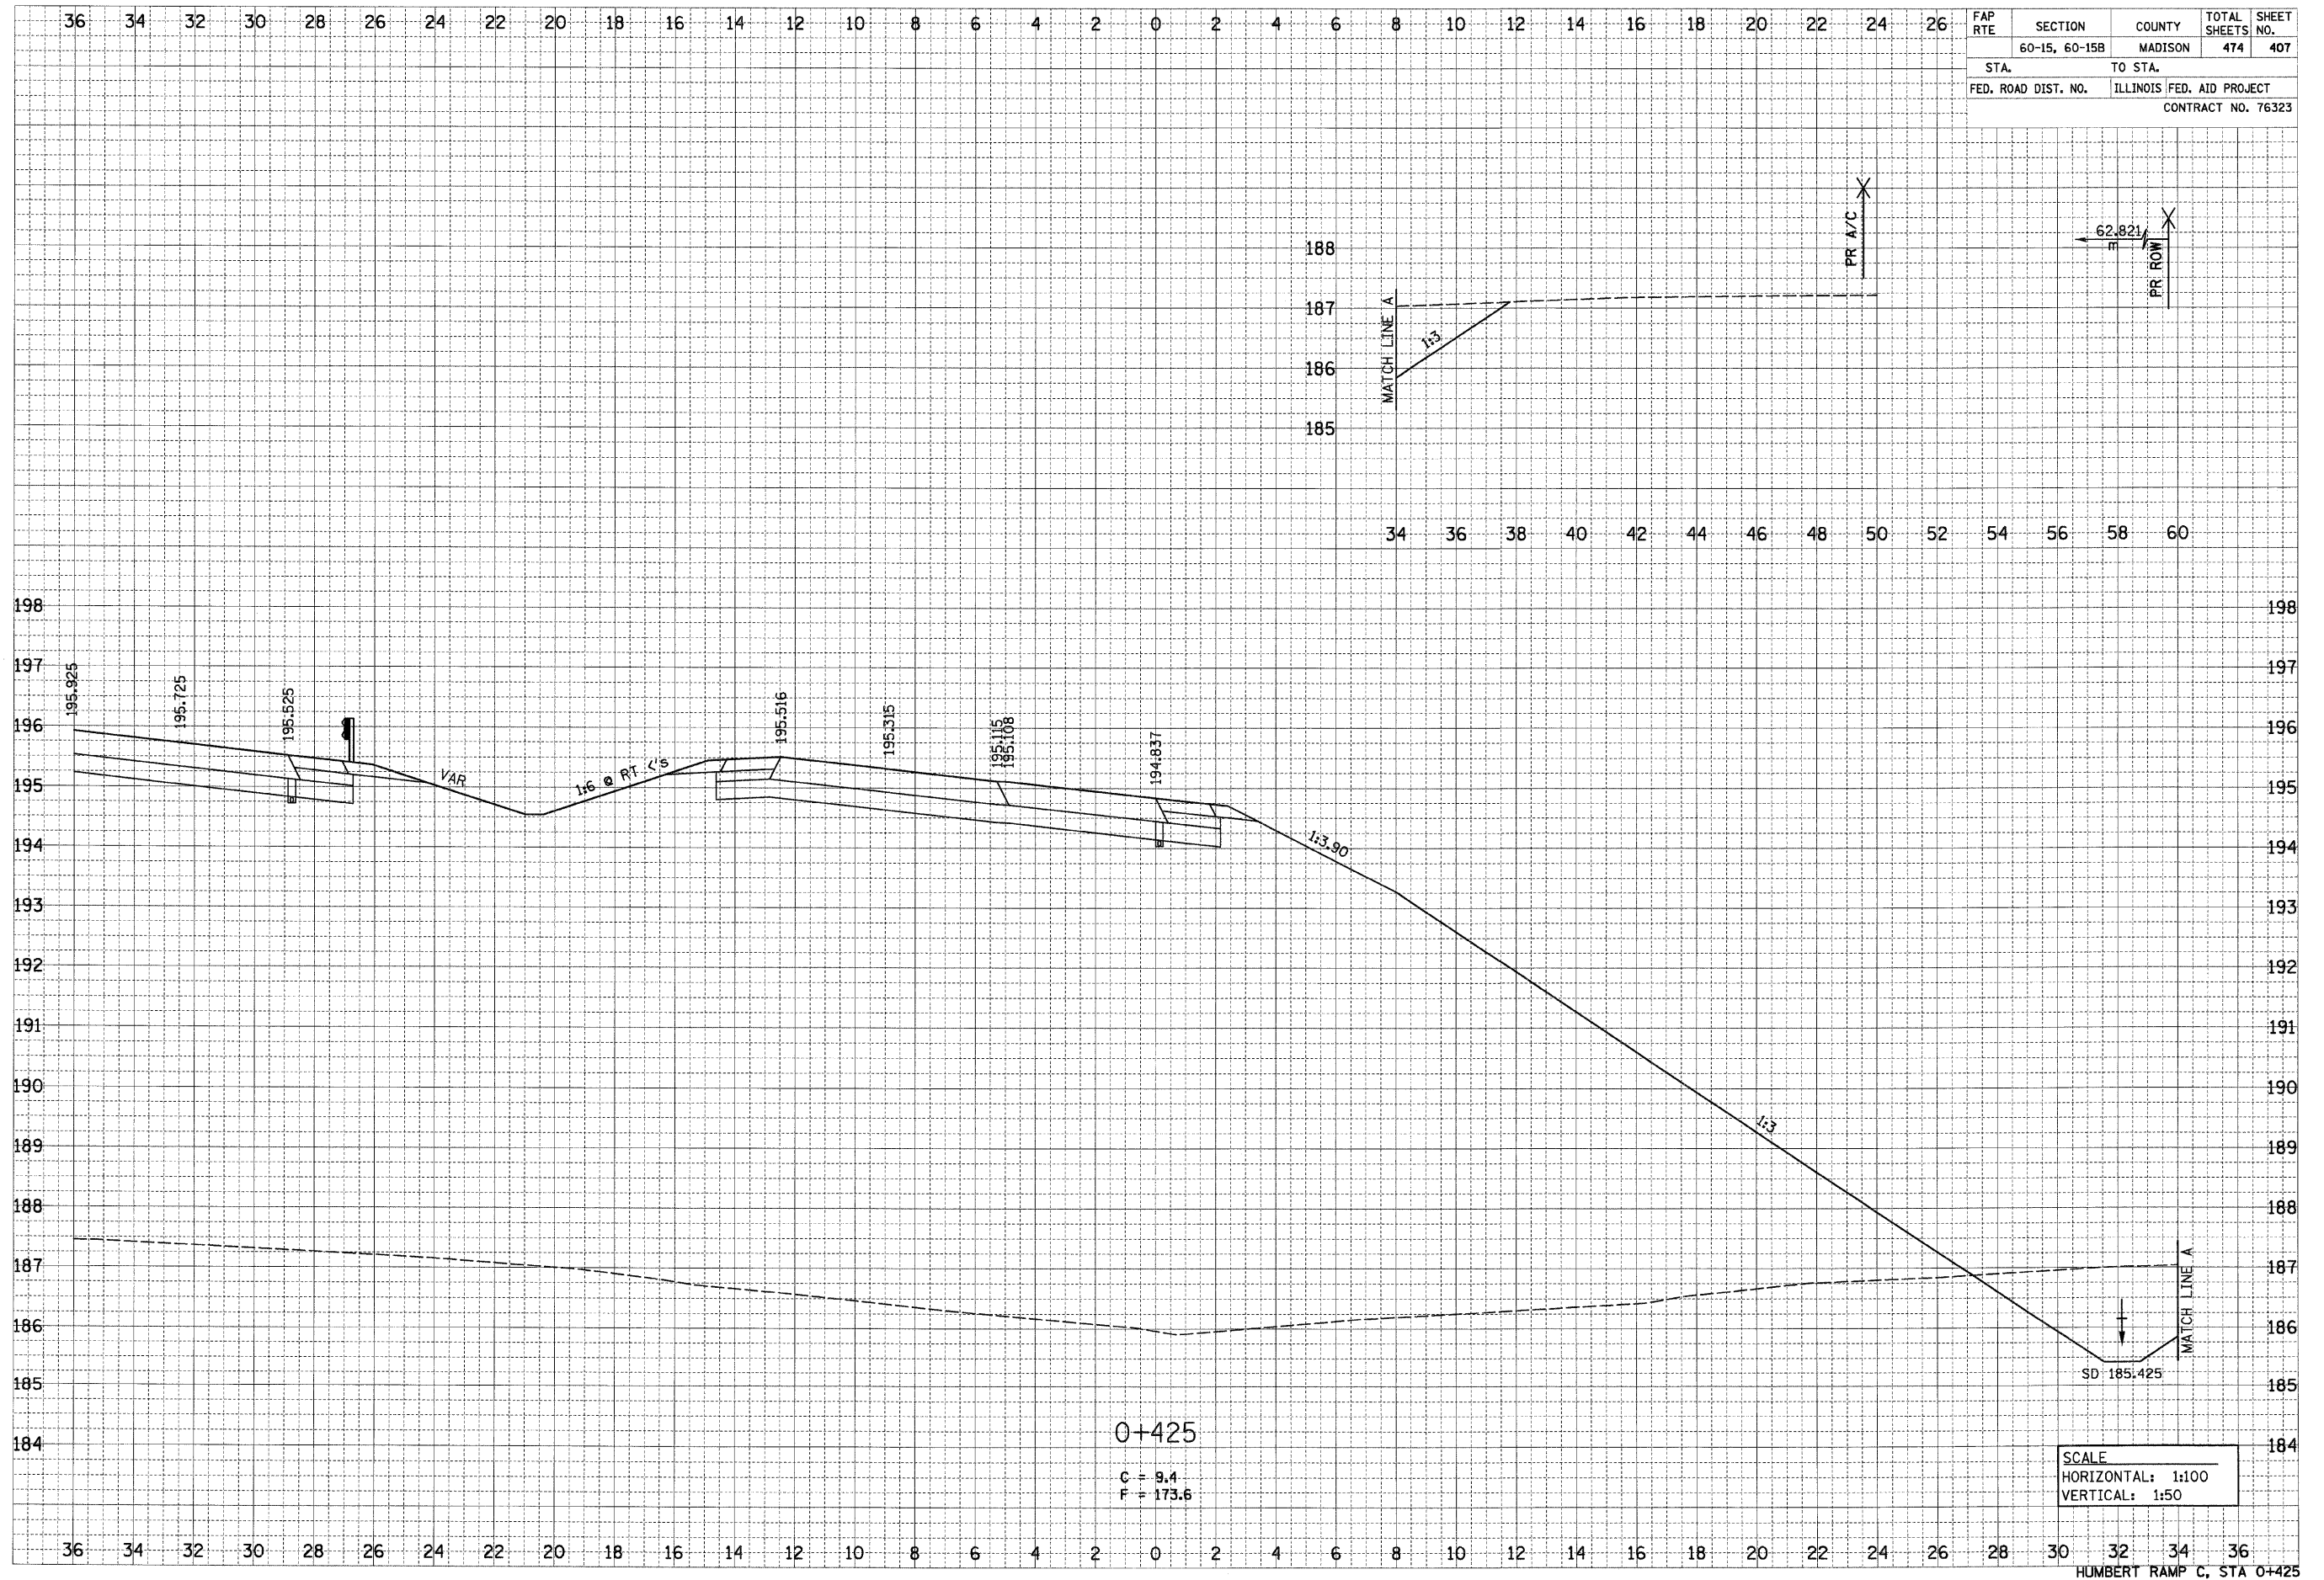

0+425
 C = 9.4
 F = 173.6

SCALE
 HORIZONTAL: 1:100
 VERTICAL: 1:50

HUMBERT RAMP C, STA 0+425