


DATE	BY

DATE	BY

FAP RTE	SECTION	COUNTY	TOTAL SHEETS	SHEET NO.
60-15, 60-15B	MADISON	474	409	
STA. 60-15, 60-15B		TO STA. MADISON		
FED. ROAD DIST. NO.	ILLINOIS	FED. AID PROJECT		
CONTRACT NO. 76323				

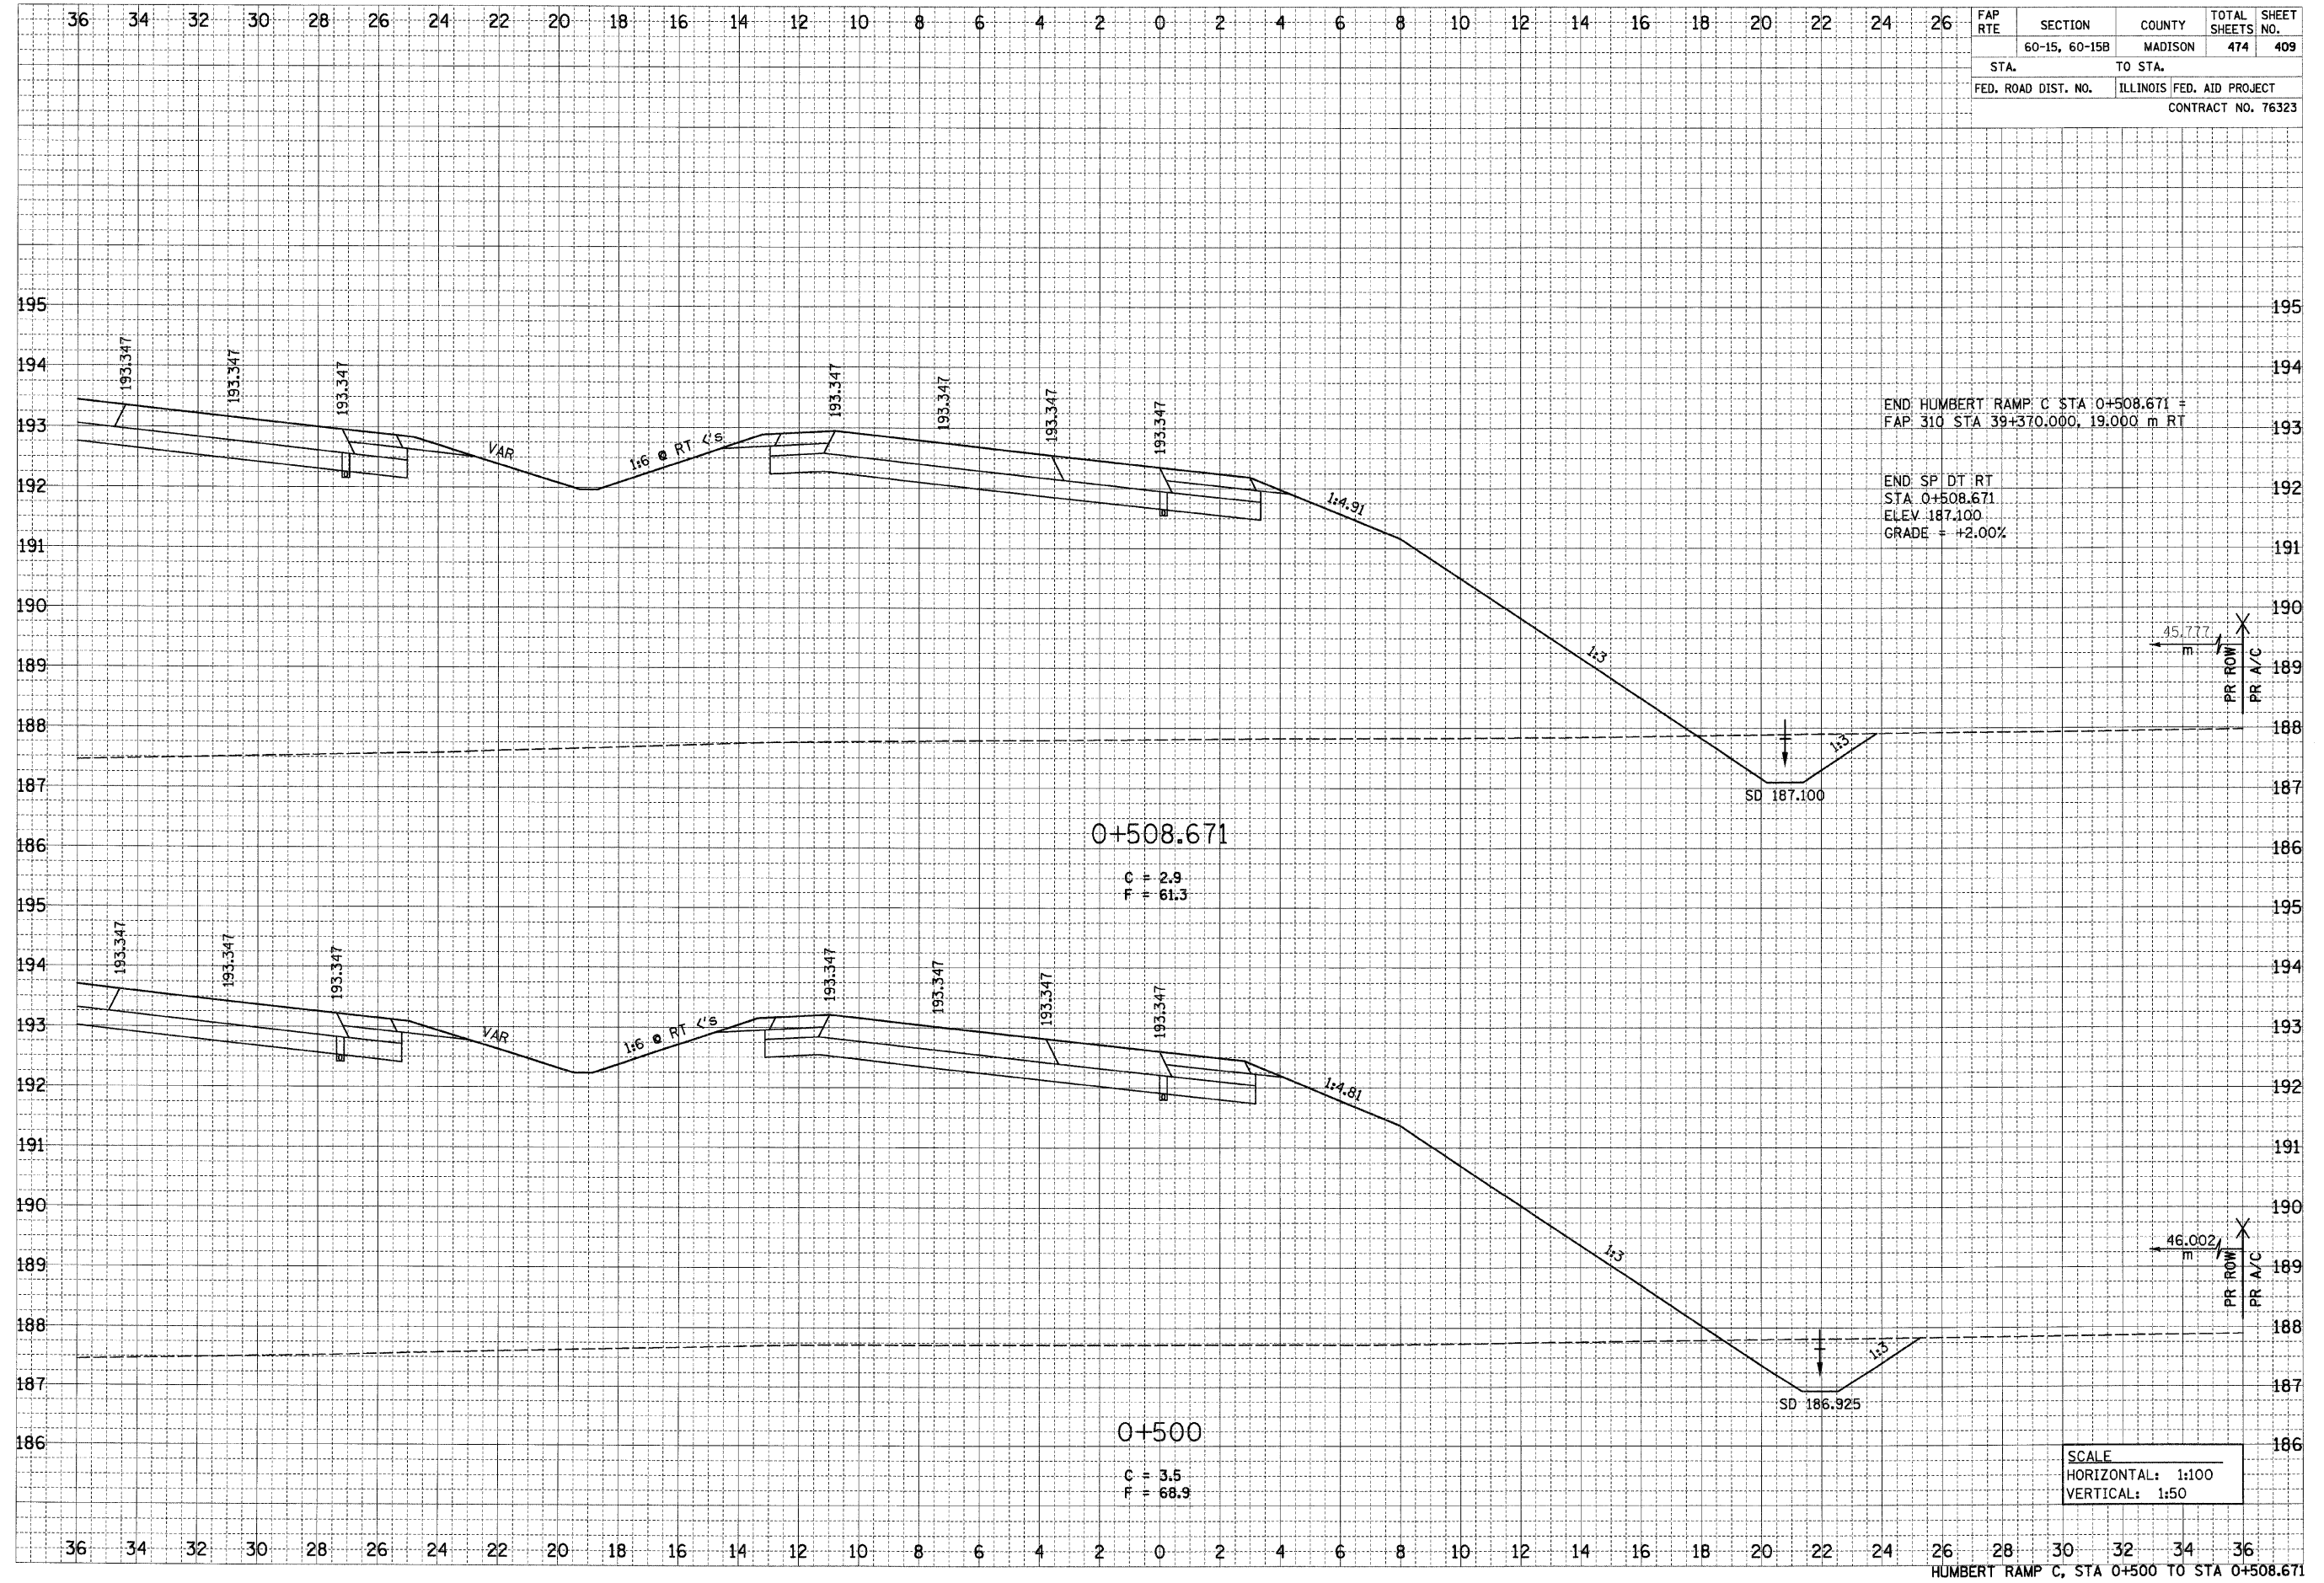

HUMBERT RAMP C, STA 0+500 TO STA 0+508.671