


6/29/2007

p:\0871ies\00024\dmair\line\crosssections\veimp\dgn

FINAL SURVEY	DATE
NO. _____	BY _____
NOTE BOOK	NO. _____
AREAS CHECKED	DATE _____

ORIGINAL SURVEY	DATE
NO. _____	BY _____
NOTE BOOK	NO. _____
AREAS CHECKED	DATE _____

FAP RTE	SECTION	COUNTY	TOTAL SHEETS	SHEET NO.
	60-15, 60-15B	MADISON	474	411
STA.	TO STA.			
FED. ROAD DIST. NO.	ILLINOIS	FED. AID PROJECT	CONTRACT NO. 76323	

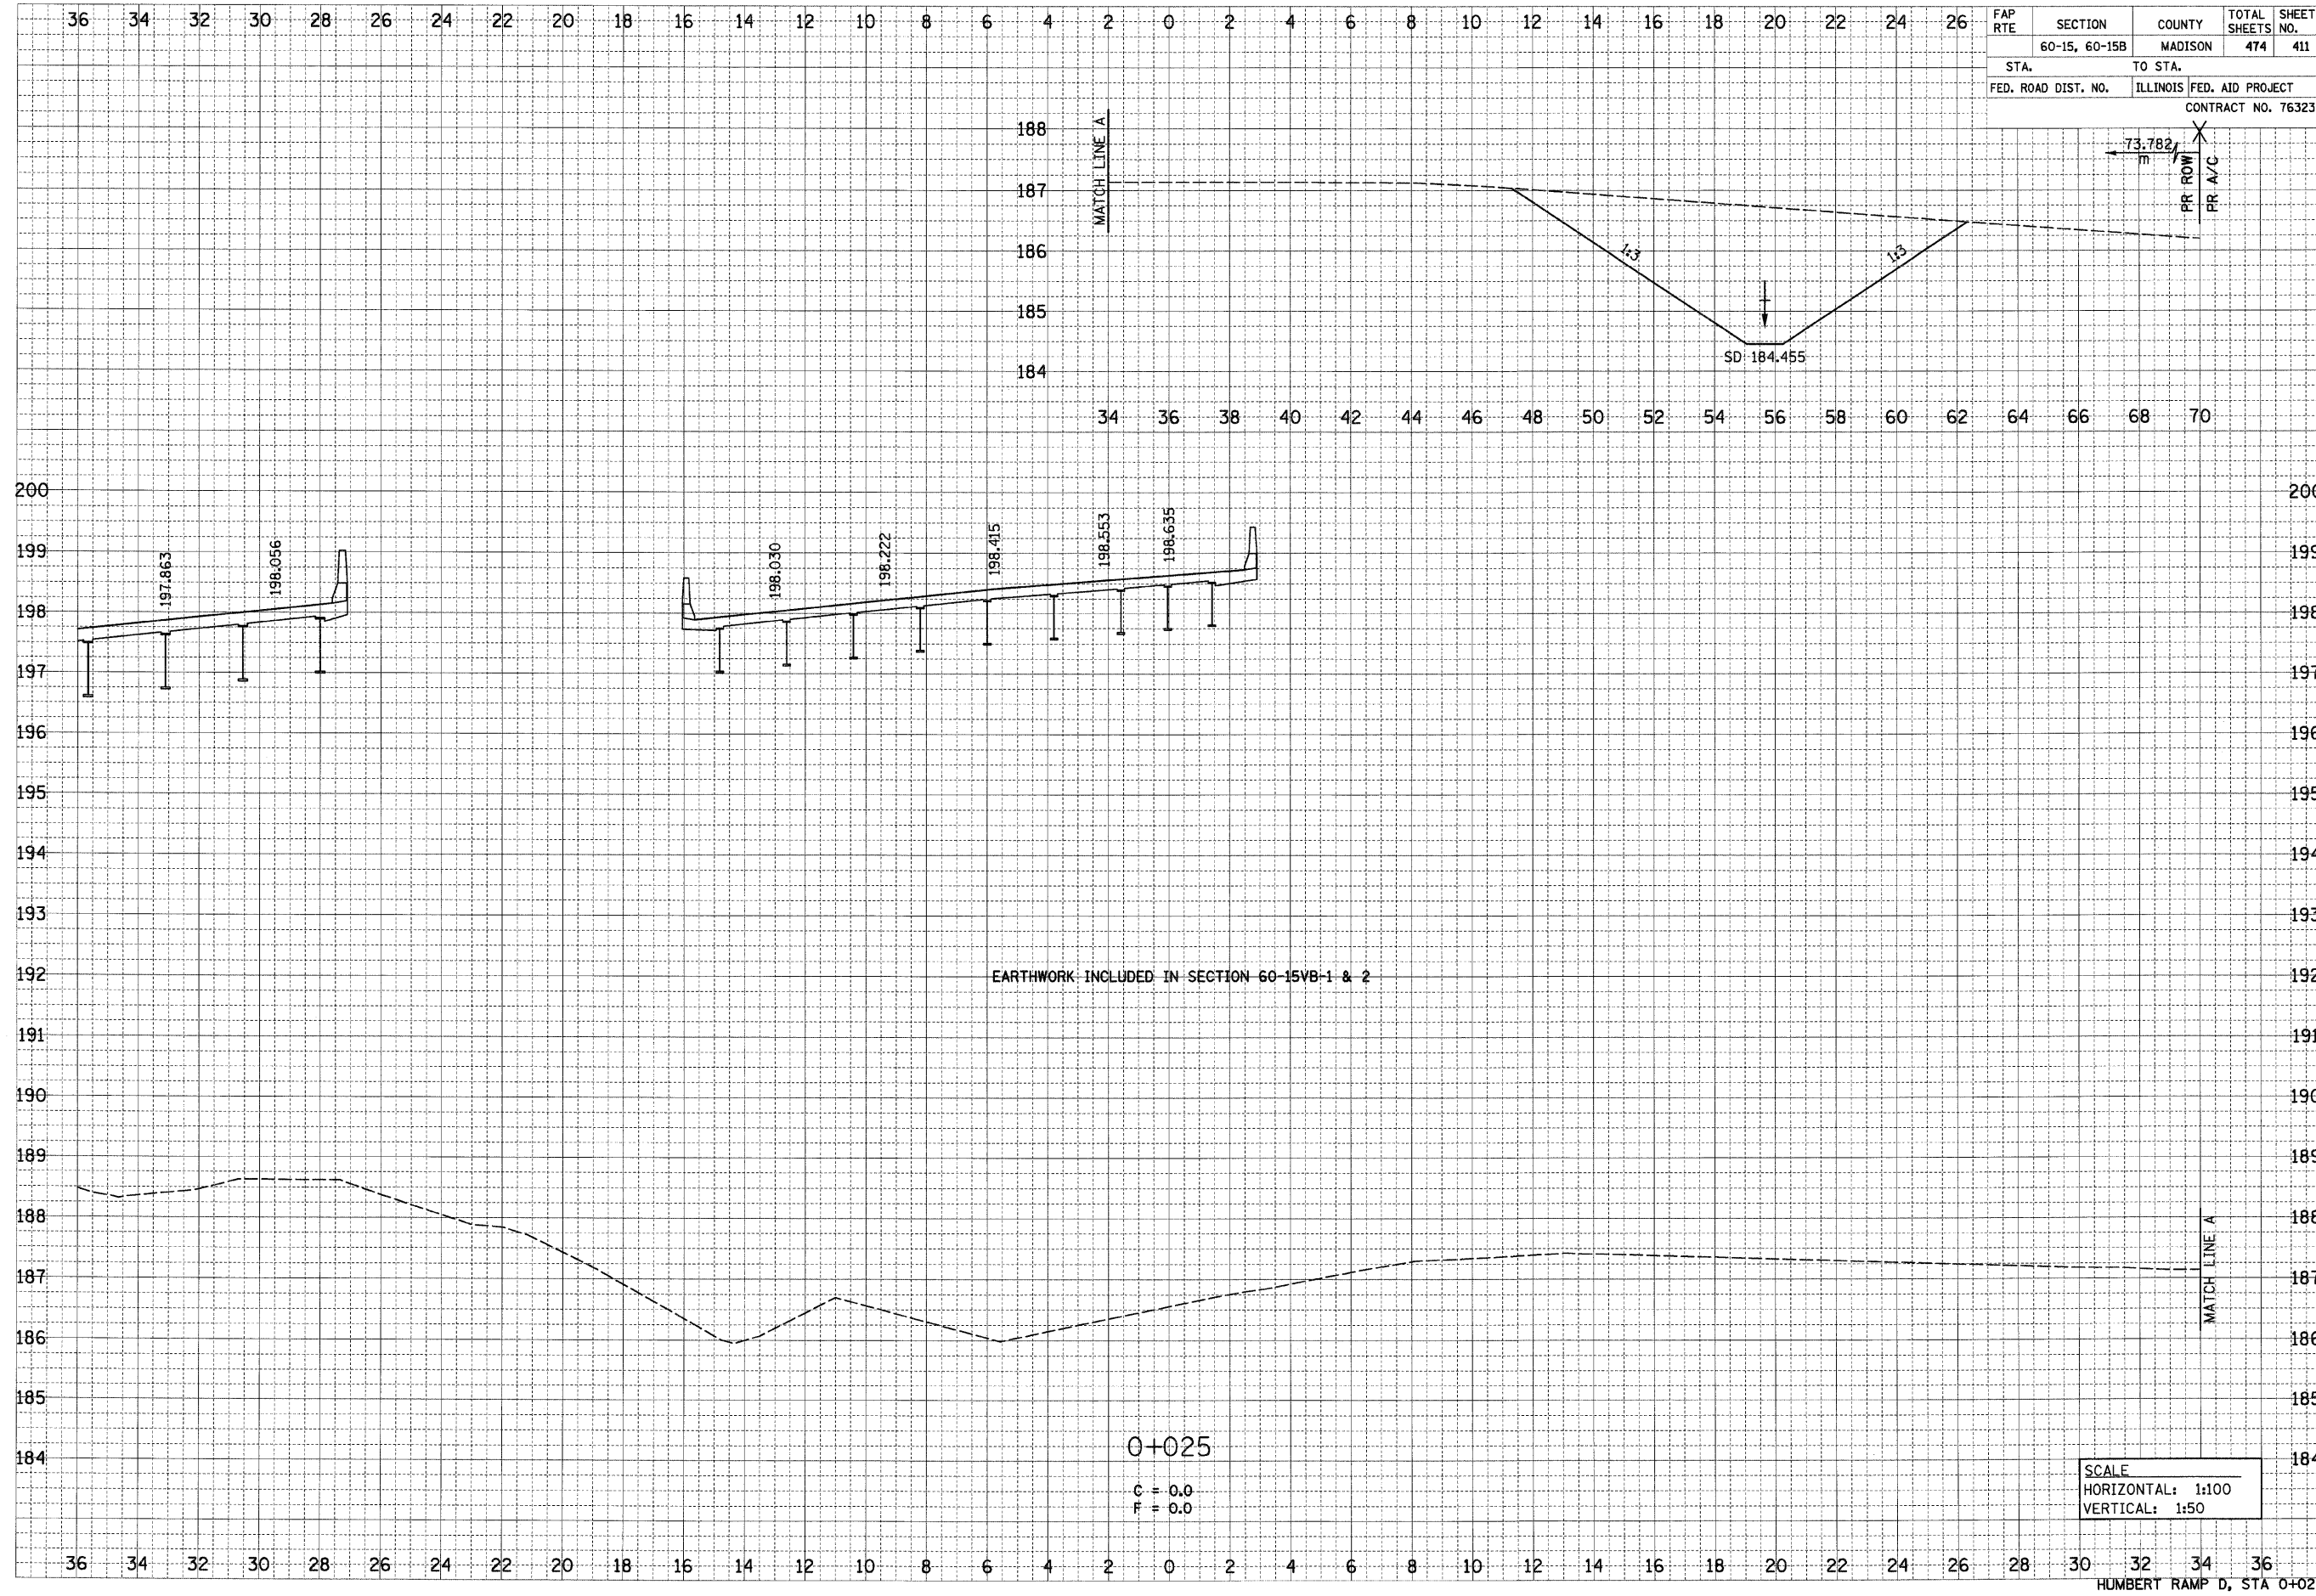

SCALE
 HORIZONTAL: 1:100
 VERTICAL: 1:50

EARTHWORK INCLUDED IN SECTION 60-15VB-1 & 2

0+025
 G = 0.0
 F = 0.0

73.782
 m
 PR ROW
 PR A/C