


6/29/2007

DATE	BY
SURVEYED	
NOTE BOOK	
TEMPLATE	
AREAS	
CHECKED	

DATE	BY
SURVEYED	
NOTE BOOK	
TEMPLATE	
AREAS	
CHECKED	

FAP RTE	SECTION	COUNTY	TOTAL SHEETS	SHEET NO.
	60-15, 60-15B	MADISON	474	415
STA.	TO STA.			
FED. ROAD DIST. NO.	ILLINOIS FED. AID PROJECT			
CONTRACT NO. 76323				

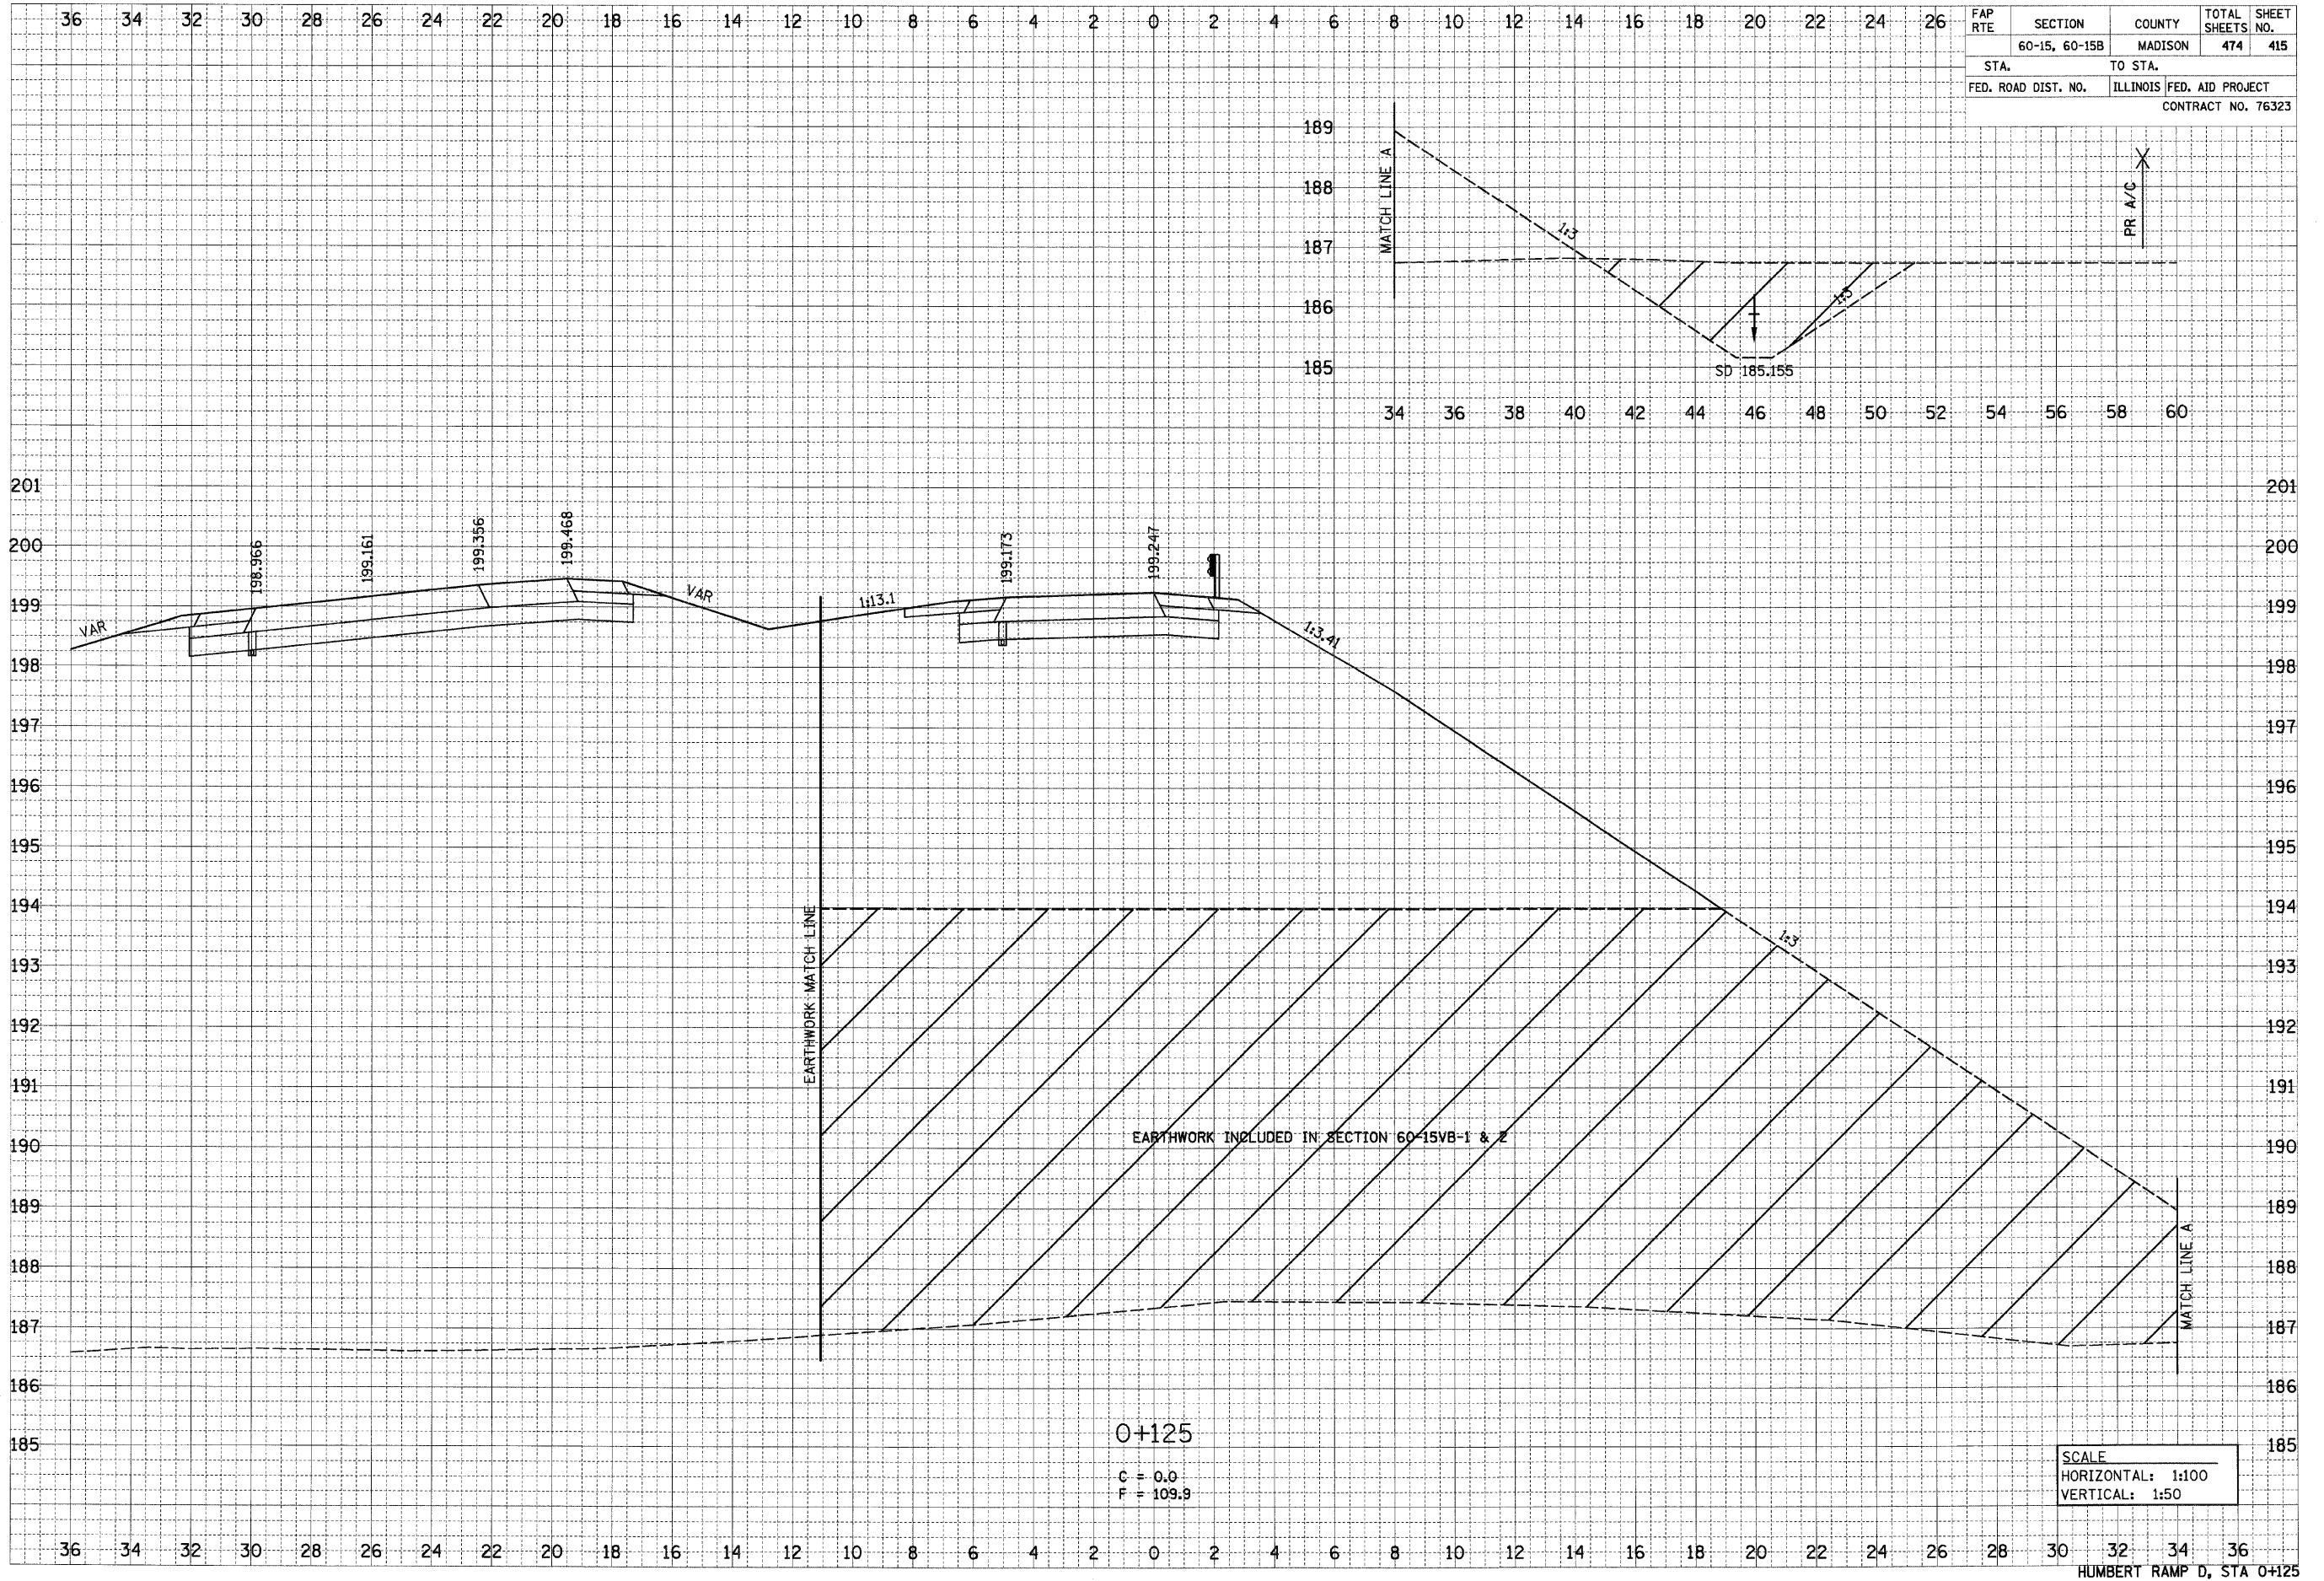

0+125
 C = 0.0
 F = 109.9

SCALE
 HORIZONTAL: 1:100
 VERTICAL: 1:50

HUMBERT RAMP D, STA 0+125

p:\001\1es\00024\drna\line\crosssections\temp.dgn