


6/29/2007

FINAL SURVEY	SURVEYED	DATE
NOTE BOOK	NO. _____	BY _____
AREAS CHECKED	_____	_____

ORIGINAL SURVEY	SURVEYED	DATE
NOTE BOOK	NO. _____	BY _____
AREAS CHECKED	_____	_____

FAP RTE	SECTION	COUNTY	TOTAL SHEETS	SHEET NO.
	60-15, 60-15B	MADISON	474	417
STA.	TO STA.			
FED. ROAD DIST. NO.	ILLINOIS	FED. AID PROJECT		
		CONTRACT NO. 76323		

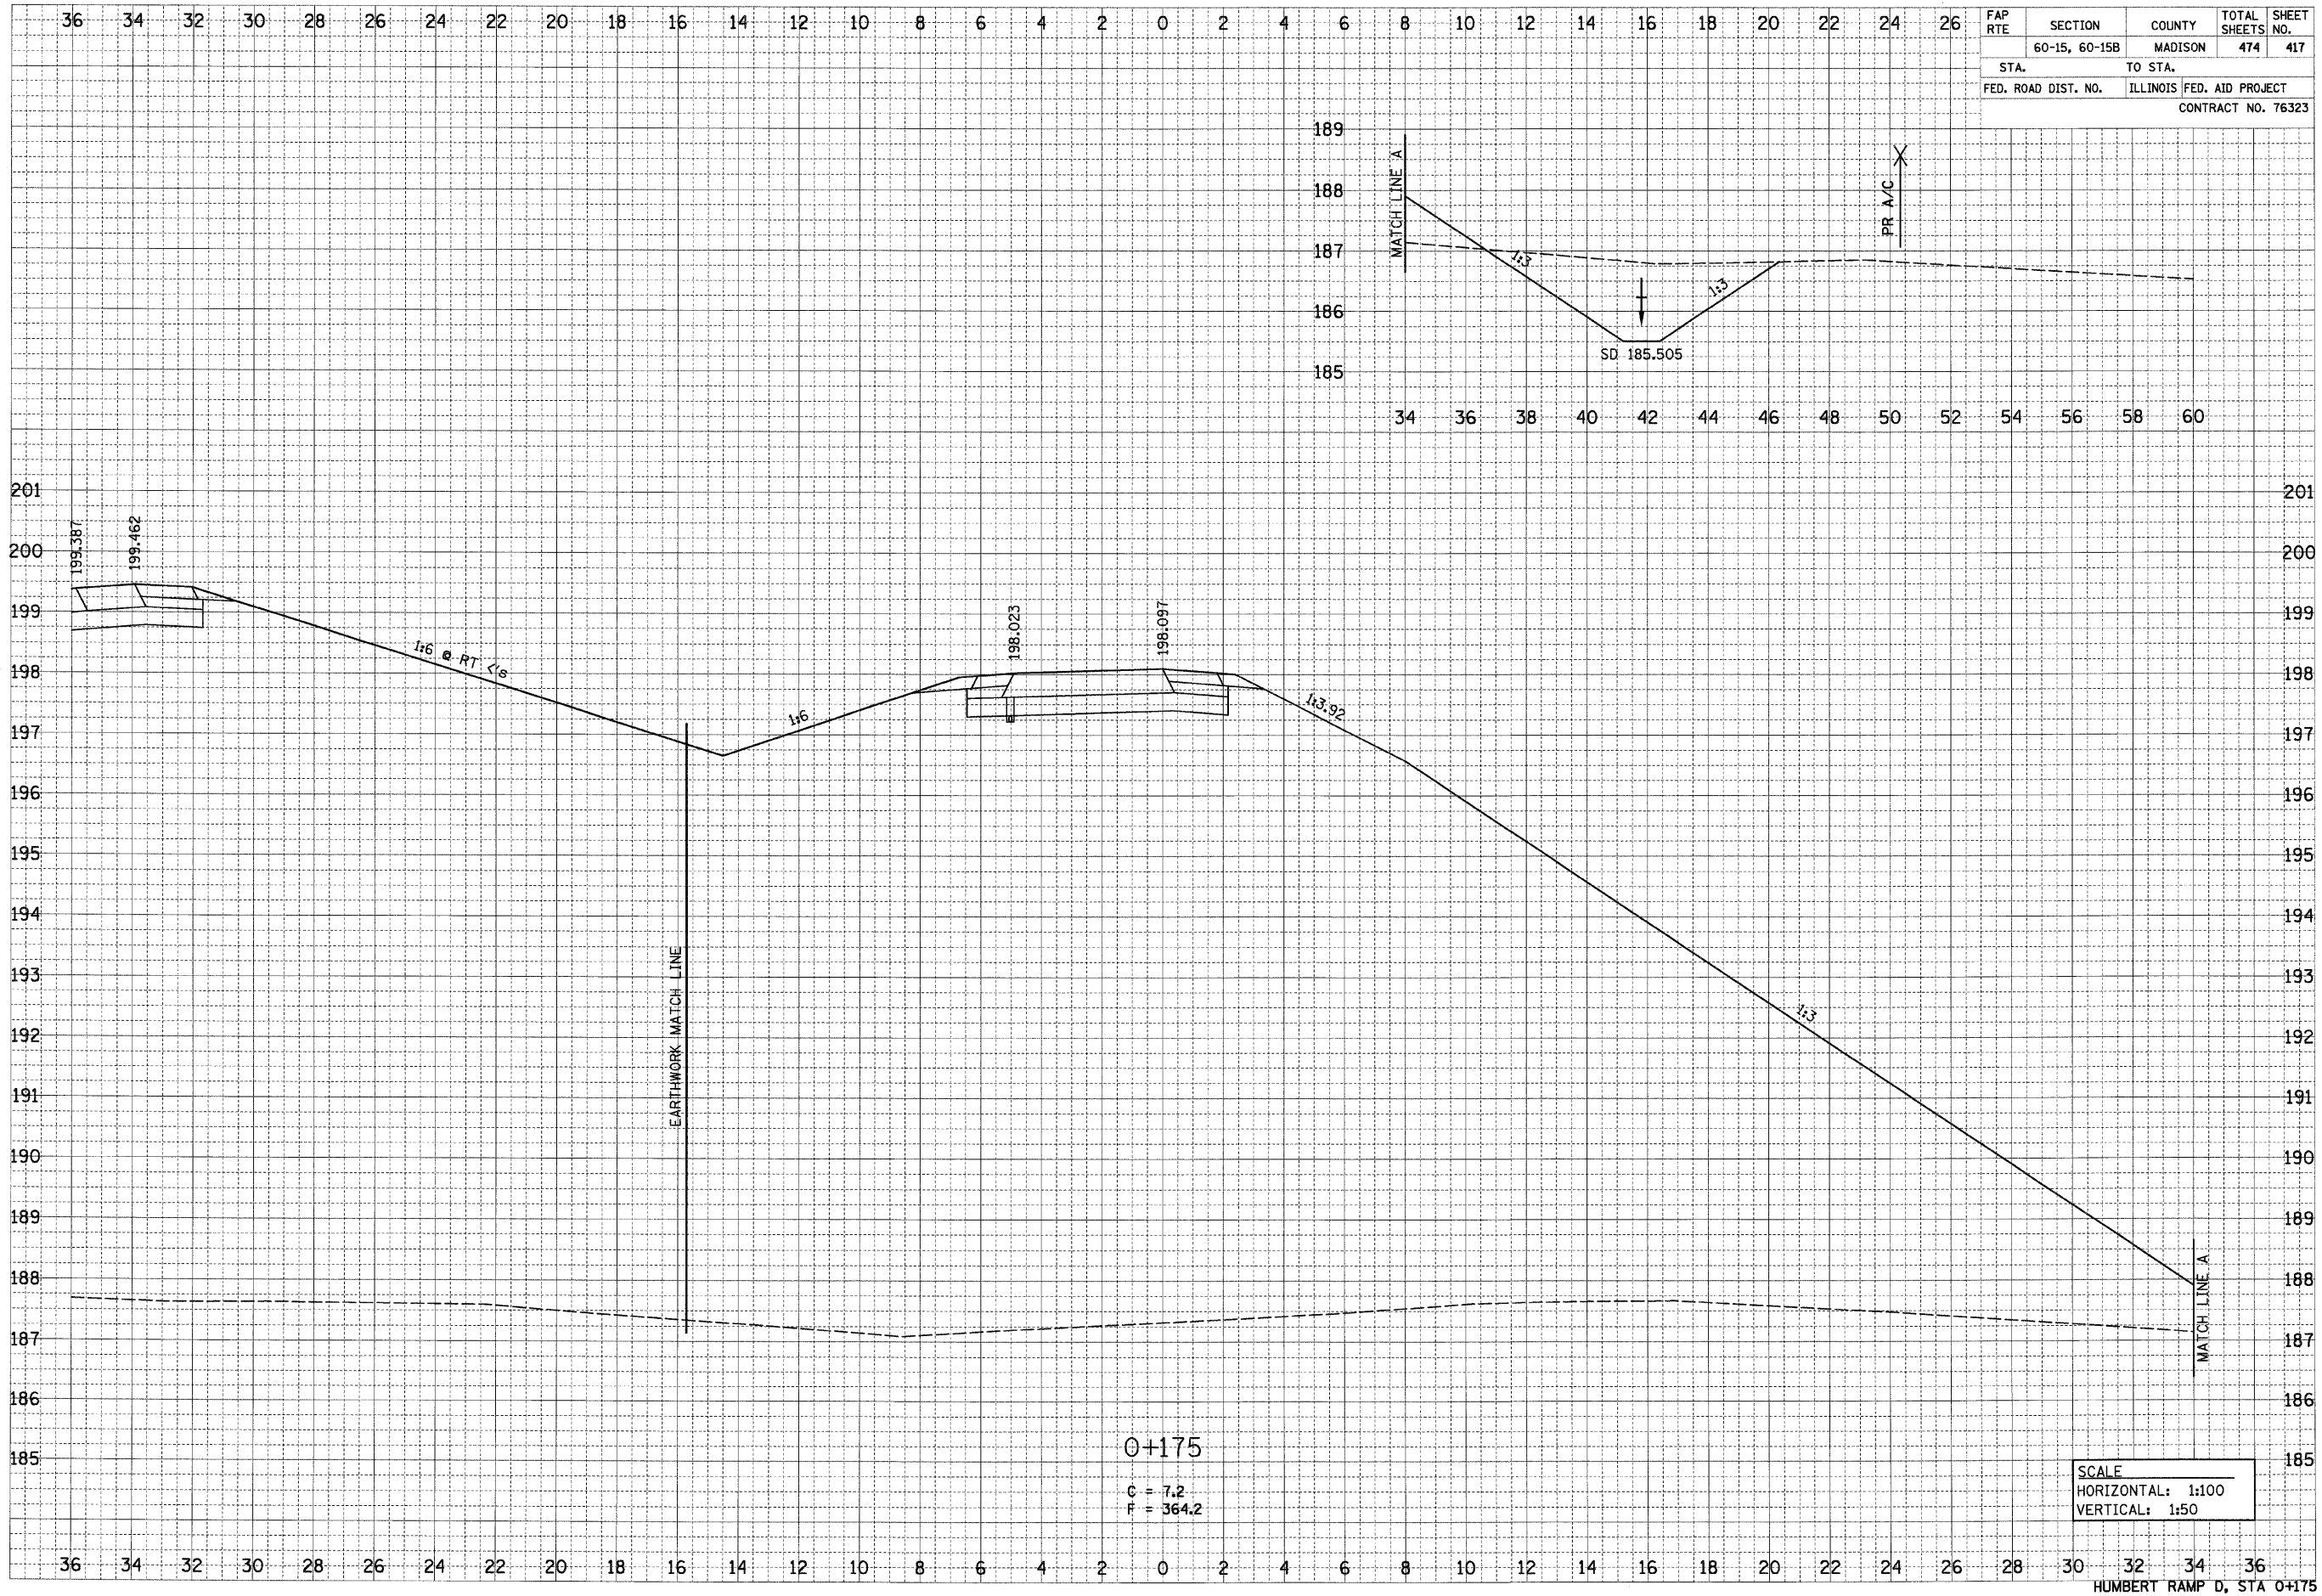

0+175
 G = 7.2
 F = 364.2

SCALE
 HORIZONTAL: 1:100
 VERTICAL: 1:50

HUMBERT RAMP D, STA 0+175