


6/29/2007

p:\00711es\2002\4\main\line\crosssections\varmp.dgn

FINAL SURVEY	SURVEYED	BY	DATE
NOTE BOOK	DATE		
NO.	NO.		

ORIGINAL SURVEY	SURVEYED	BY	DATE
NOTE BOOK	DATE		
NO.	NO.		

FAP RTE	SECTION	COUNTY	TOTAL SHEETS	SHEET NO.
	60-15, 60-15B	MADISON	474	423
STA.	TO STA.			
FED. ROAD DIST. NO.	ILLINOIS	FED. AID PROJECT	CONTRACT NO. 76323	

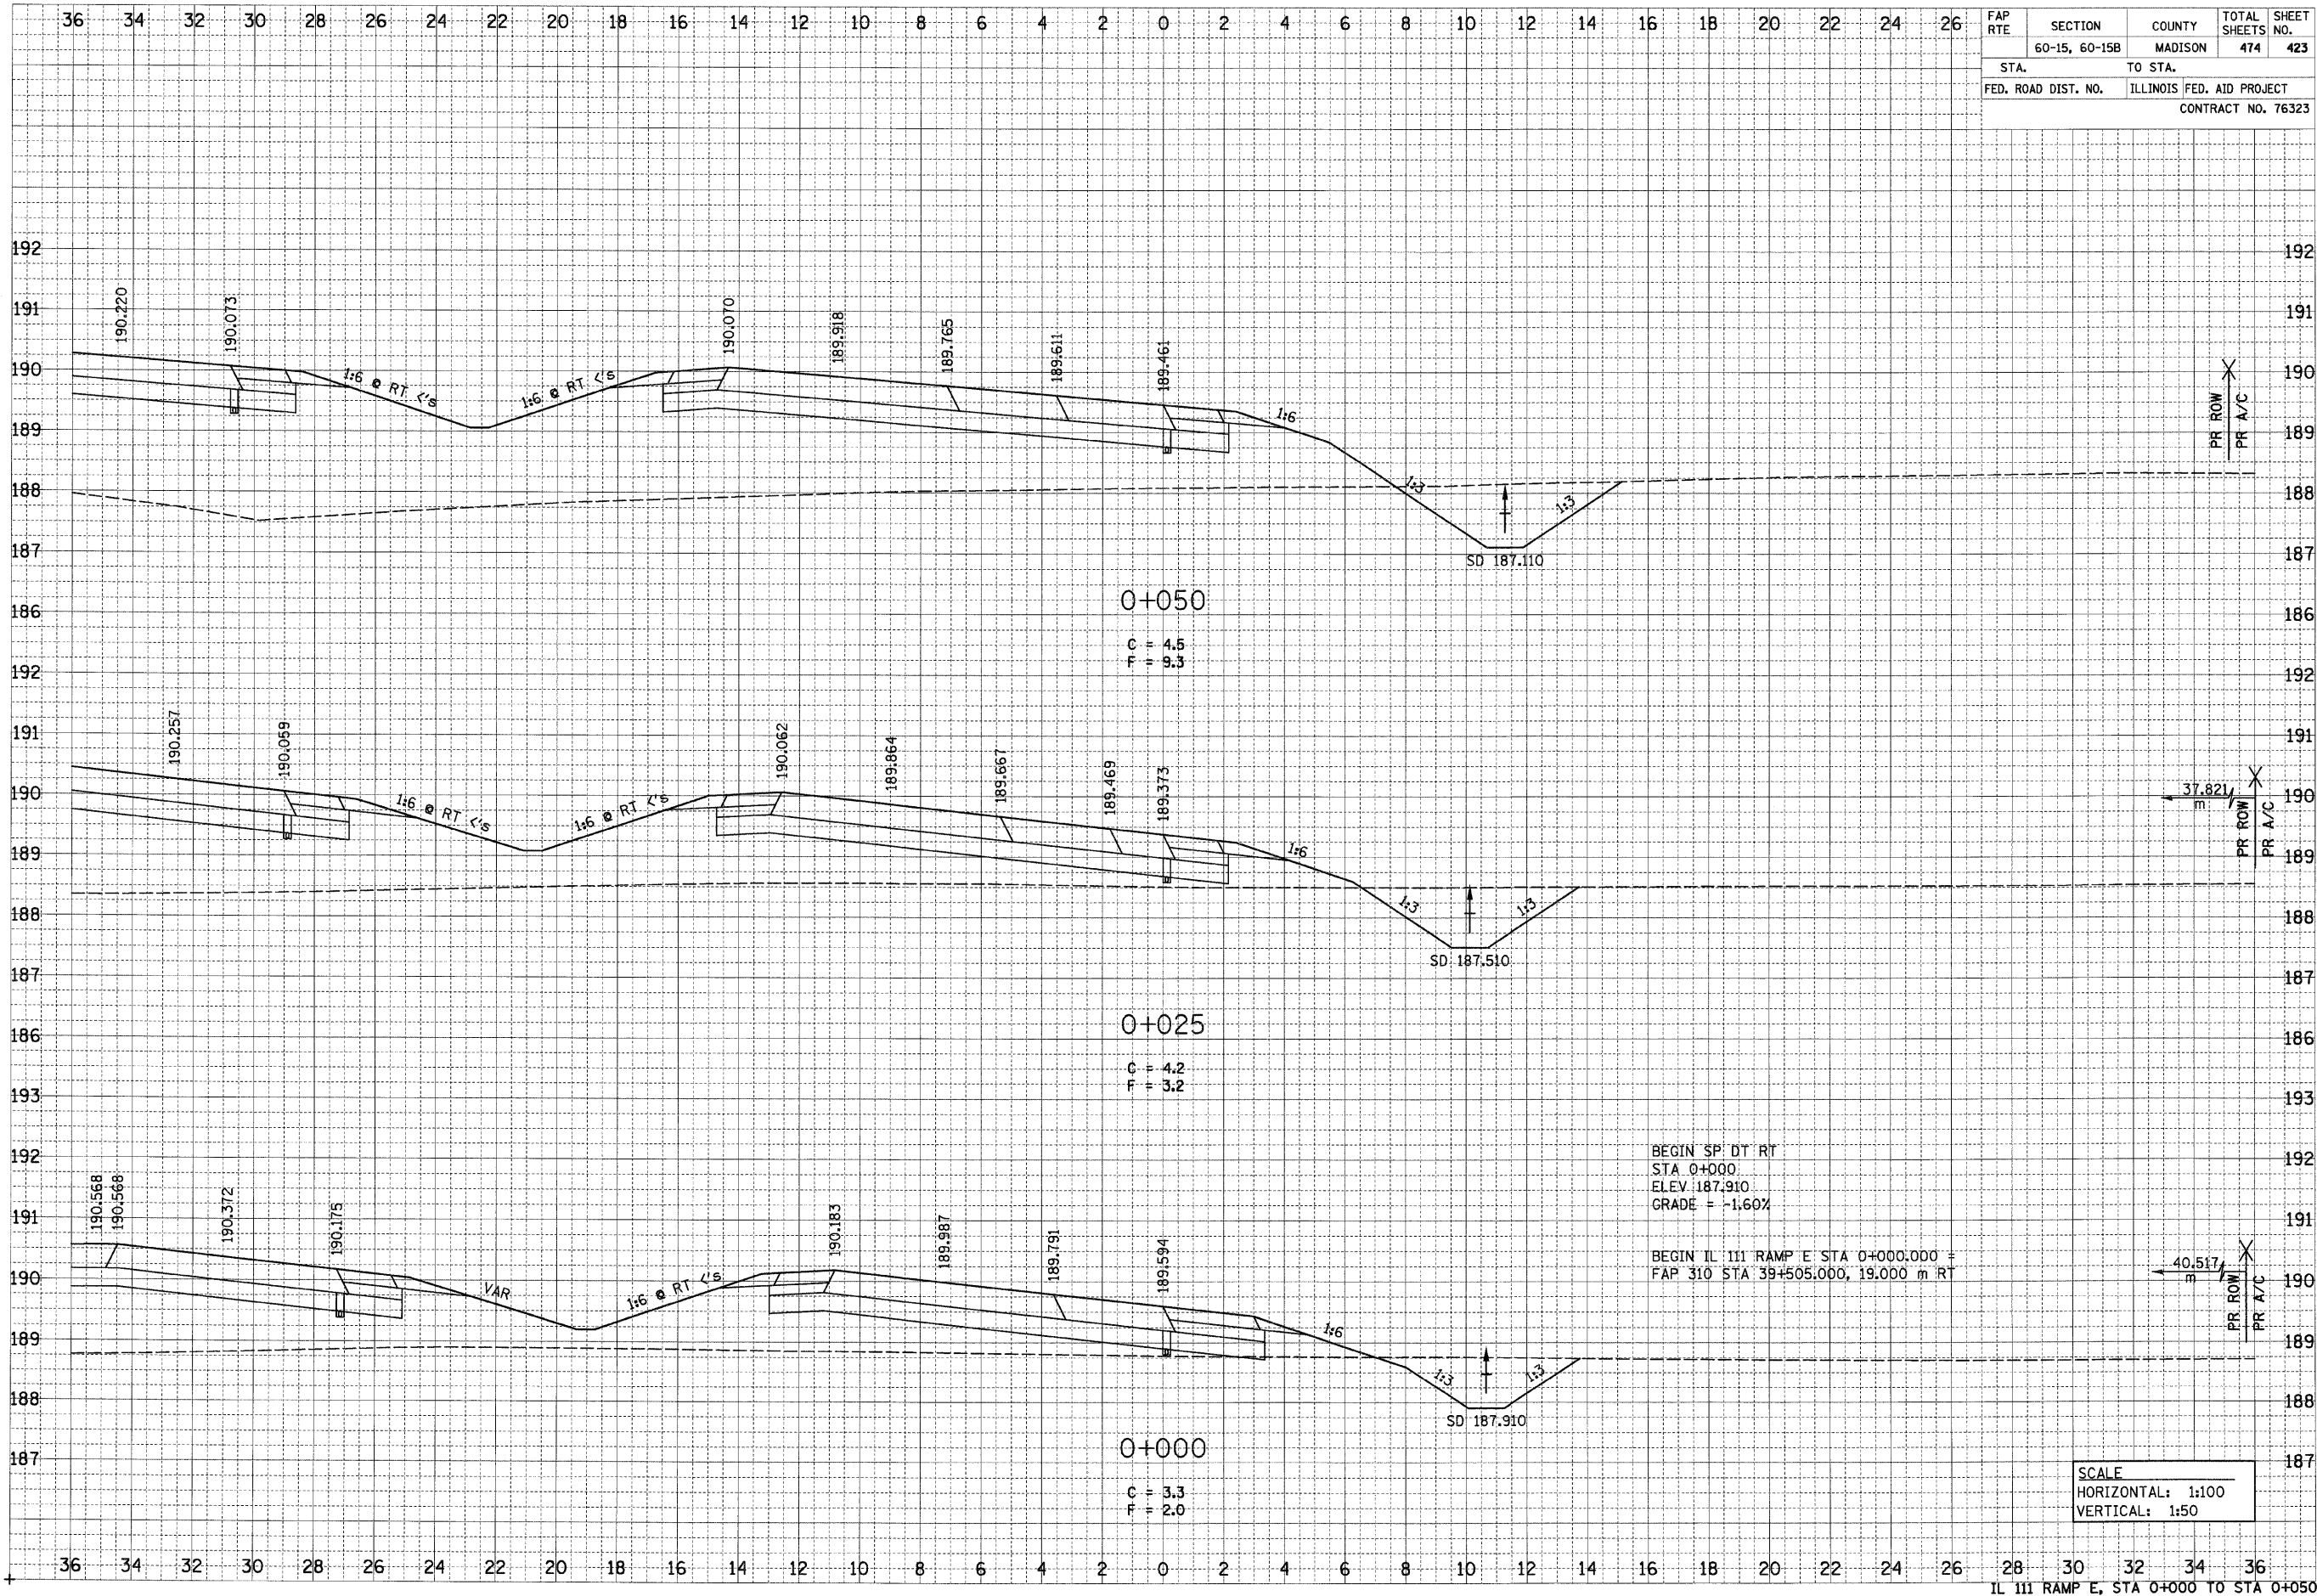

IL 111 RAMP E, STA 0+000 TO STA 0+050