


6/29/2007

FINAL SURVEY	DATE
SURVEYED	BY
NOTE BOOK	
TEMP. DATE	
AREAS	
CHECKED	

ORIGINAL SURVEY	DATE
SURVEYED	BY
NOTE BOOK	
TEMP. DATE	
AREAS	
CHECKED	

FAP RTE	SECTION	COUNTY	TOTAL SHEETS	SHEET NO.
	60-15, 60-15B	MADISON	474	428
STA.	TO STA.			
FED. ROAD DIST. NO.	ILLINOIS FED. AID PROJECT			
CONTRACT NO. 76323				

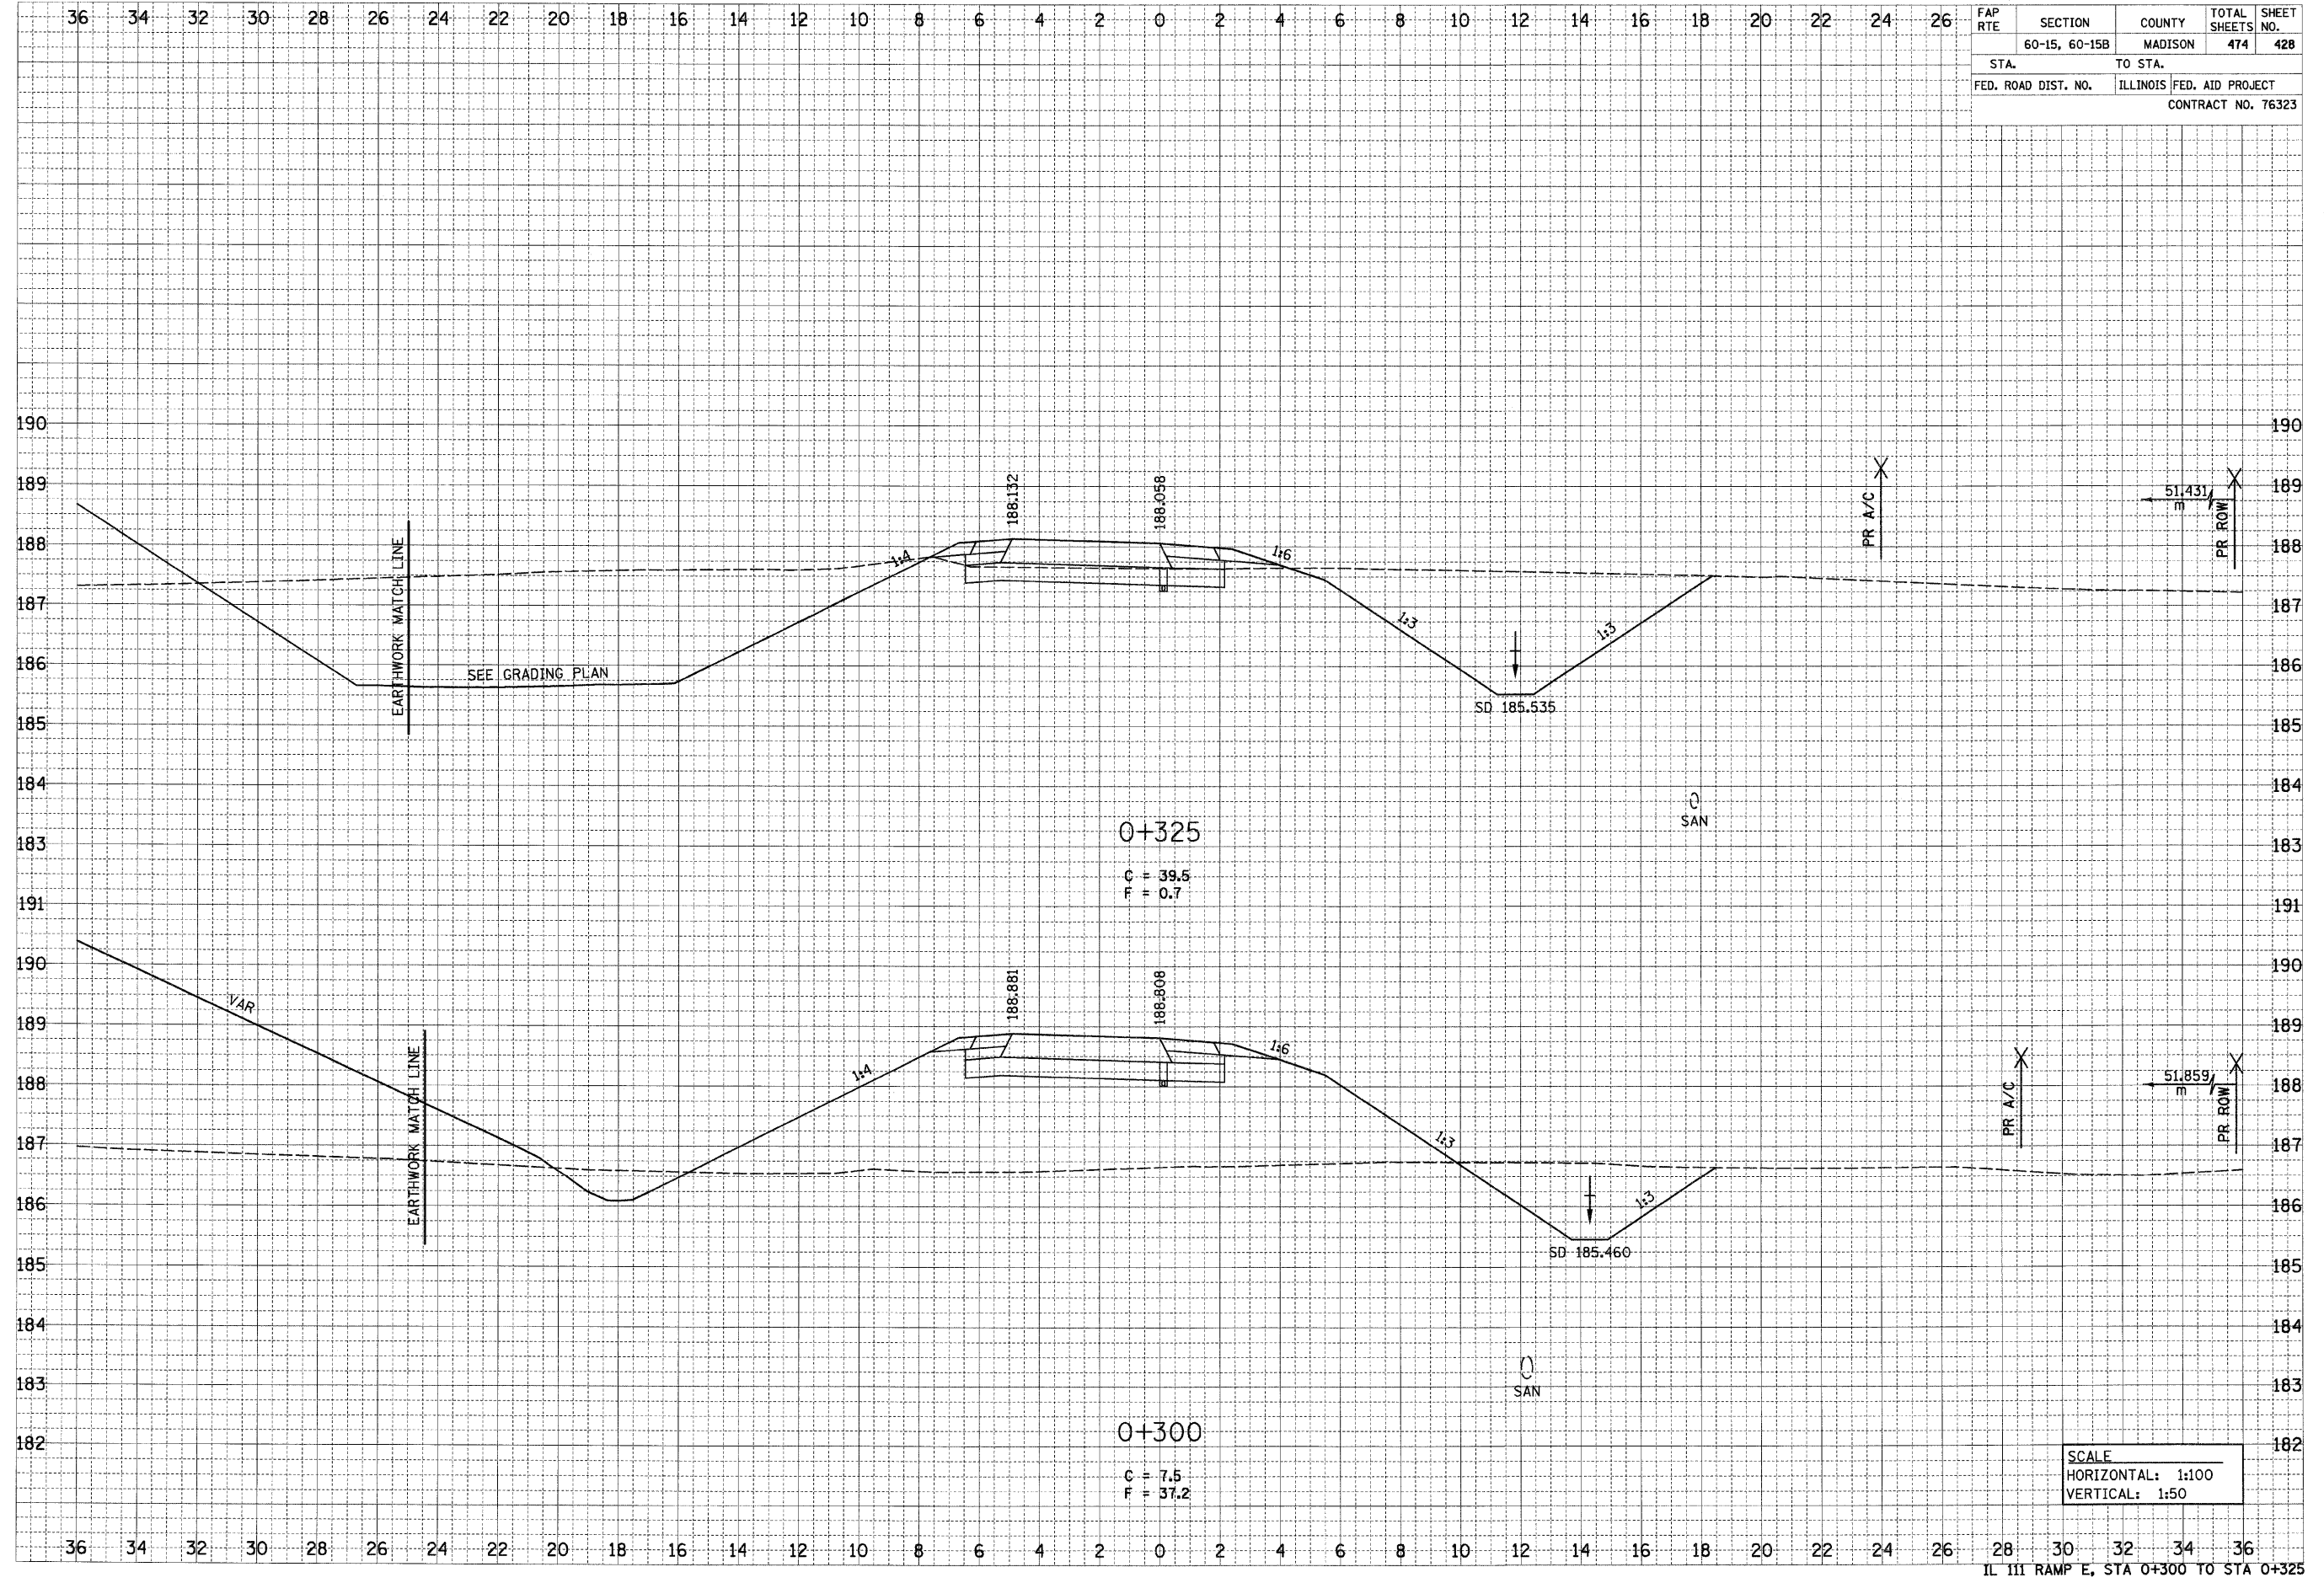

p:\2007\les\06024\dm\m\line\crosssections\rampe.dgn