


6/29/2007

p:\001\les\02024\dm\m1.mxd\crosssections\empe.dgn

FINAL SURVEY	DATE
SURVEY	BY
NOTE BOOK	
TEMPLATE	
AREAS	
CHECKED	
NO.	

ORIGINAL SURVEY	DATE
SURVEY	BY
NOTE BOOK	
TEMPLATE	
AREAS	
CHECKED	
NO.	

FAP RTE	SECTION	COUNTY	TOTAL SHEETS	SHEET NO.
	60-15, 60-15B	MADISON	474	429
STA.	TO STA.			
FED. ROAD DIST. NO.	ILLINOIS FED. AID PROJECT			
CONTRACT NO. 76323				

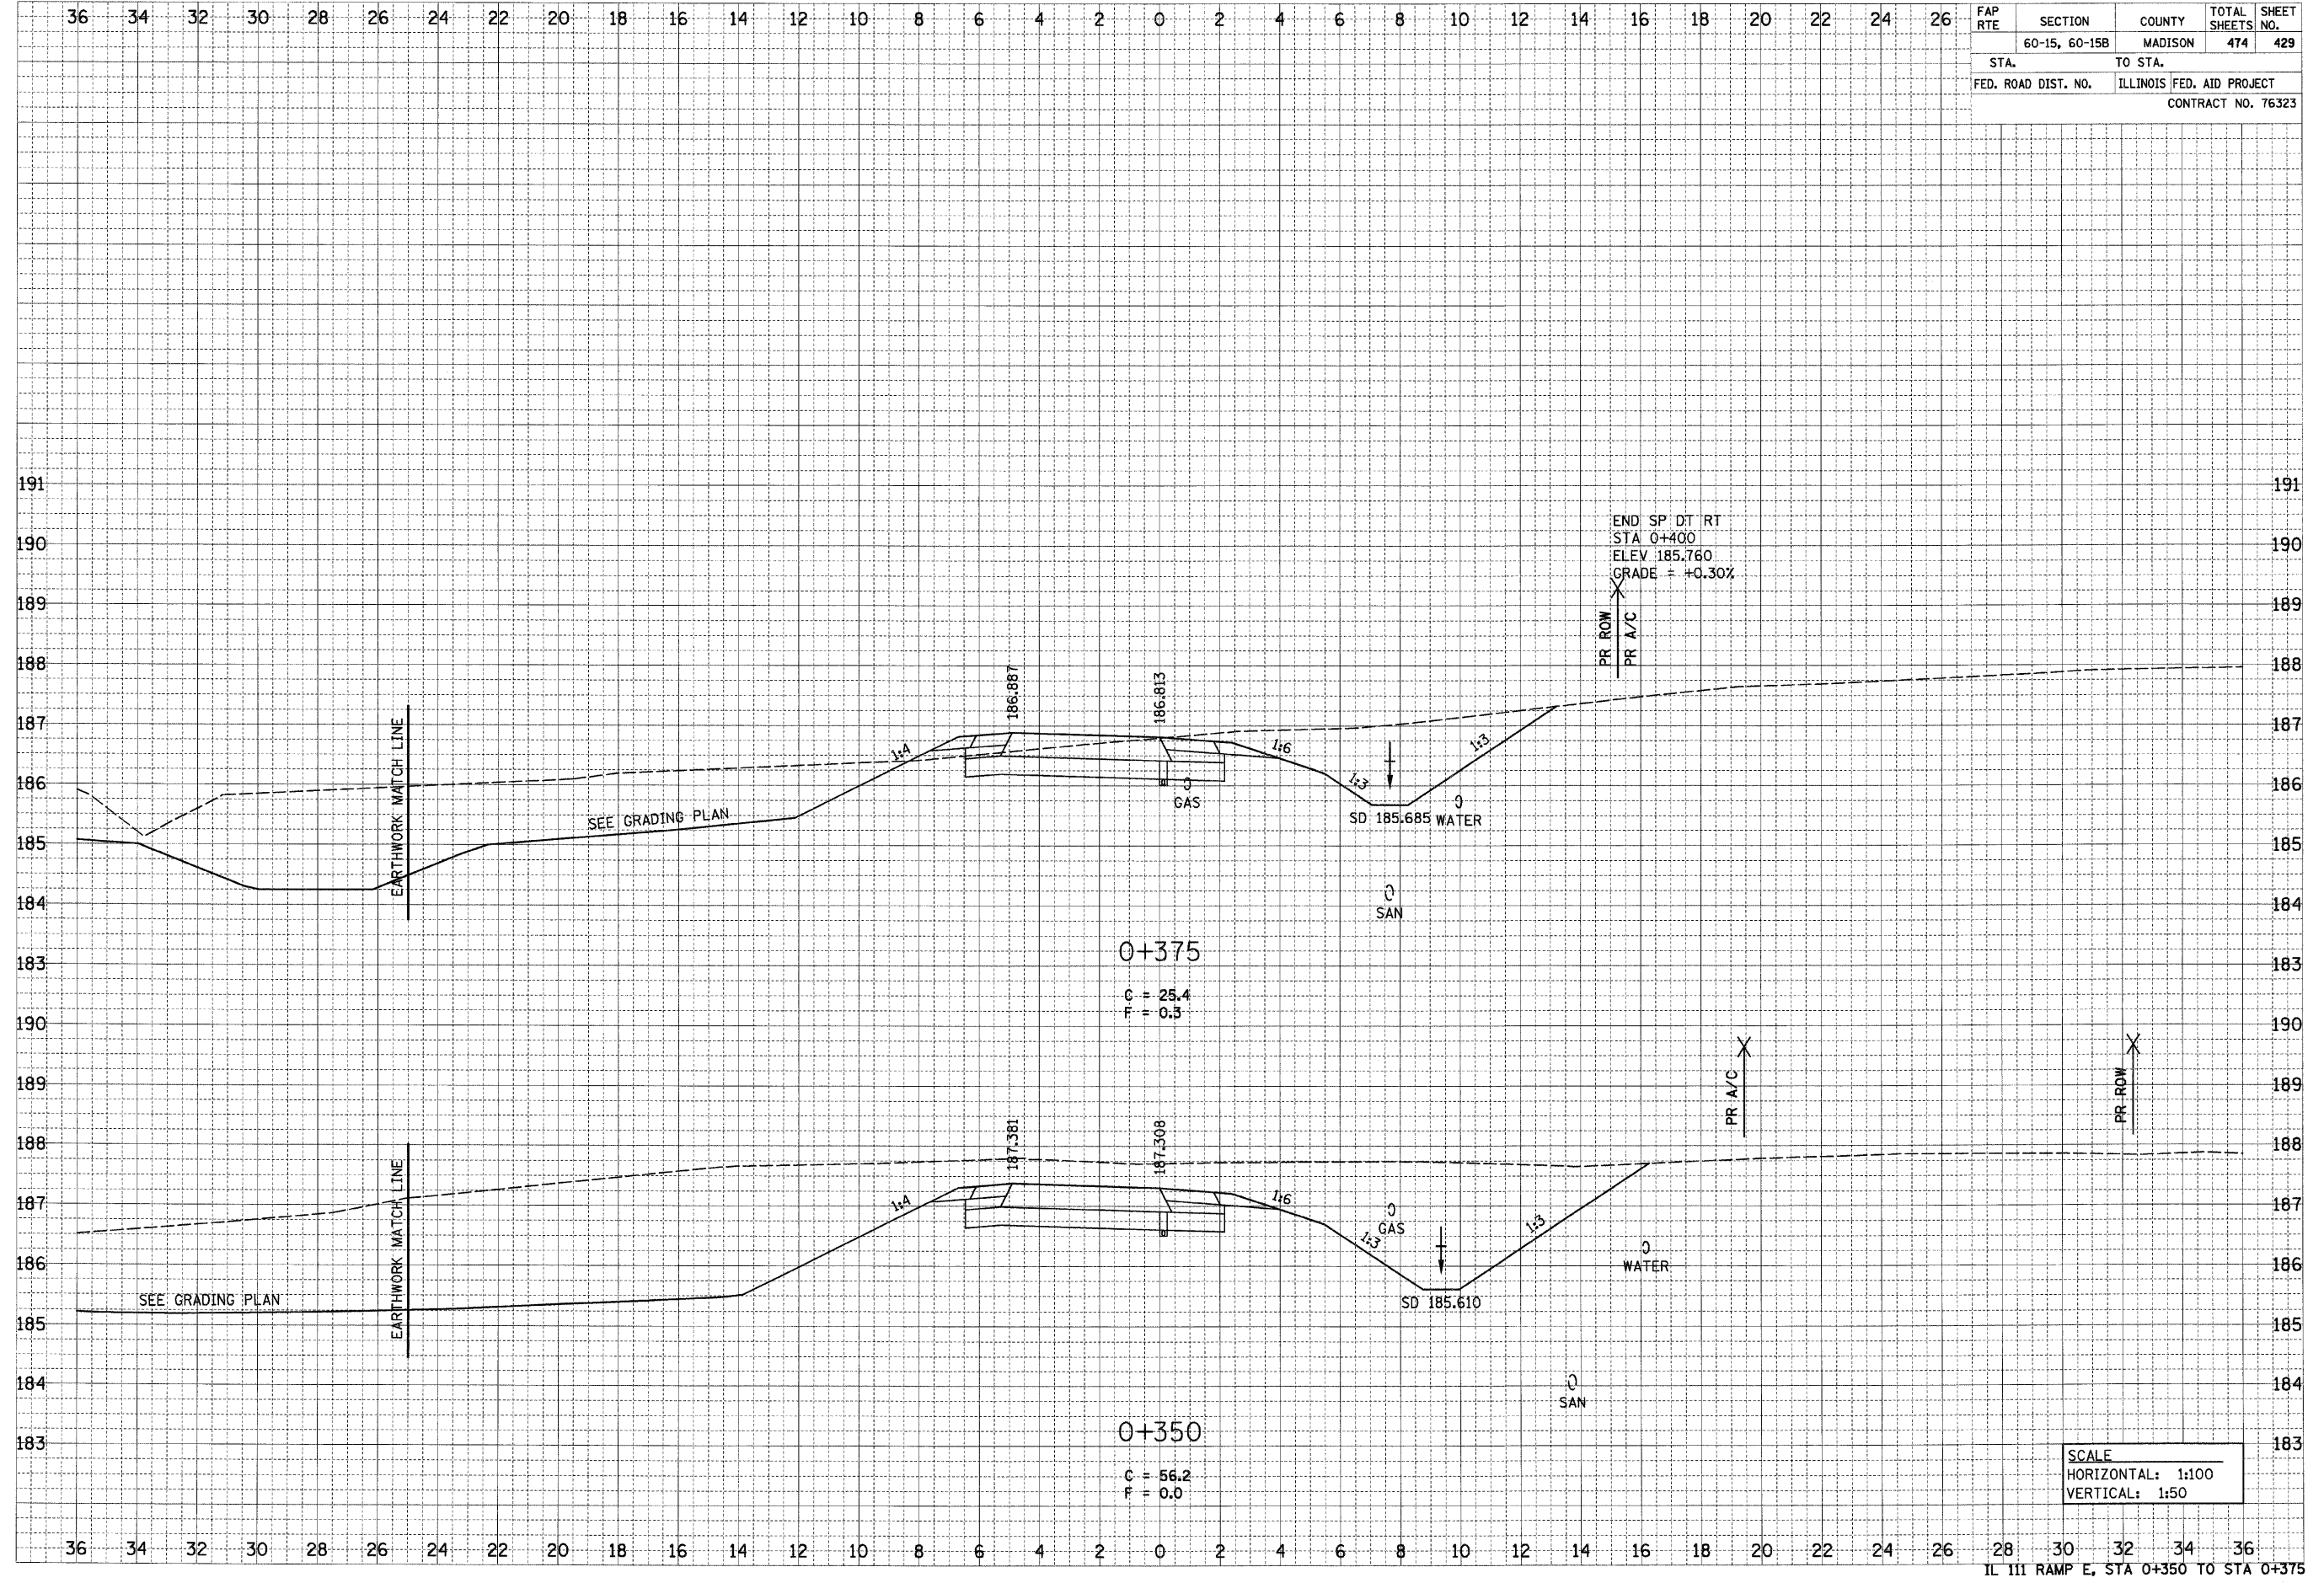

END SP. DT RT  
 STA 0+400  
 ELEV 185.760  
 GRADE = +0.30%

0+375  
 C = 25.4  
 F = 0.3

0+350  
 C = 56.2  
 F = 0.0

SCALE  
 HORIZONTAL: 1:100  
 VERTICAL: 1:50