


6/29/2007

p:\0011ea\20024\dm\m\line\crosssections\c-ramp.f.dgn

FINAL SURVEY	DATE
NO. _____	BY _____
NOTE BOOK	BY _____
NO. _____	DATE _____
AREAS CHECKED	BY _____
NO. _____	DATE _____

ORIGINAL SURVEY	DATE
NO. _____	BY _____
NOTE BOOK	BY _____
NO. _____	DATE _____
AREAS CHECKED	BY _____
NO. _____	DATE _____

FAP RTE	SECTION	COUNTY	TOTAL SHEETS	SHEET NO.
	60-15, 60-15B	MADISON	474	430
STA.		TO STA.		
FED. ROAD DIST. NO.		ILLINOIS FED. AID PROJECT		
CONTRACT NO. 76323				

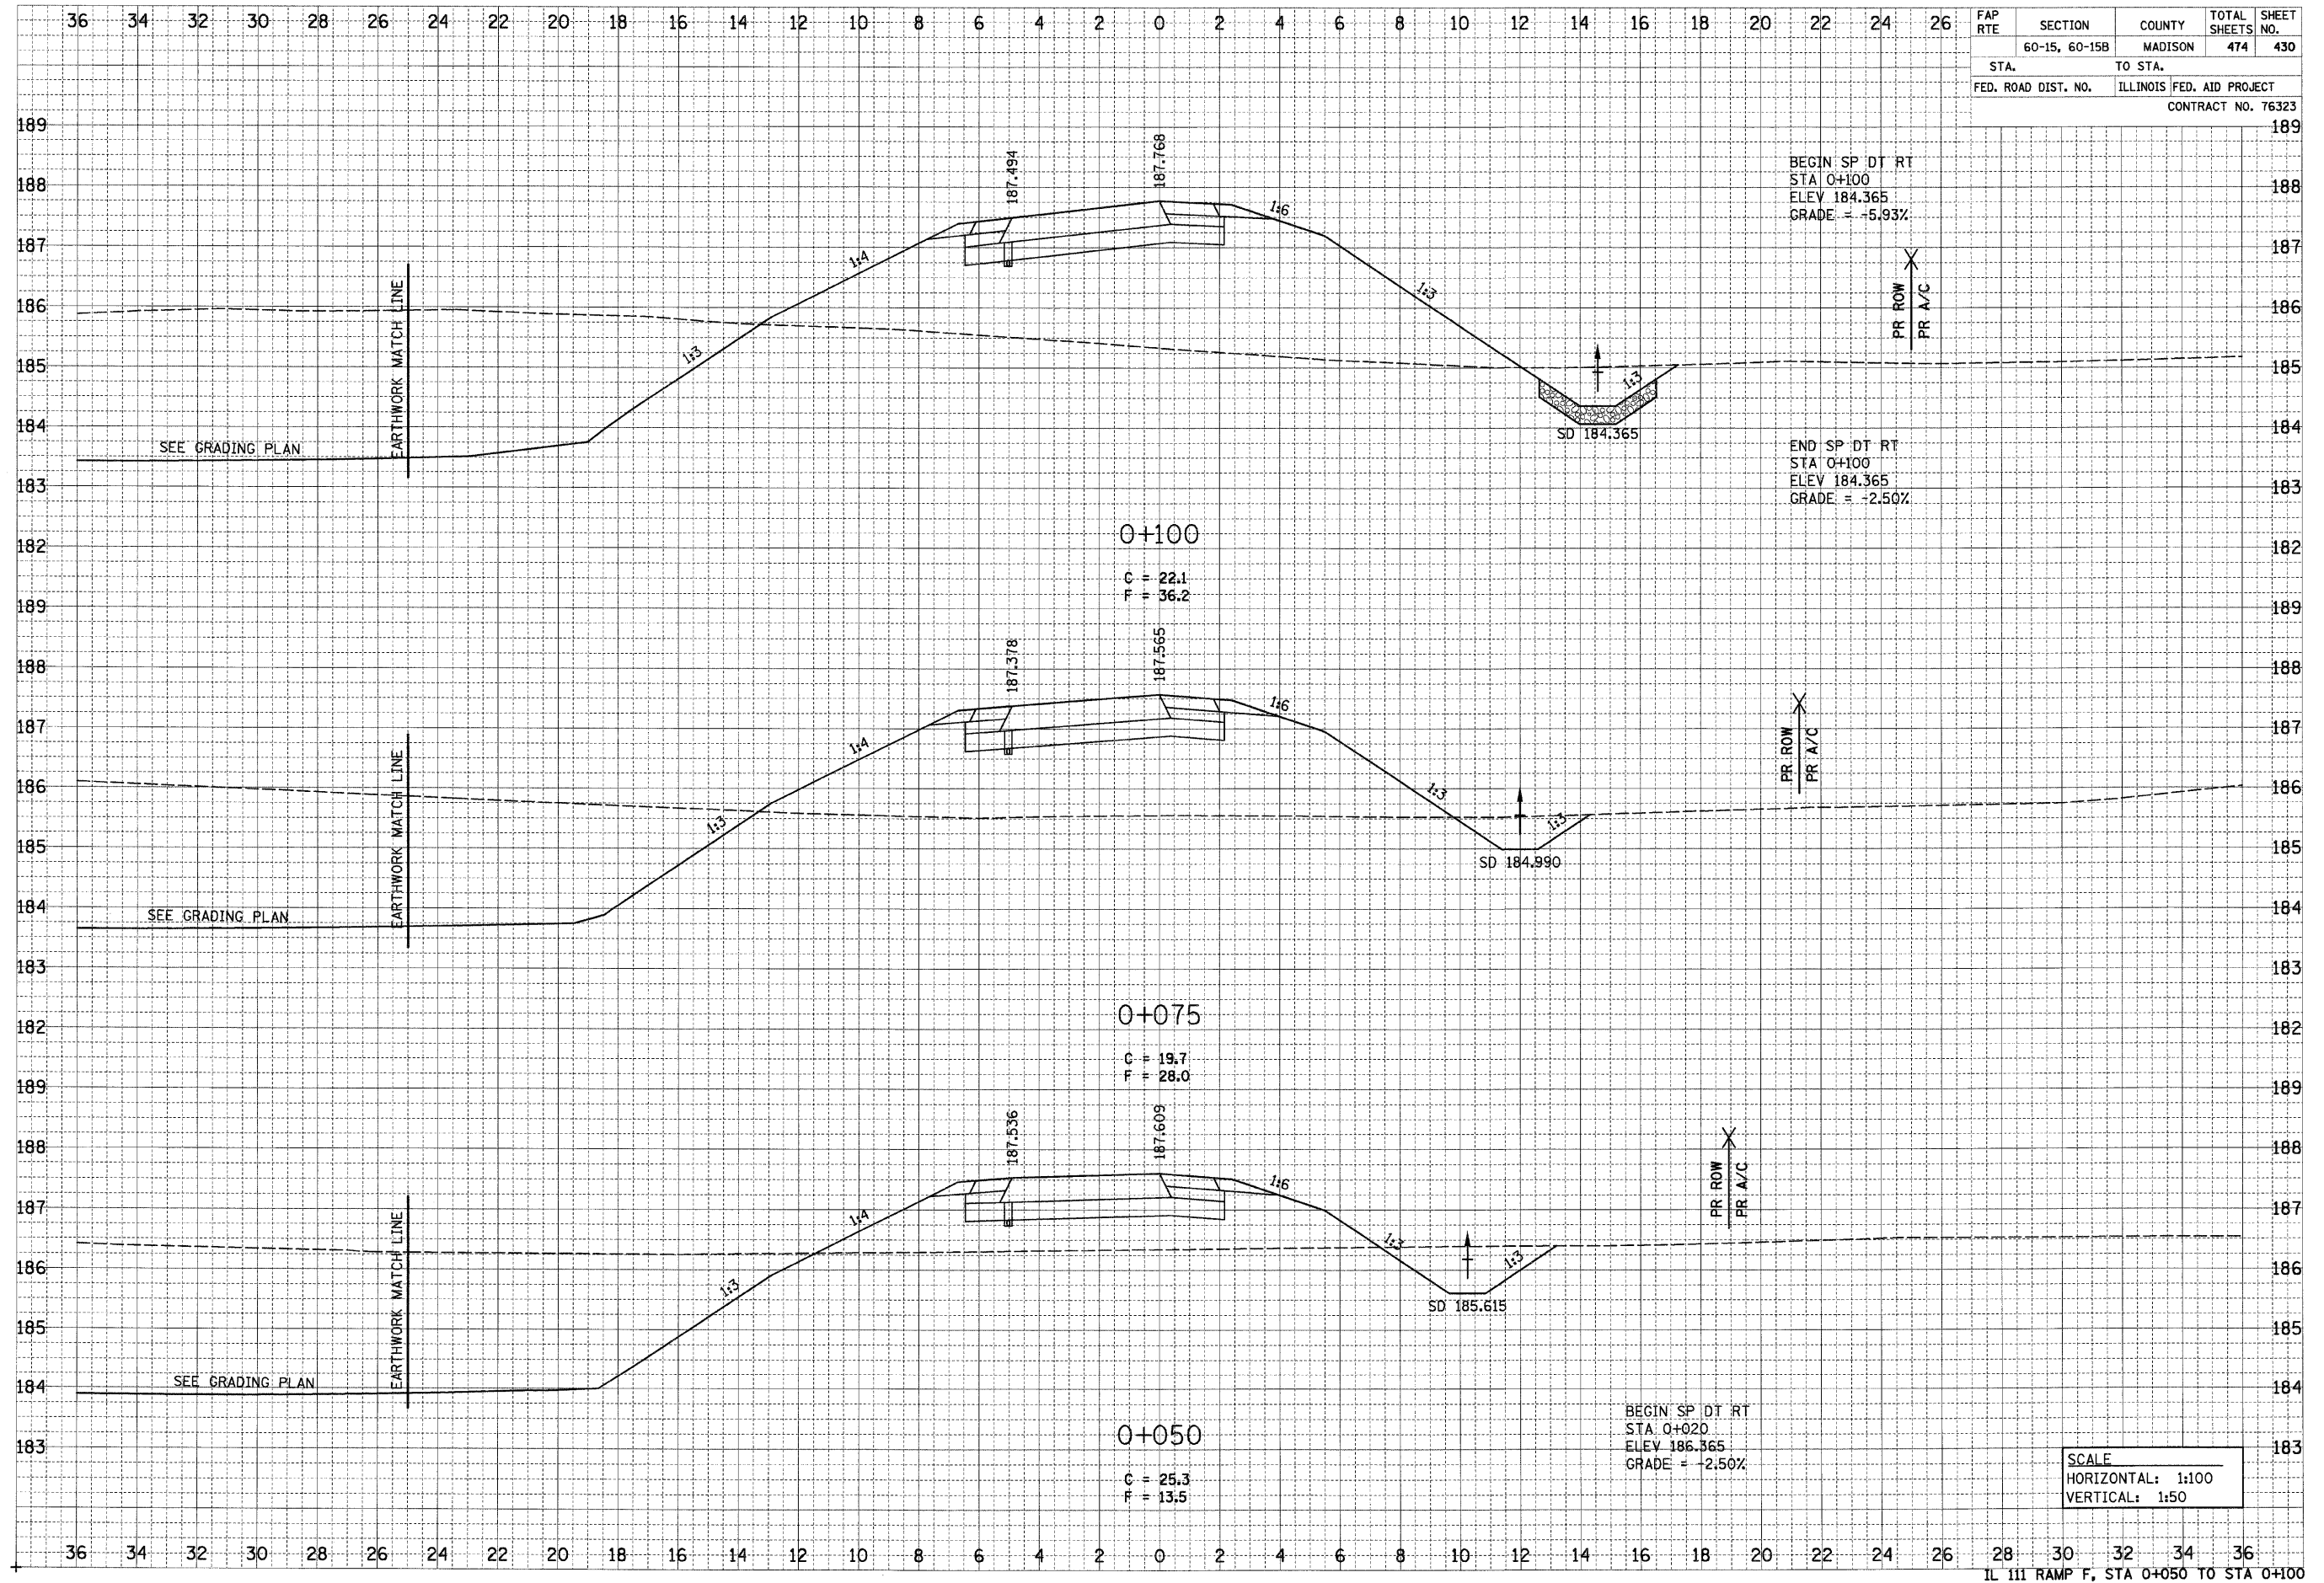

IL 111 RAMP F, STA 0+050 TO STA 0+100