


6/29/2007

DATE	BY
SURVEYED	BY
TEMP. DATE	BY
NOTE BOOK	NO.
AREAS CHECKED	

DATE	BY
SURVEYED	BY
TEMP. DATE	BY
NOTE BOOK	NO.
AREAS CHECKED	

FAP RTE	SECTION	COUNTY	TOTAL SHEETS NO.	SHEET NO.
	60-15, 60-15B	MADISON	474	433
STA.	TO STA.			
FED. ROAD DIST. NO.	ILLINOIS FED. AID PROJECT			
CONTRACT NO. 76323				

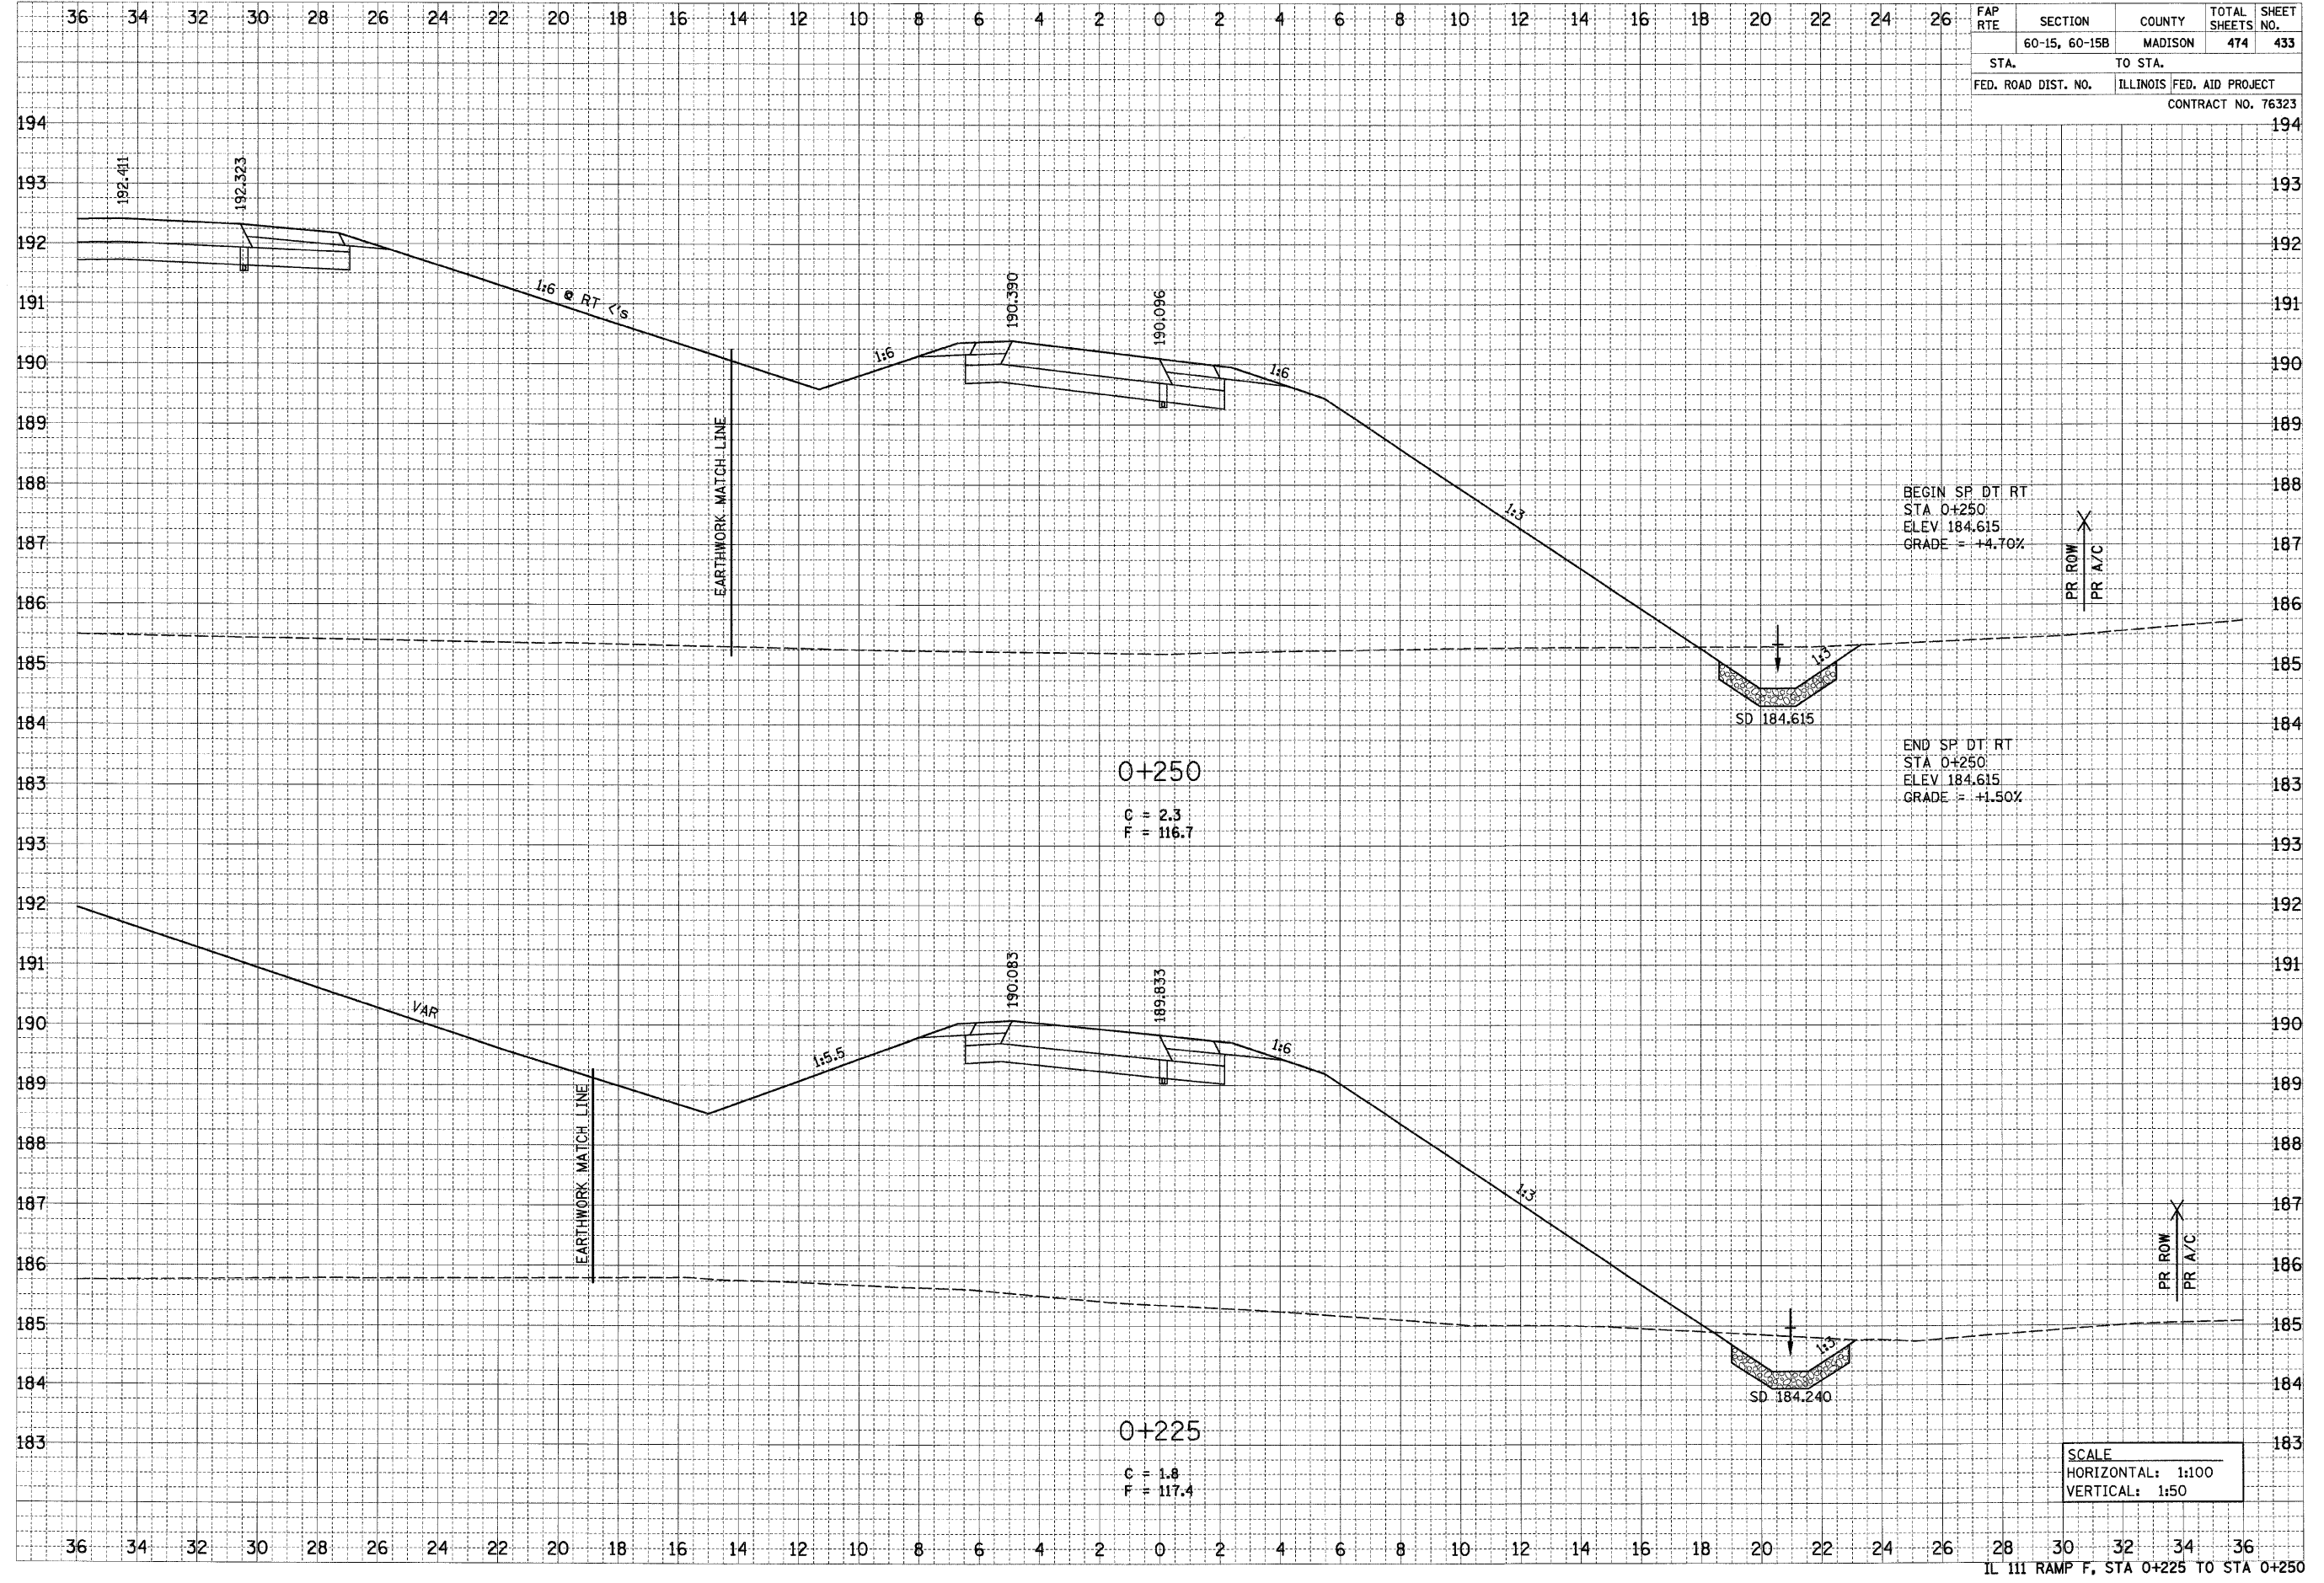

BEGIN SP. DT. RT
 STA 0+250
 ELEV 184.615
 GRADE = +4.70%

END SP. DT. RT
 STA 0+250
 ELEV 184.615
 GRADE = +1.50%

0+250
 C = 2.3
 F = 116.7

0+225
 C = 1.8
 F = 117.4

SCALE
 HORIZONTAL: 1:100
 VERTICAL: 1:50