


6/27/2007

FAP RTE	SECTION	COUNTY	TOTAL SHEETS	SHEET NO.
	60-15, 60-15B	MADISON	474	439
STA.		TO STA.		
FED. ROAD DIST. NO.		ILLINOIS FED. AID PROJECT		
CONTRACT NO. 76323				

FINAL SURVEY	DATE
SURVEYED	BY
NOTE BOOK	
AREAS	
CHECKED	

ORIGINAL SURVEY	DATE
SURVEYED	BY
NOTE BOOK	
AREAS	
CHECKED	

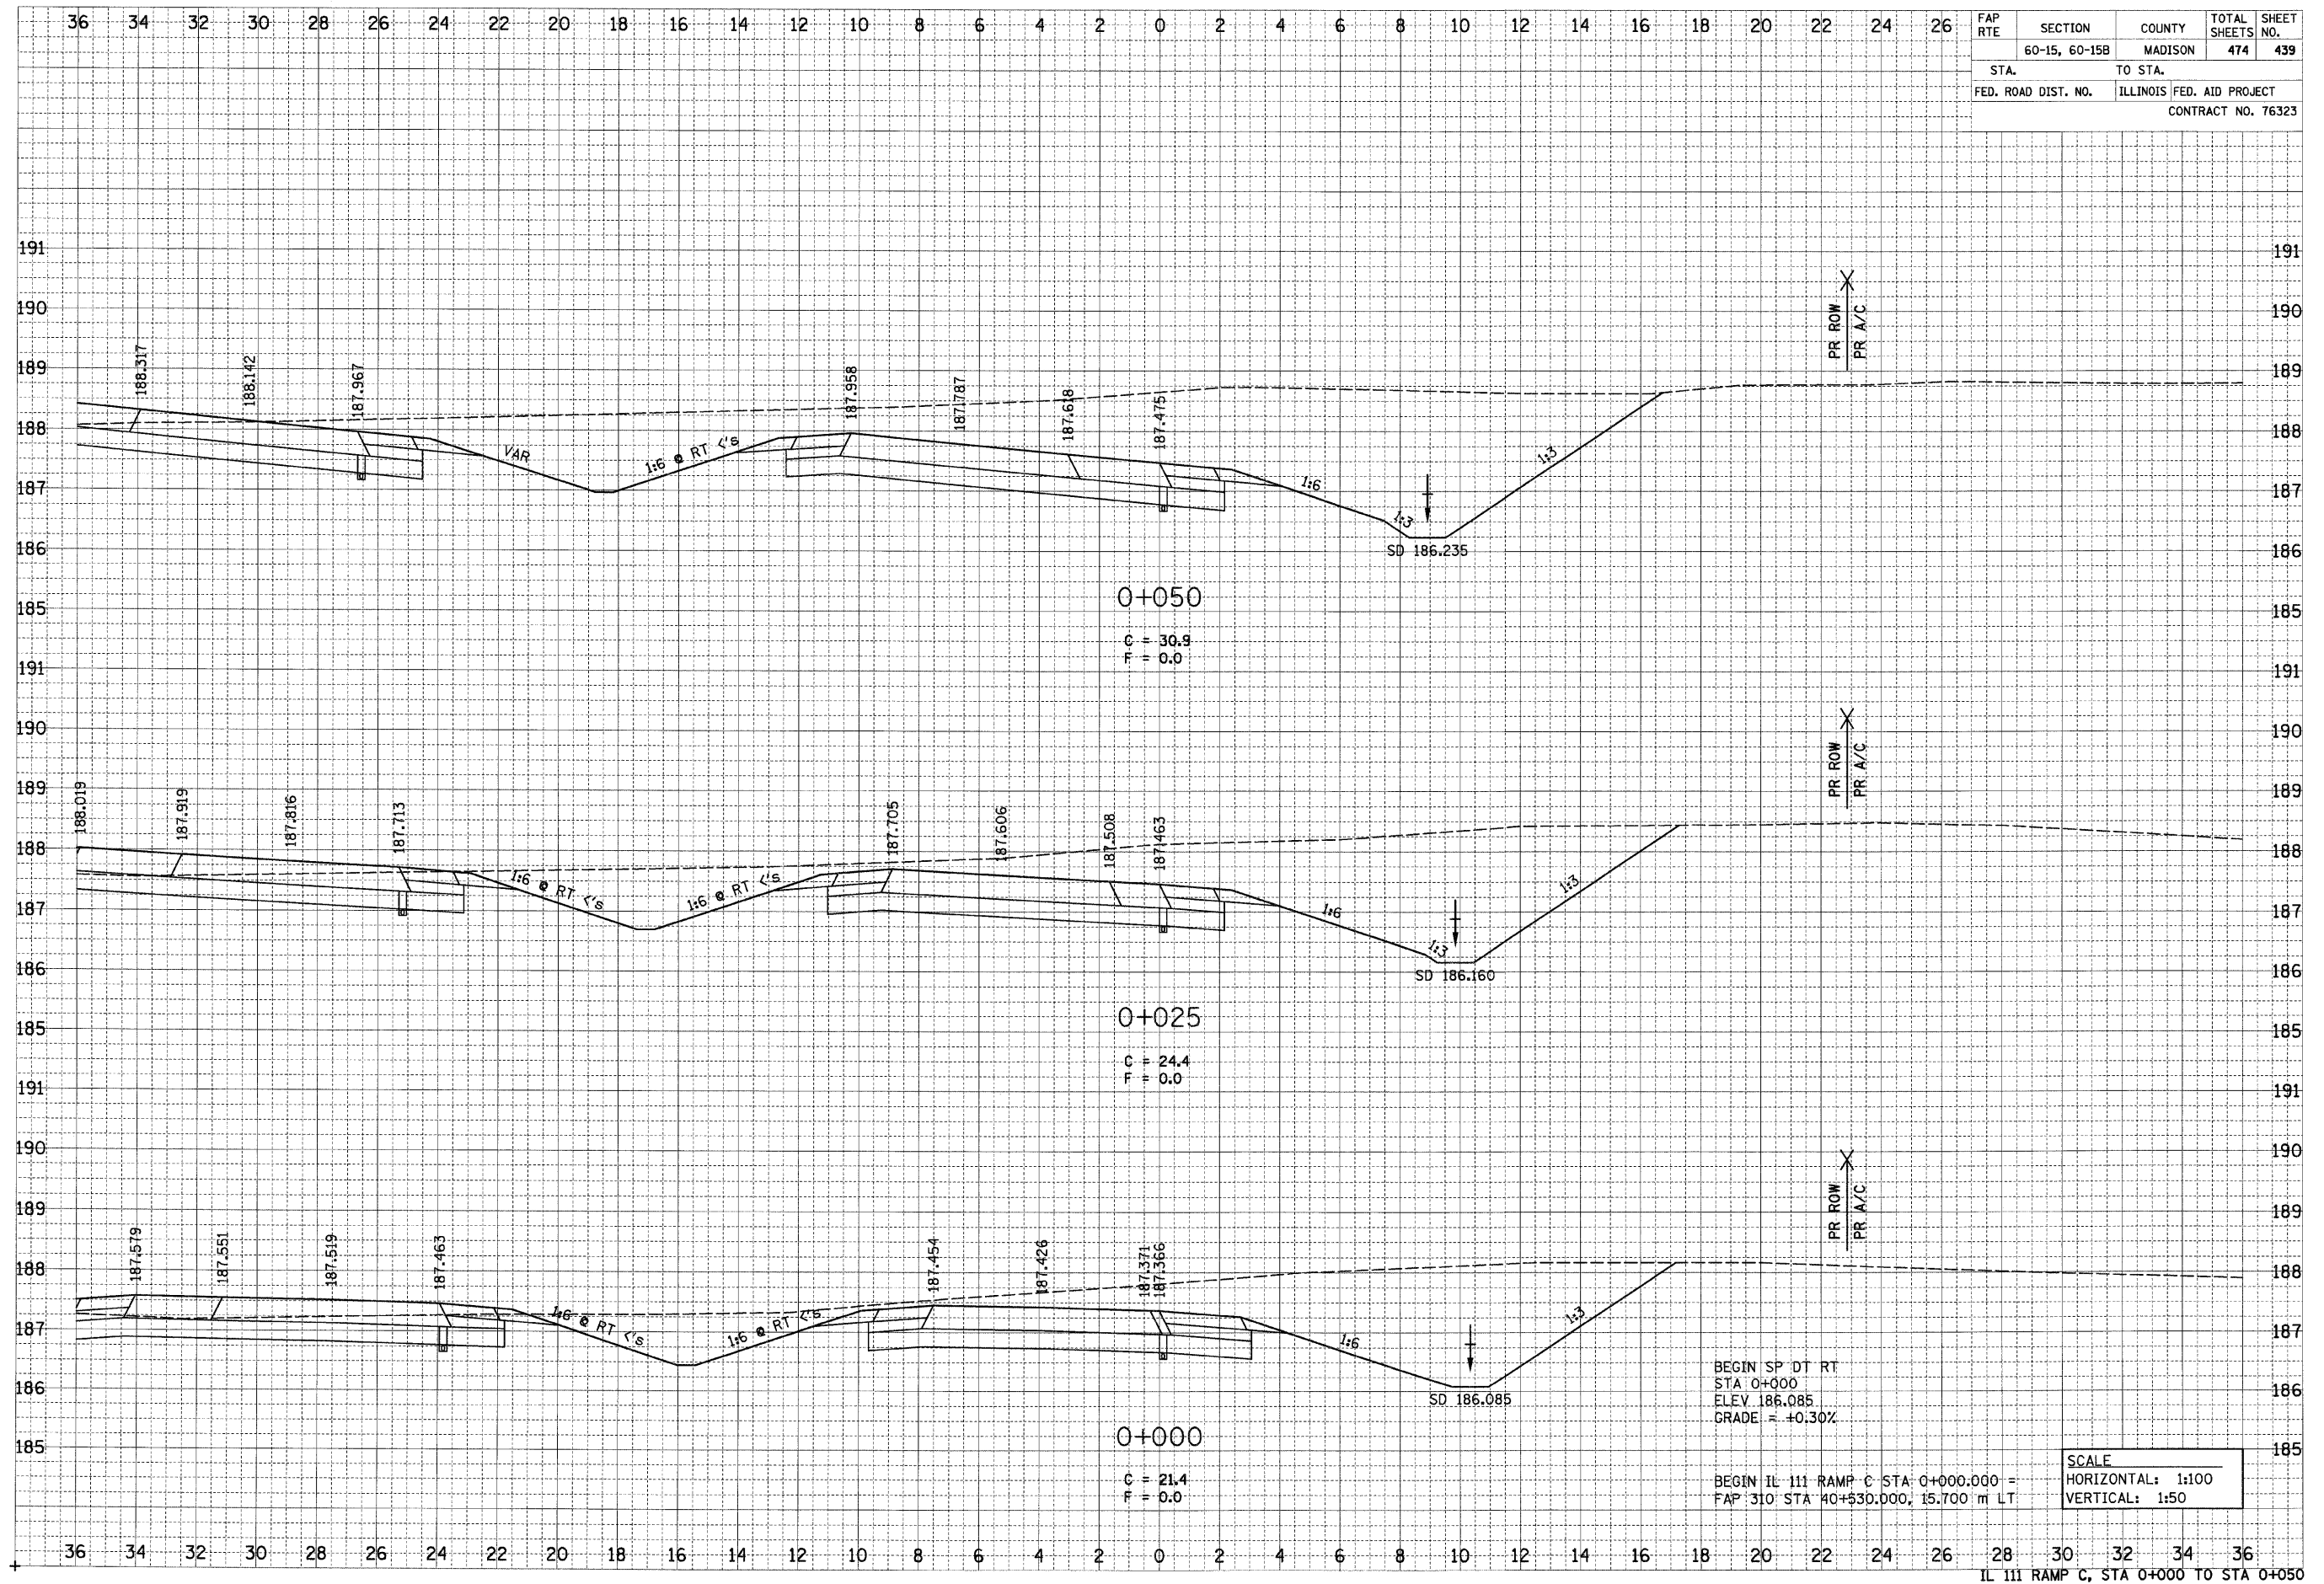

BEGIN SP DT RT
 STA 0+000
 ELEV 186.085
 GRADE = +0.30%

BEGIN IL 111 RAMP C STA 0+000.000 =
 FAP 310 STA 40+530.000, 15.700' m LT

SCALE
 HORIZONTAL: 1:100
 VERTICAL: 1:50

IL 111 RAMP C, STA 0+000 TO STA 0+050

p:\021\es\02024\main\line\crosssections\ampc-1111.dgn