


6/29/2007

FAP RTE	SECTION	COUNTY	TOTAL SHEETS	SHEET NO.
	60-15, 60-15B	MADISON	474	442
STA.		TO STA.		
FED. ROAD DIST. NO.		ILLINOIS FED. AID PROJECT		
CONTRACT NO. 76323				

DATE	BY
DATE	BY
DATE	BY

DATE	BY
DATE	BY
DATE	BY

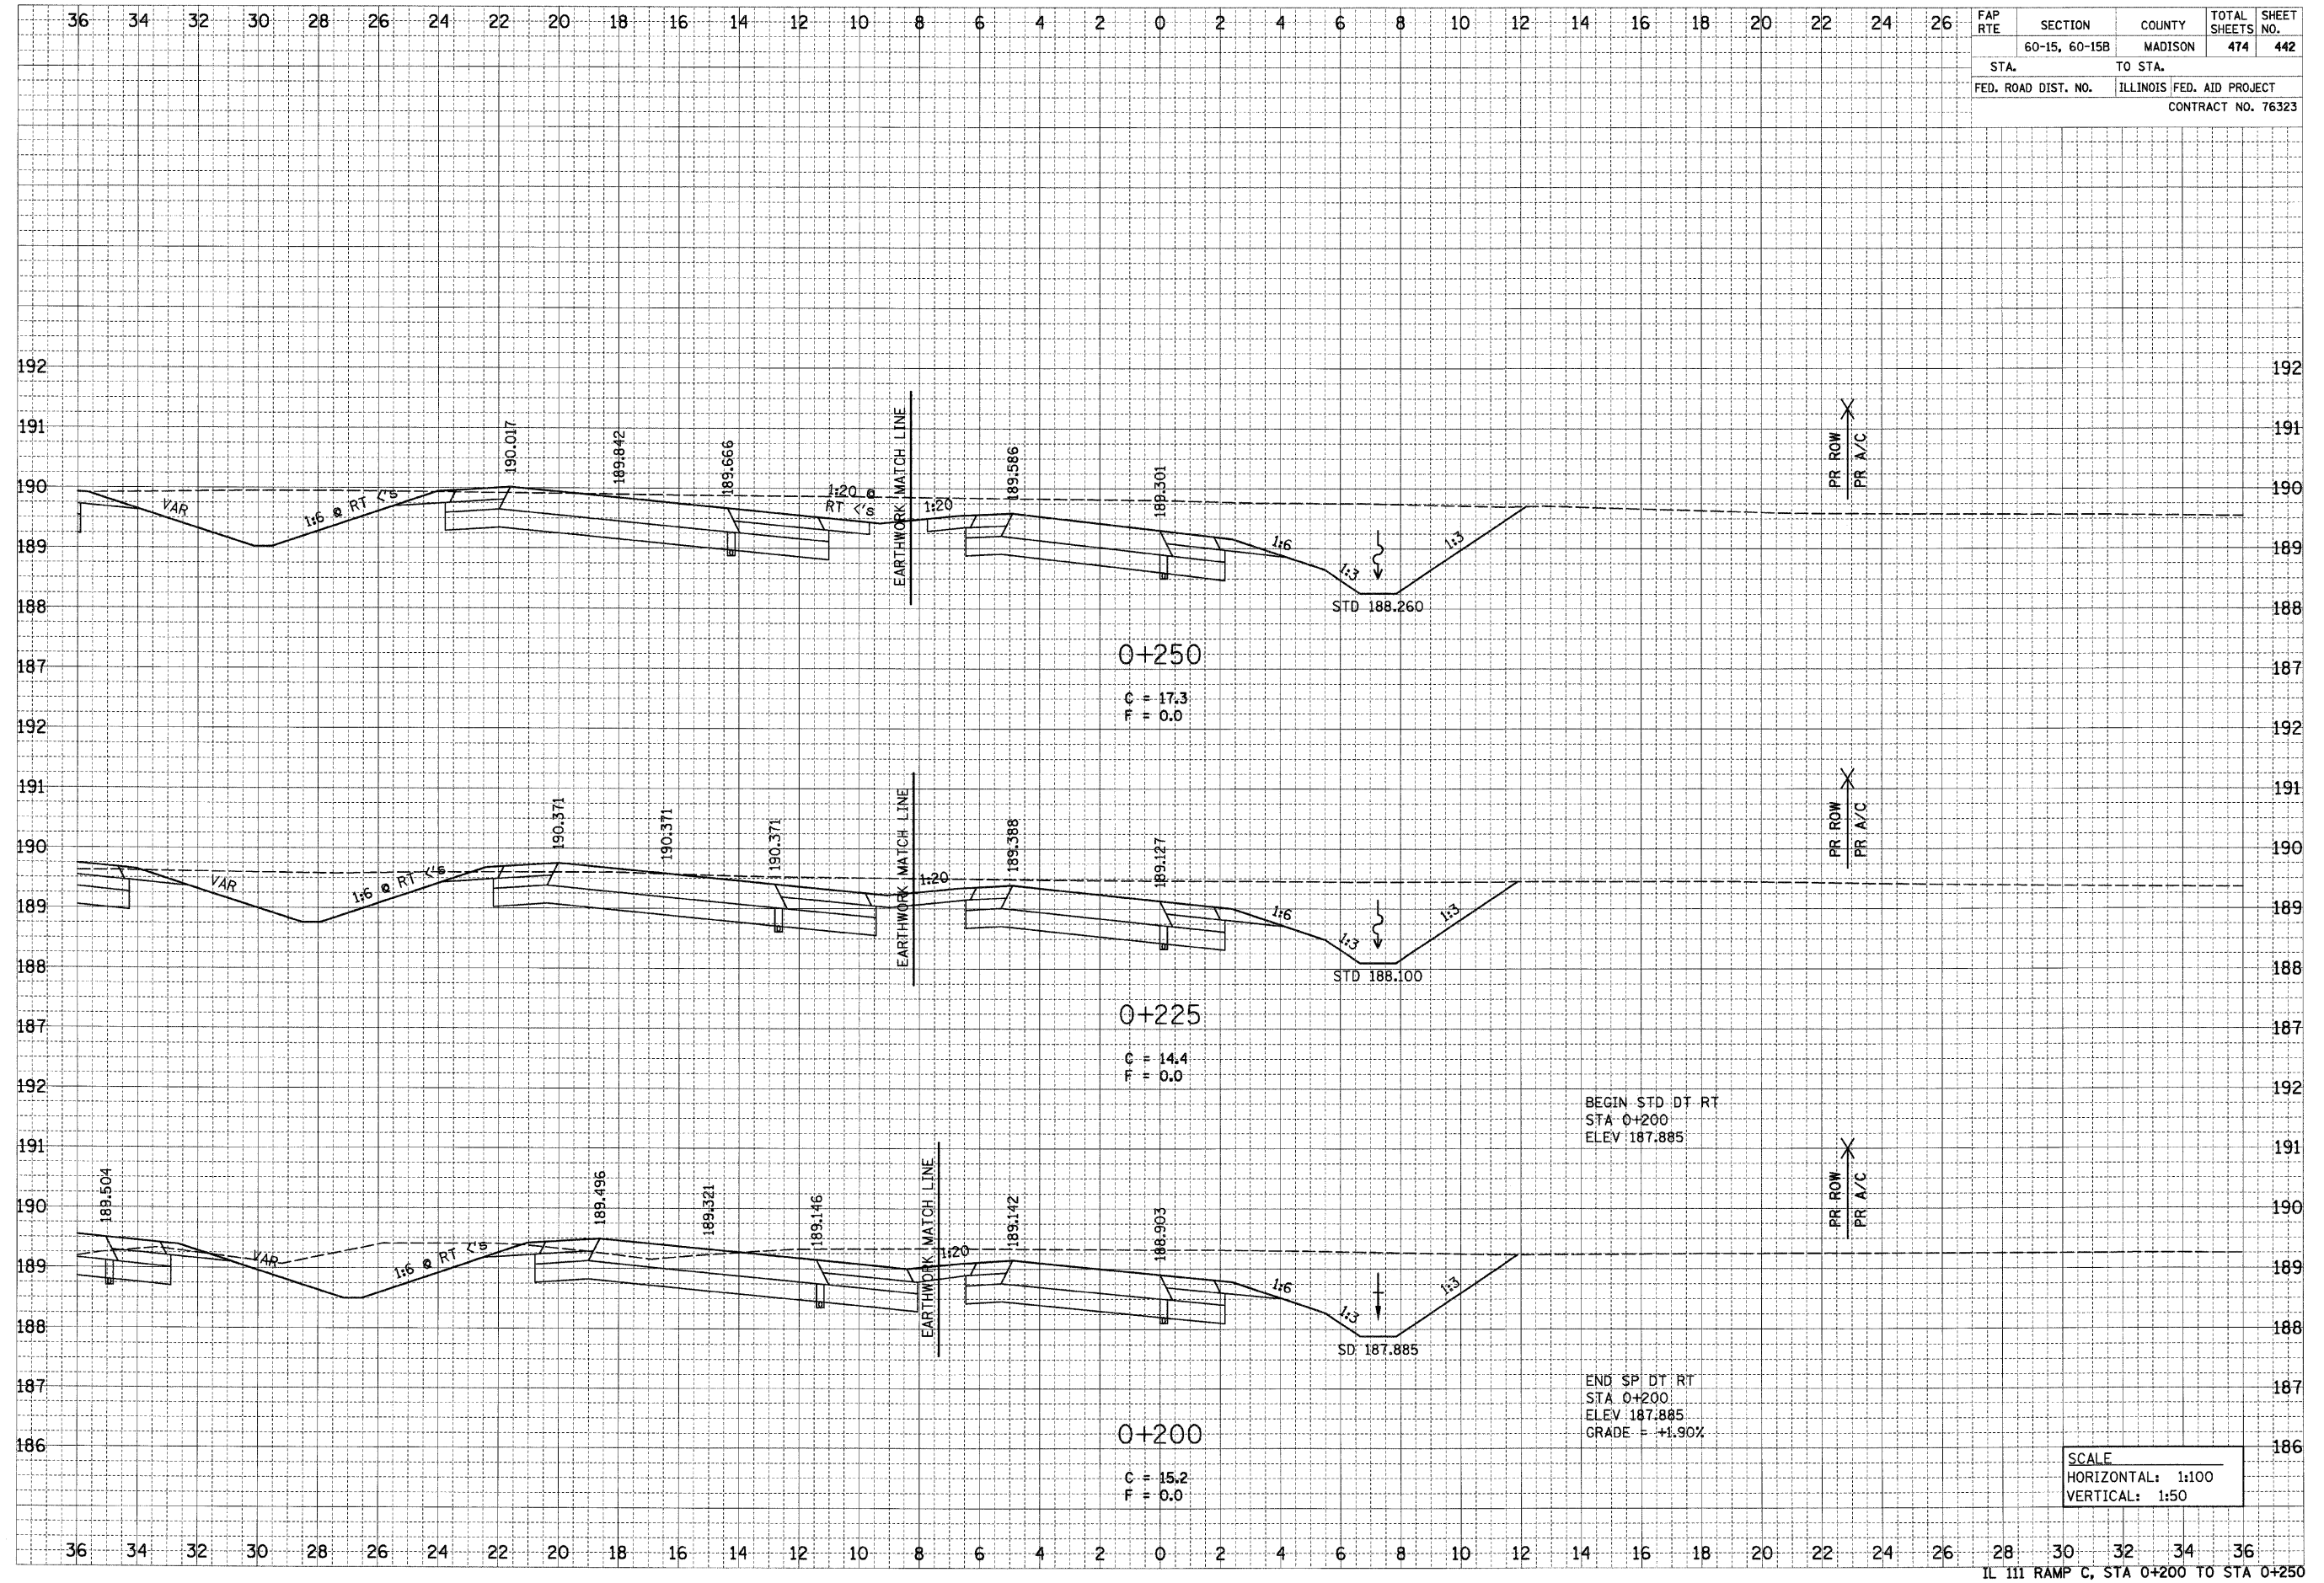

0+250

C = 17.3
F = 0.0

0+225

C = 14.4
F = 0.0

0+200

C = 15.2
F = 0.0

BEGIN STD DT RT
STA 0+200
ELEV 187.885

END SP DT RT
STA 0+200
ELEV 187.885
GRADE = +1.90%

SCALE
 HORIZONTAL: 1:100
 VERTICAL: 1:50