


6/29/2007

FAP RTE	SECTION	COUNTY	TOTAL SHEETS	SHEET NO.
	60-15, 60-15B	MADISON	474	445
STA.		TO STA.		
FED. ROAD DIST. NO.		ILLINOIS FED. AID PROJECT		
CONTRACT NO. 76323				

FINAL SURVEY	DATE
SURVEY	
NOTE BOOK	
AREAS	
CHECKED	

ORIGINAL SURVEY	DATE
SURVEY	
NOTE BOOK	
AREAS	
CHECKED	

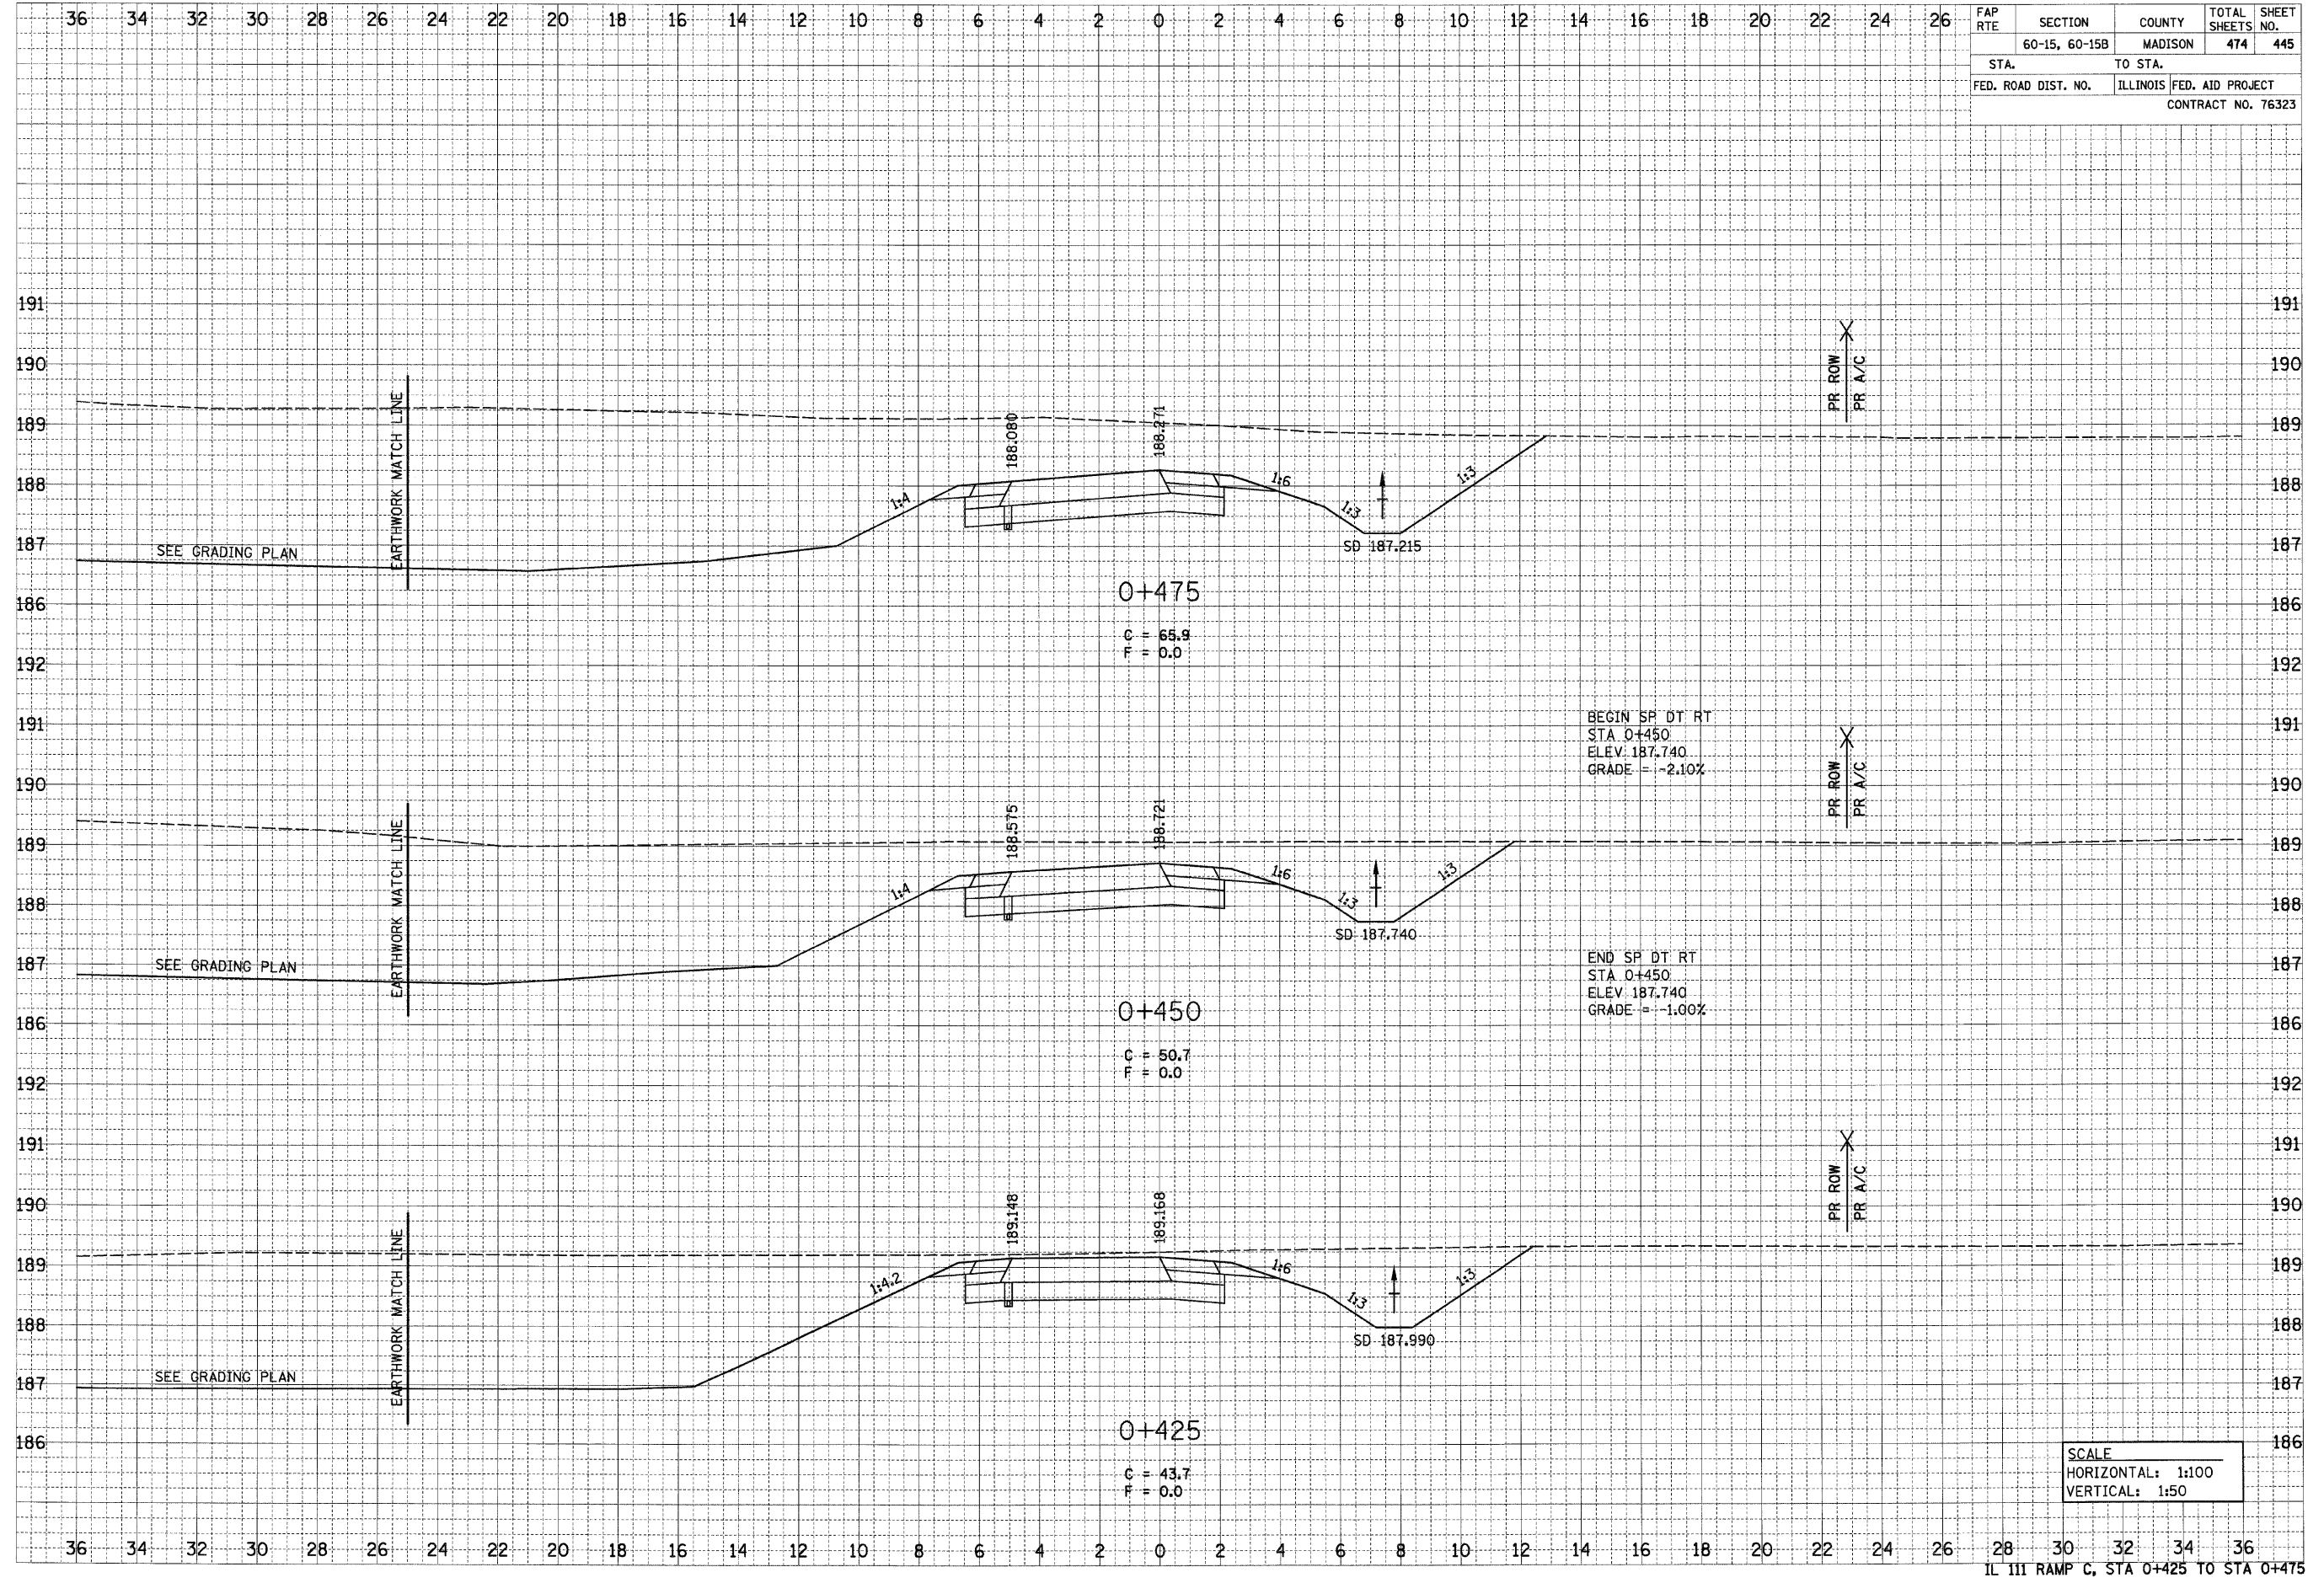

0+475
 C = 65.9
 F = 0.0

BEGIN SP DT RT
 STA 0+450
 ELEV. 187.740
 GRADE = -2.10%

0+450
 C = 50.7
 F = 0.0

END SP DT RT
 STA 0+450
 ELEV. 187.740
 GRADE = -1.00%

0+425
 C = 43.7
 F = 0.0

SCALE
 HORIZONTAL: 1:100
 VERTICAL: 1:50

IL 111 RAMP C, STA 0+425 TO STA 0+475

p:\06\111\06024\main\111\crosssections\tempc-1111.dgn