


6/29/2007

FAP RTE	SECTION	COUNTY	TOTAL SHEETS	SHEET NO.
	60-15, 60-15B	MADISON	474	446
STA.		TO STA.		
FED. ROAD DIST. NO.		ILLINOIS	FED. AID PROJECT	
CONTRACT NO. 76323				

DATE	BY
SURVEYED	DATE
BY	
NOTE BOOK	NO.
AREAS CHECKED	

DATE	BY
SURVEYED	DATE
BY	
NOTE BOOK	NO.
AREAS CHECKED	

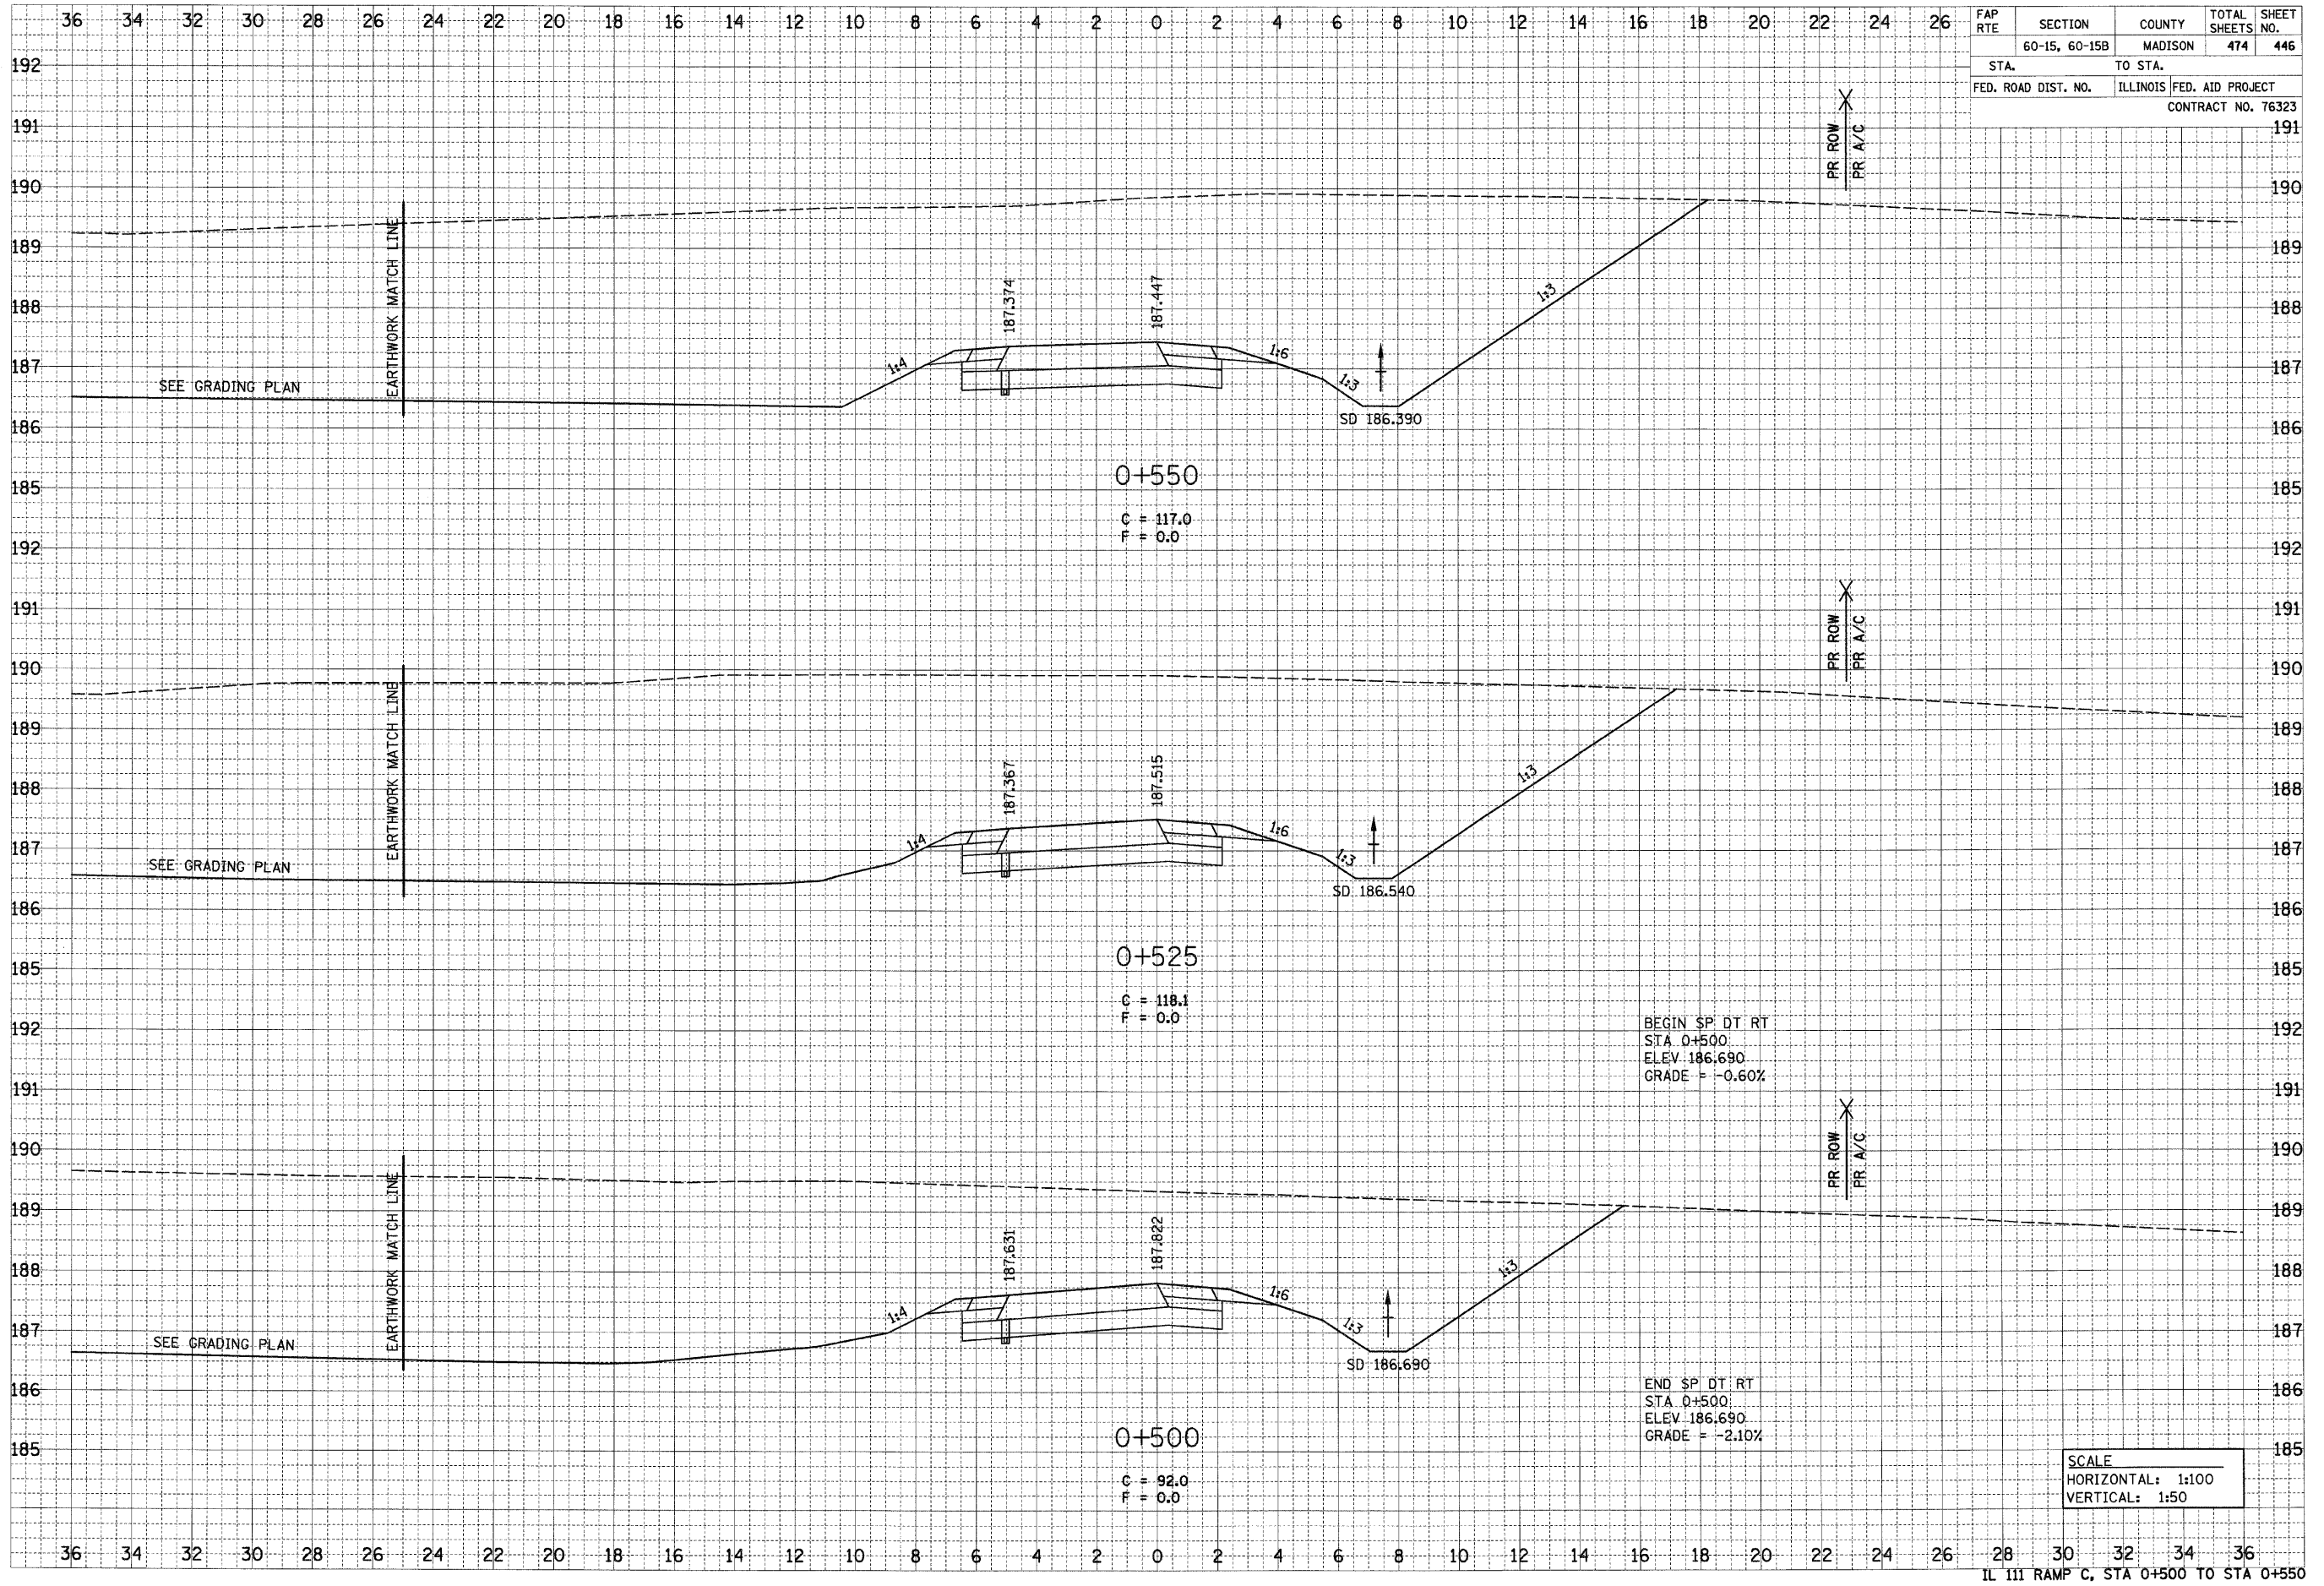

BEGIN SP DT RT
 STA 0+500
 ELEV 186.690
 GRADE = -0.60%

END SP DT RT
 STA 0+500
 ELEV 186.690
 GRADE = -2.10%

SCALE
 HORIZONTAL: 1:100
 VERTICAL: 1:50