


6/29/2007

DATE	
BY	
FINAL SURVEY	
SURVEY	
NOTE BOOK	
TEMPLATE	
AREAS	
CHECKED	
NO.	

DATE	
BY	
ORIGINAL SURVEY	
SURVEY	
NOTE BOOK	
TEMPLATE	
AREAS	
CHECKED	
NO.	

FAP RTE	SECTION	COUNTY	TOTAL SHEETS	SHEET NO.
	60-15, 60-15B	MADISON	474	449
STA.	TO STA.			
FED. ROAD DIST. NO.	ILLINOIS FED. AID PROJECT			
CONTRACT NO. 76323				

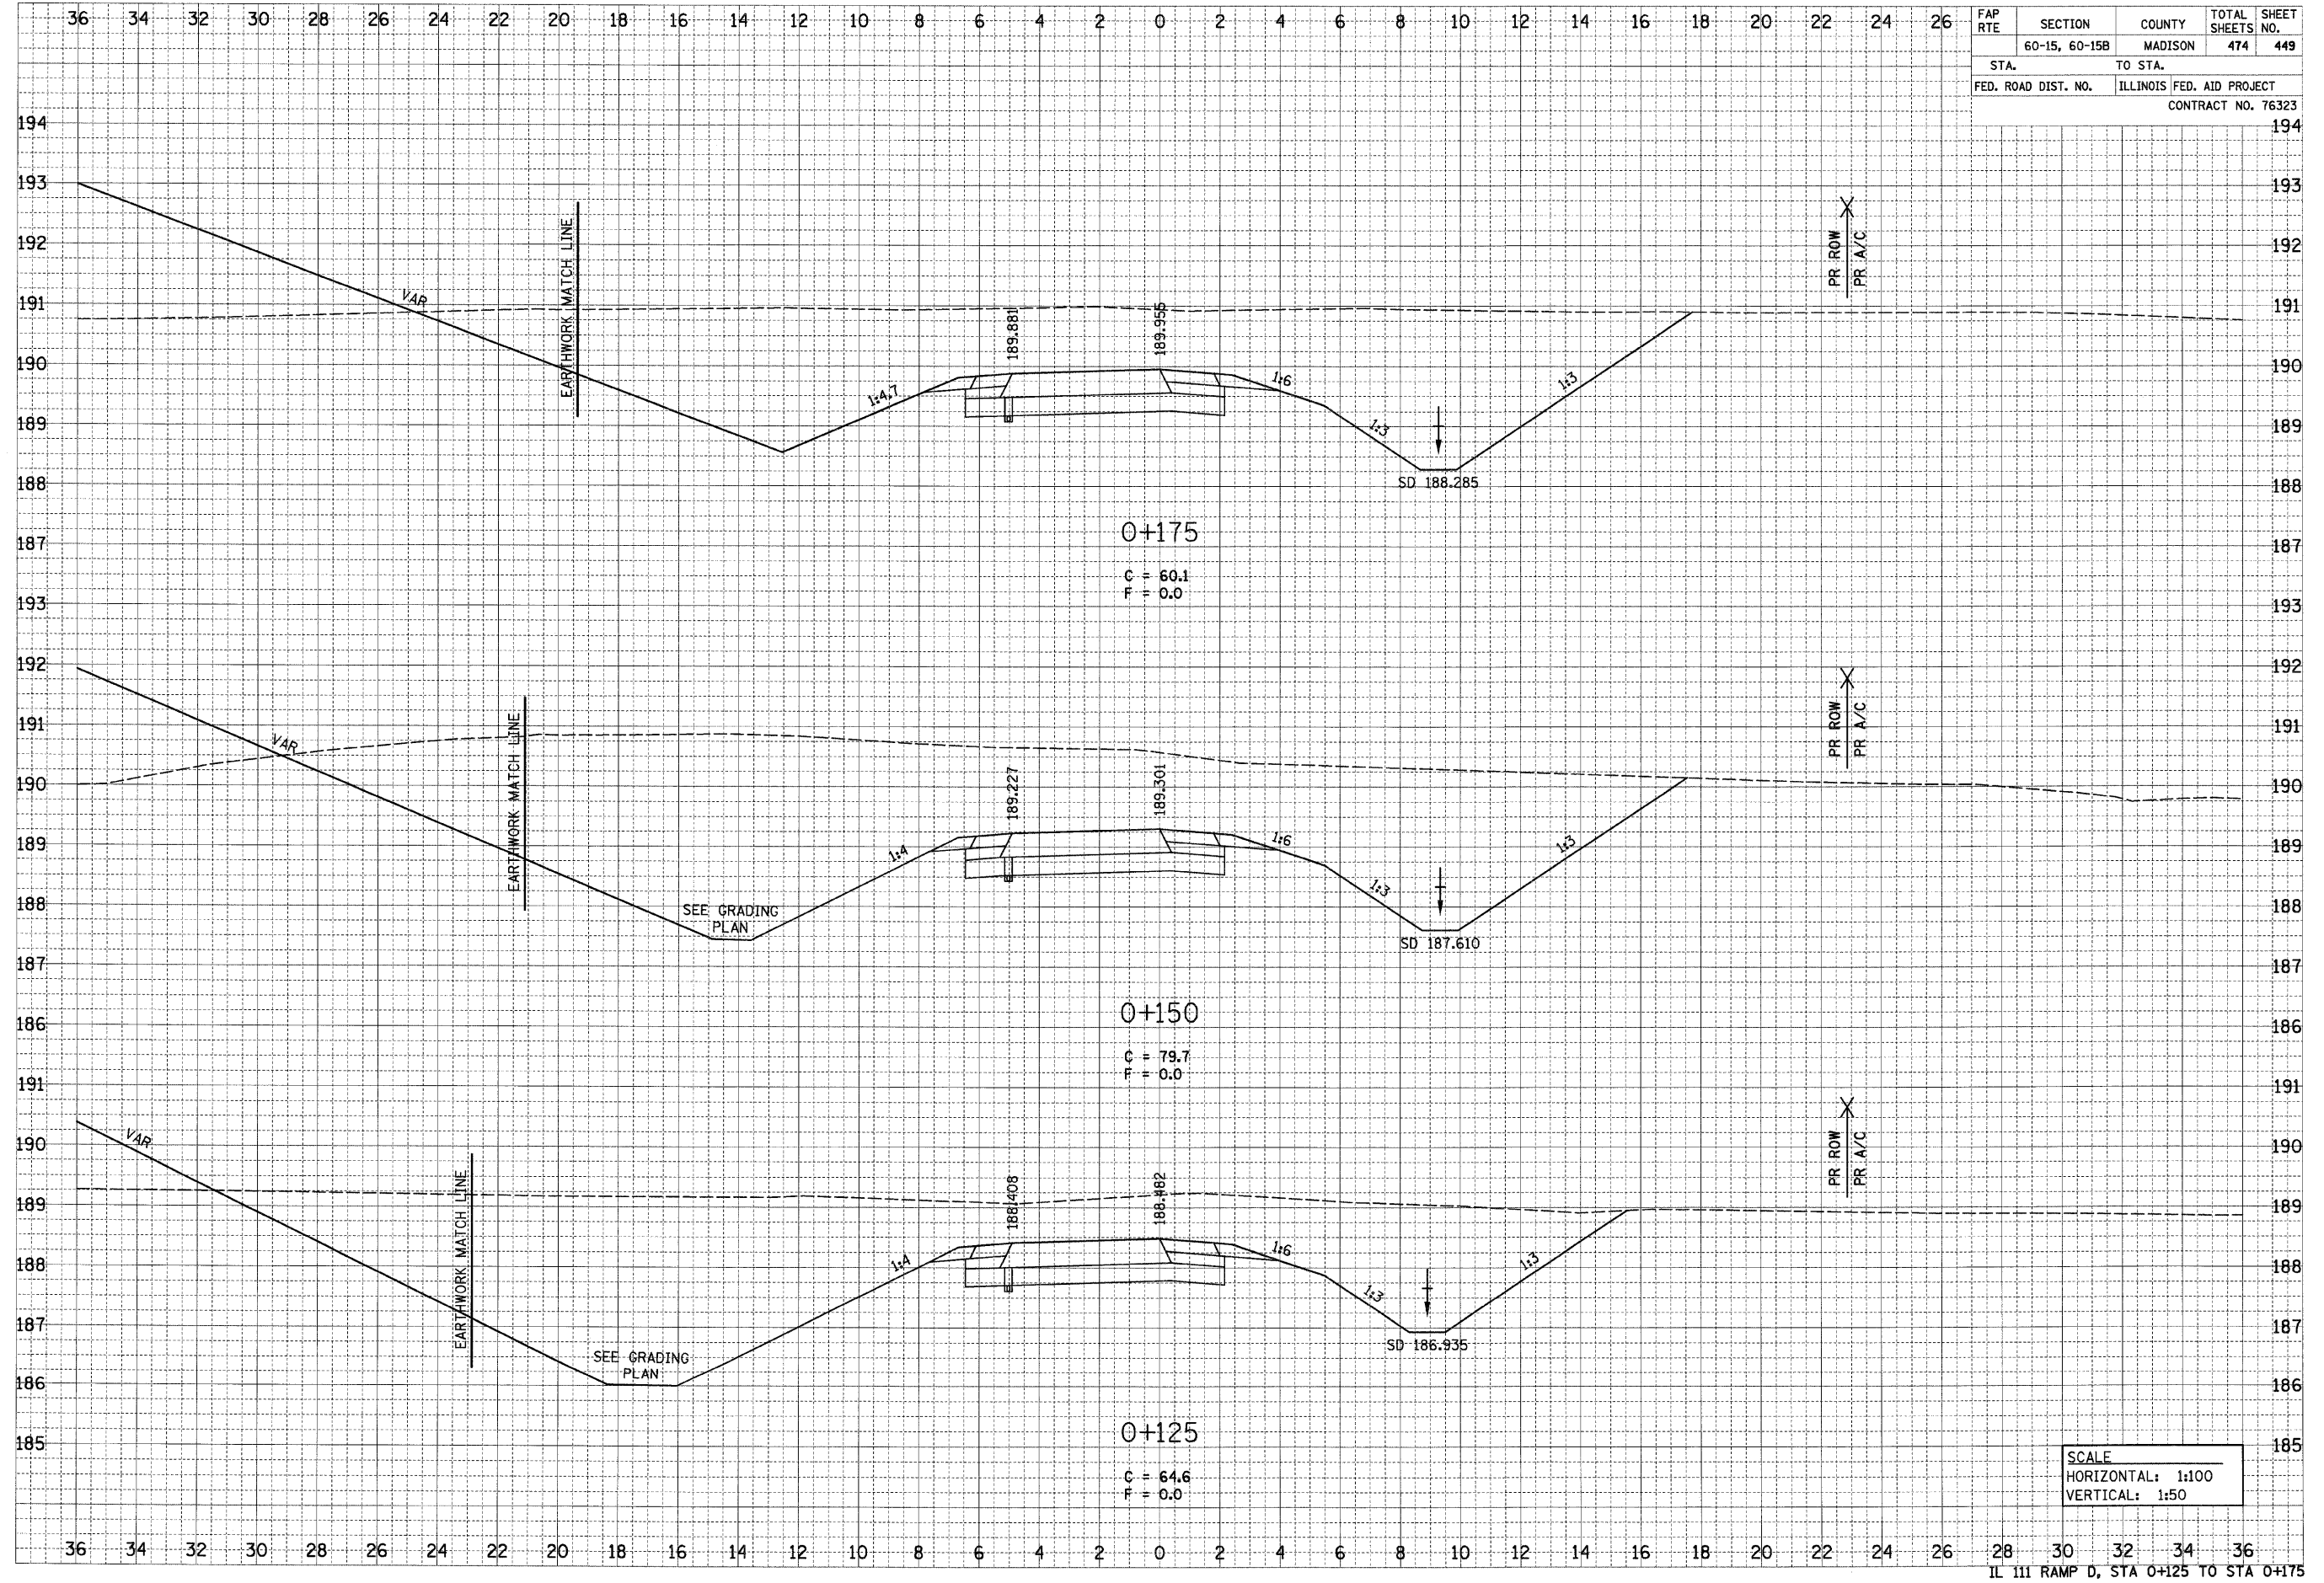

0+175
 G = 60.1
 F = 0.0

0+150
 G = 79.7
 F = 0.0

0+125
 G = 64.6
 F = 0.0

SCALE
 HORIZONTAL: 1:100
 VERTICAL: 1:50

p:\0071\ies\0024\dma\1\ne\urcasasectons\tempd-1111.dgn