


FAP RTE	SECTION	COUNTY	TOTAL SHEETS	SHEET NO.
	60-15, 60-15B	MADISON	474	460
STA.		TO STA.		
FED. ROAD DIST. NO.		ILLINOIS FED. AID PROJECT		
CONTRACT NO. 76323				

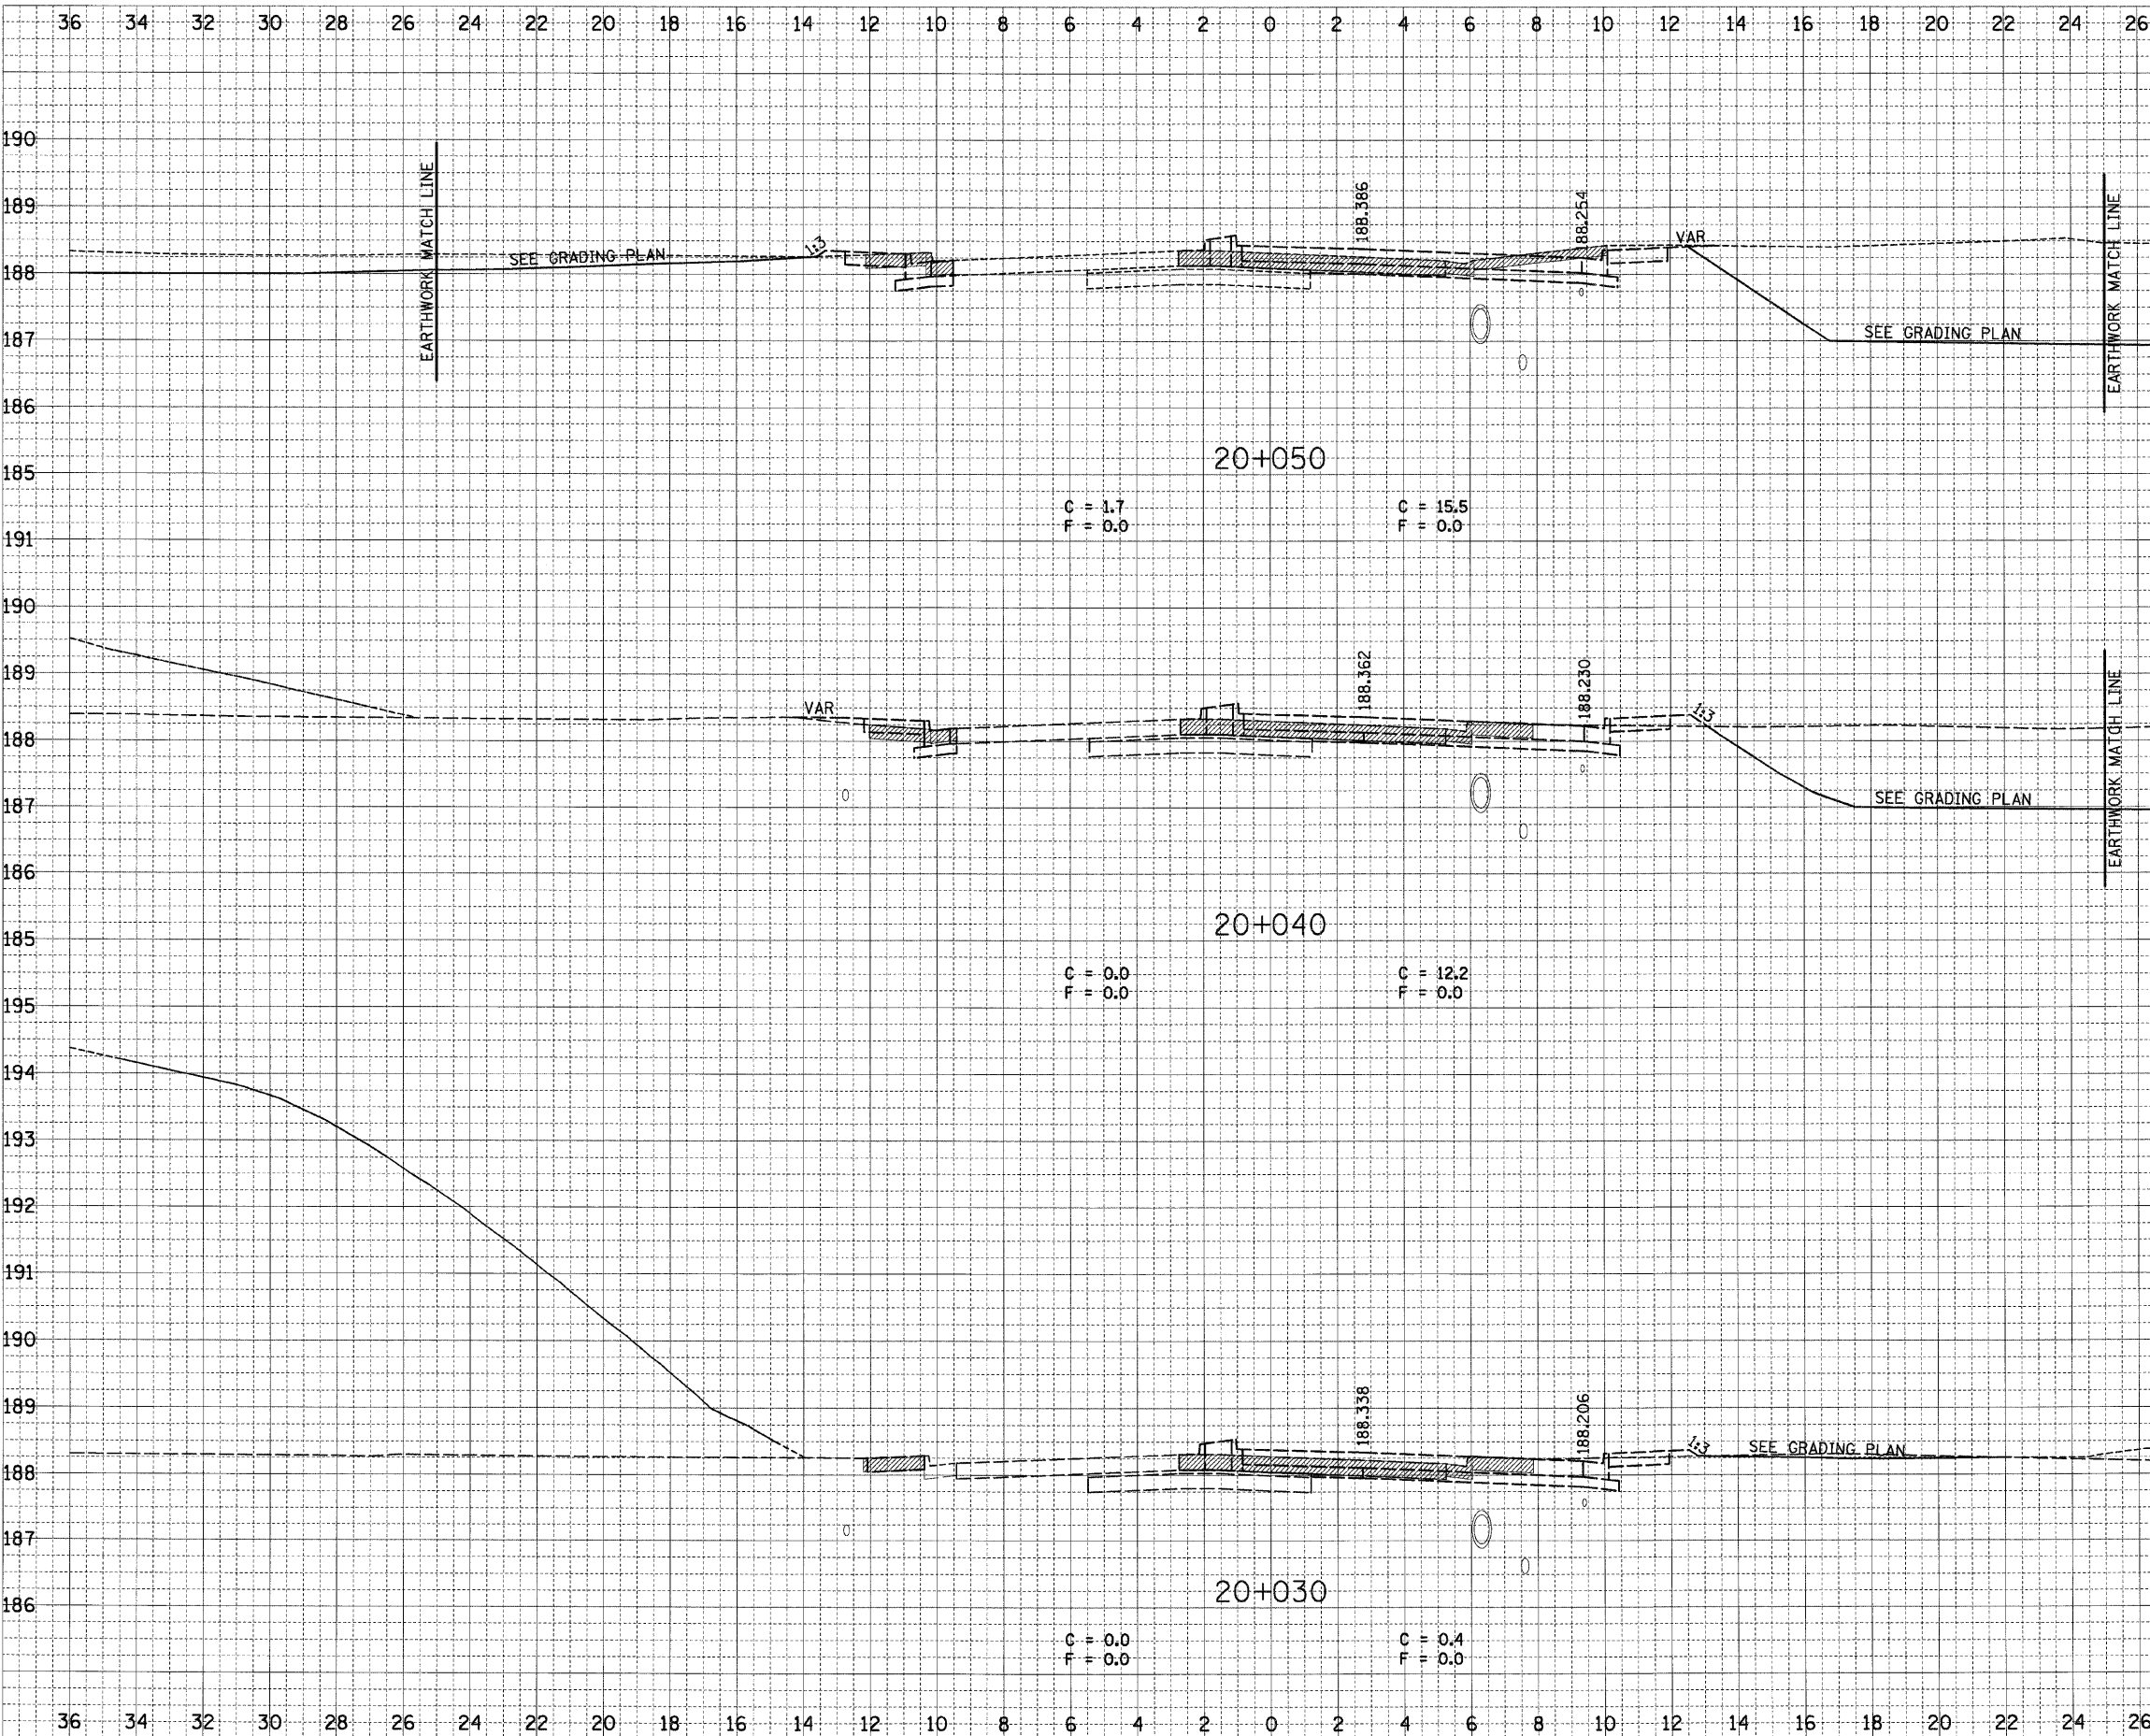

DATE	BY

DATE	BY

DATE	BY

DATE	BY

SCALE  
HORIZONTAL: 1:100  
VERTICAL: 1:50

P:\08\1\ea\08024\mainline\crosssections\gradinghumber.dgn 6/29/2007