

6/29/2007


FAP RTE	SECTION	COUNTY	TOTAL SHEETS	SHEET NO.
	60-15, 60-15B	MADISON	474	461
STA.	TO STA.			
FED. ROAD DIST. NO.	ILLINOIS	FED. AID PROJECT		
		CONTRACT NO. 76323		

DATE	BY

FINAL SURVEY	SURVEYED
NOTE BOOK	TEMPLATED
AREAS	CHECKED
NO.	

DATE	BY

ORIGINAL SURVEY	SURVEYED
NOTE BOOK	TEMPLATED
AREAS	CHECKED
NO.	

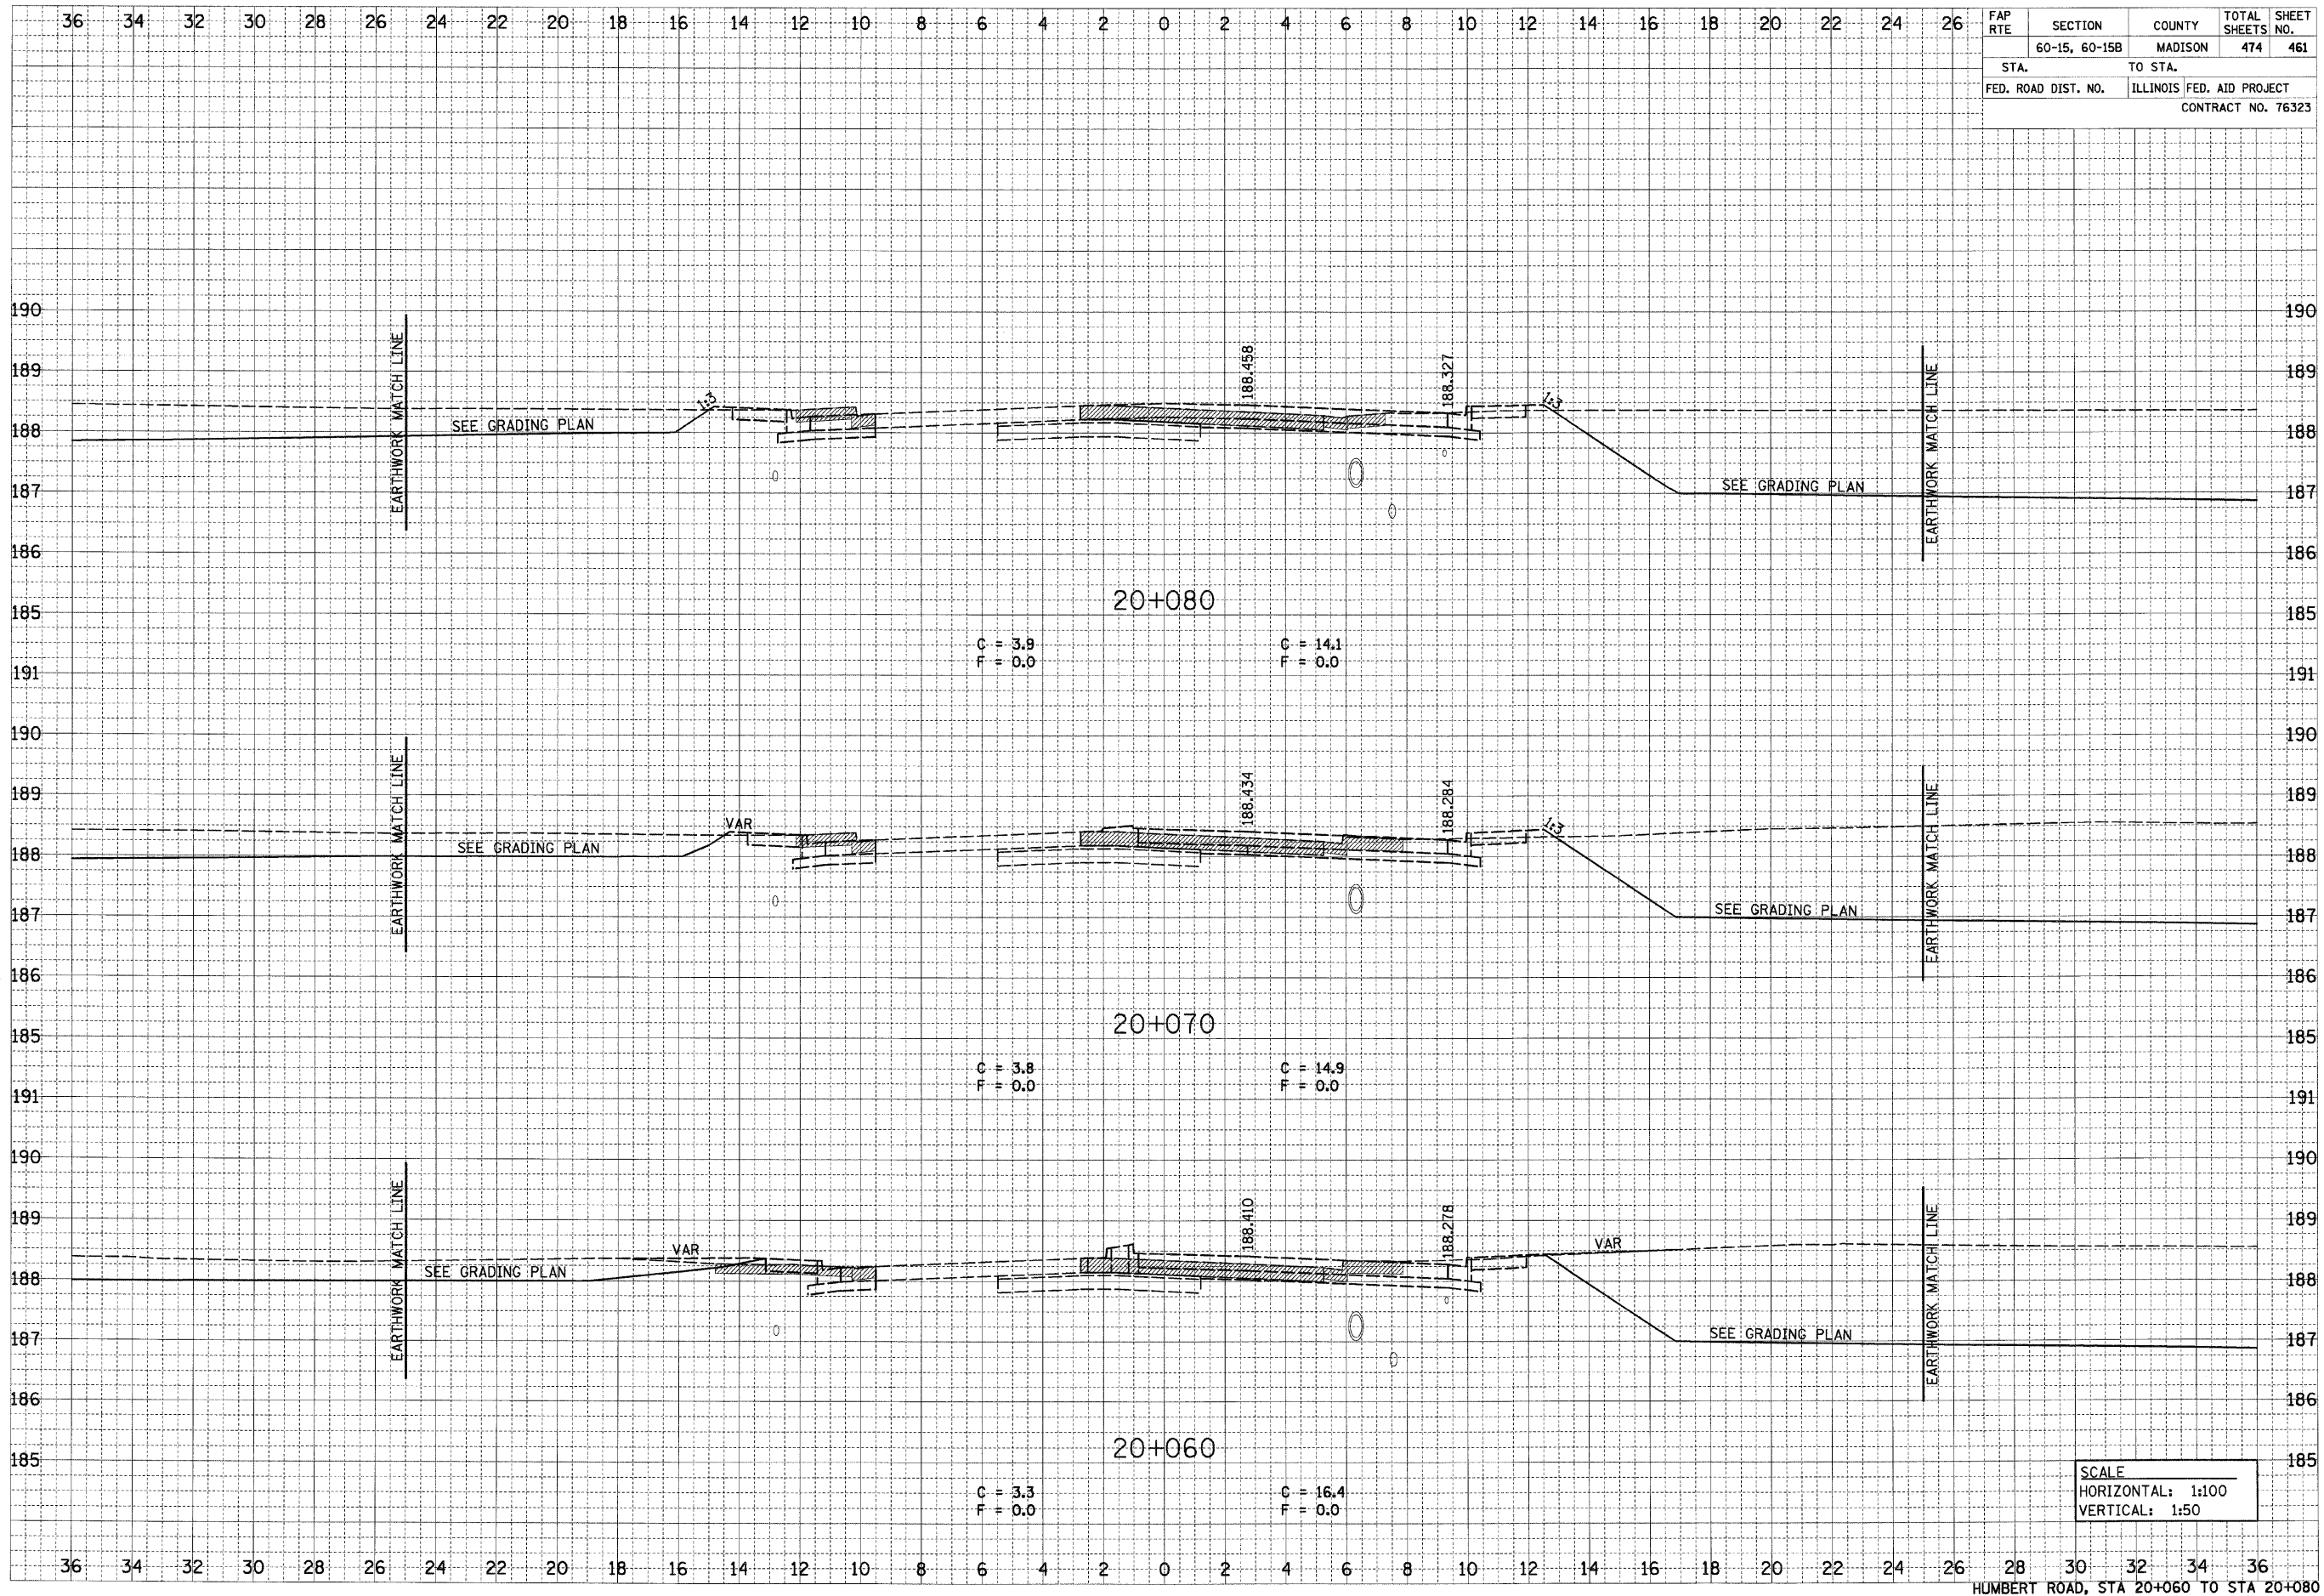

HUMBERT ROAD, STA 20+060 TO STA 20+080