


6/29/2007

p:\001\10a\00024\dmr\line\crosssections\gradinghumber-t.dgn

DATE	
BY	
SURVEYED	
REVISIONS	
TEMPLATE	
AREAS	
CHECKED	
NO.	
FINAL SURVEY	
NOTE BOOK	
AREAS CHECKED	

DATE	
BY	
SURVEYED	
REVISIONS	
TEMPLATE	
AREAS	
CHECKED	
NO.	
ORIGINAL SURVEY	
NOTE BOOK	
AREAS CHECKED	

FAP RTE	SECTION	COUNTY	TOTAL SHEETS	SHEET NO.
	60-15, 60-15B	MADISON	474	462
STA.	TO STA.			
FED. ROAD DIST. NO.	ILLINOIS	FED. AID PROJECT		
	CONTRACT NO. 76323			

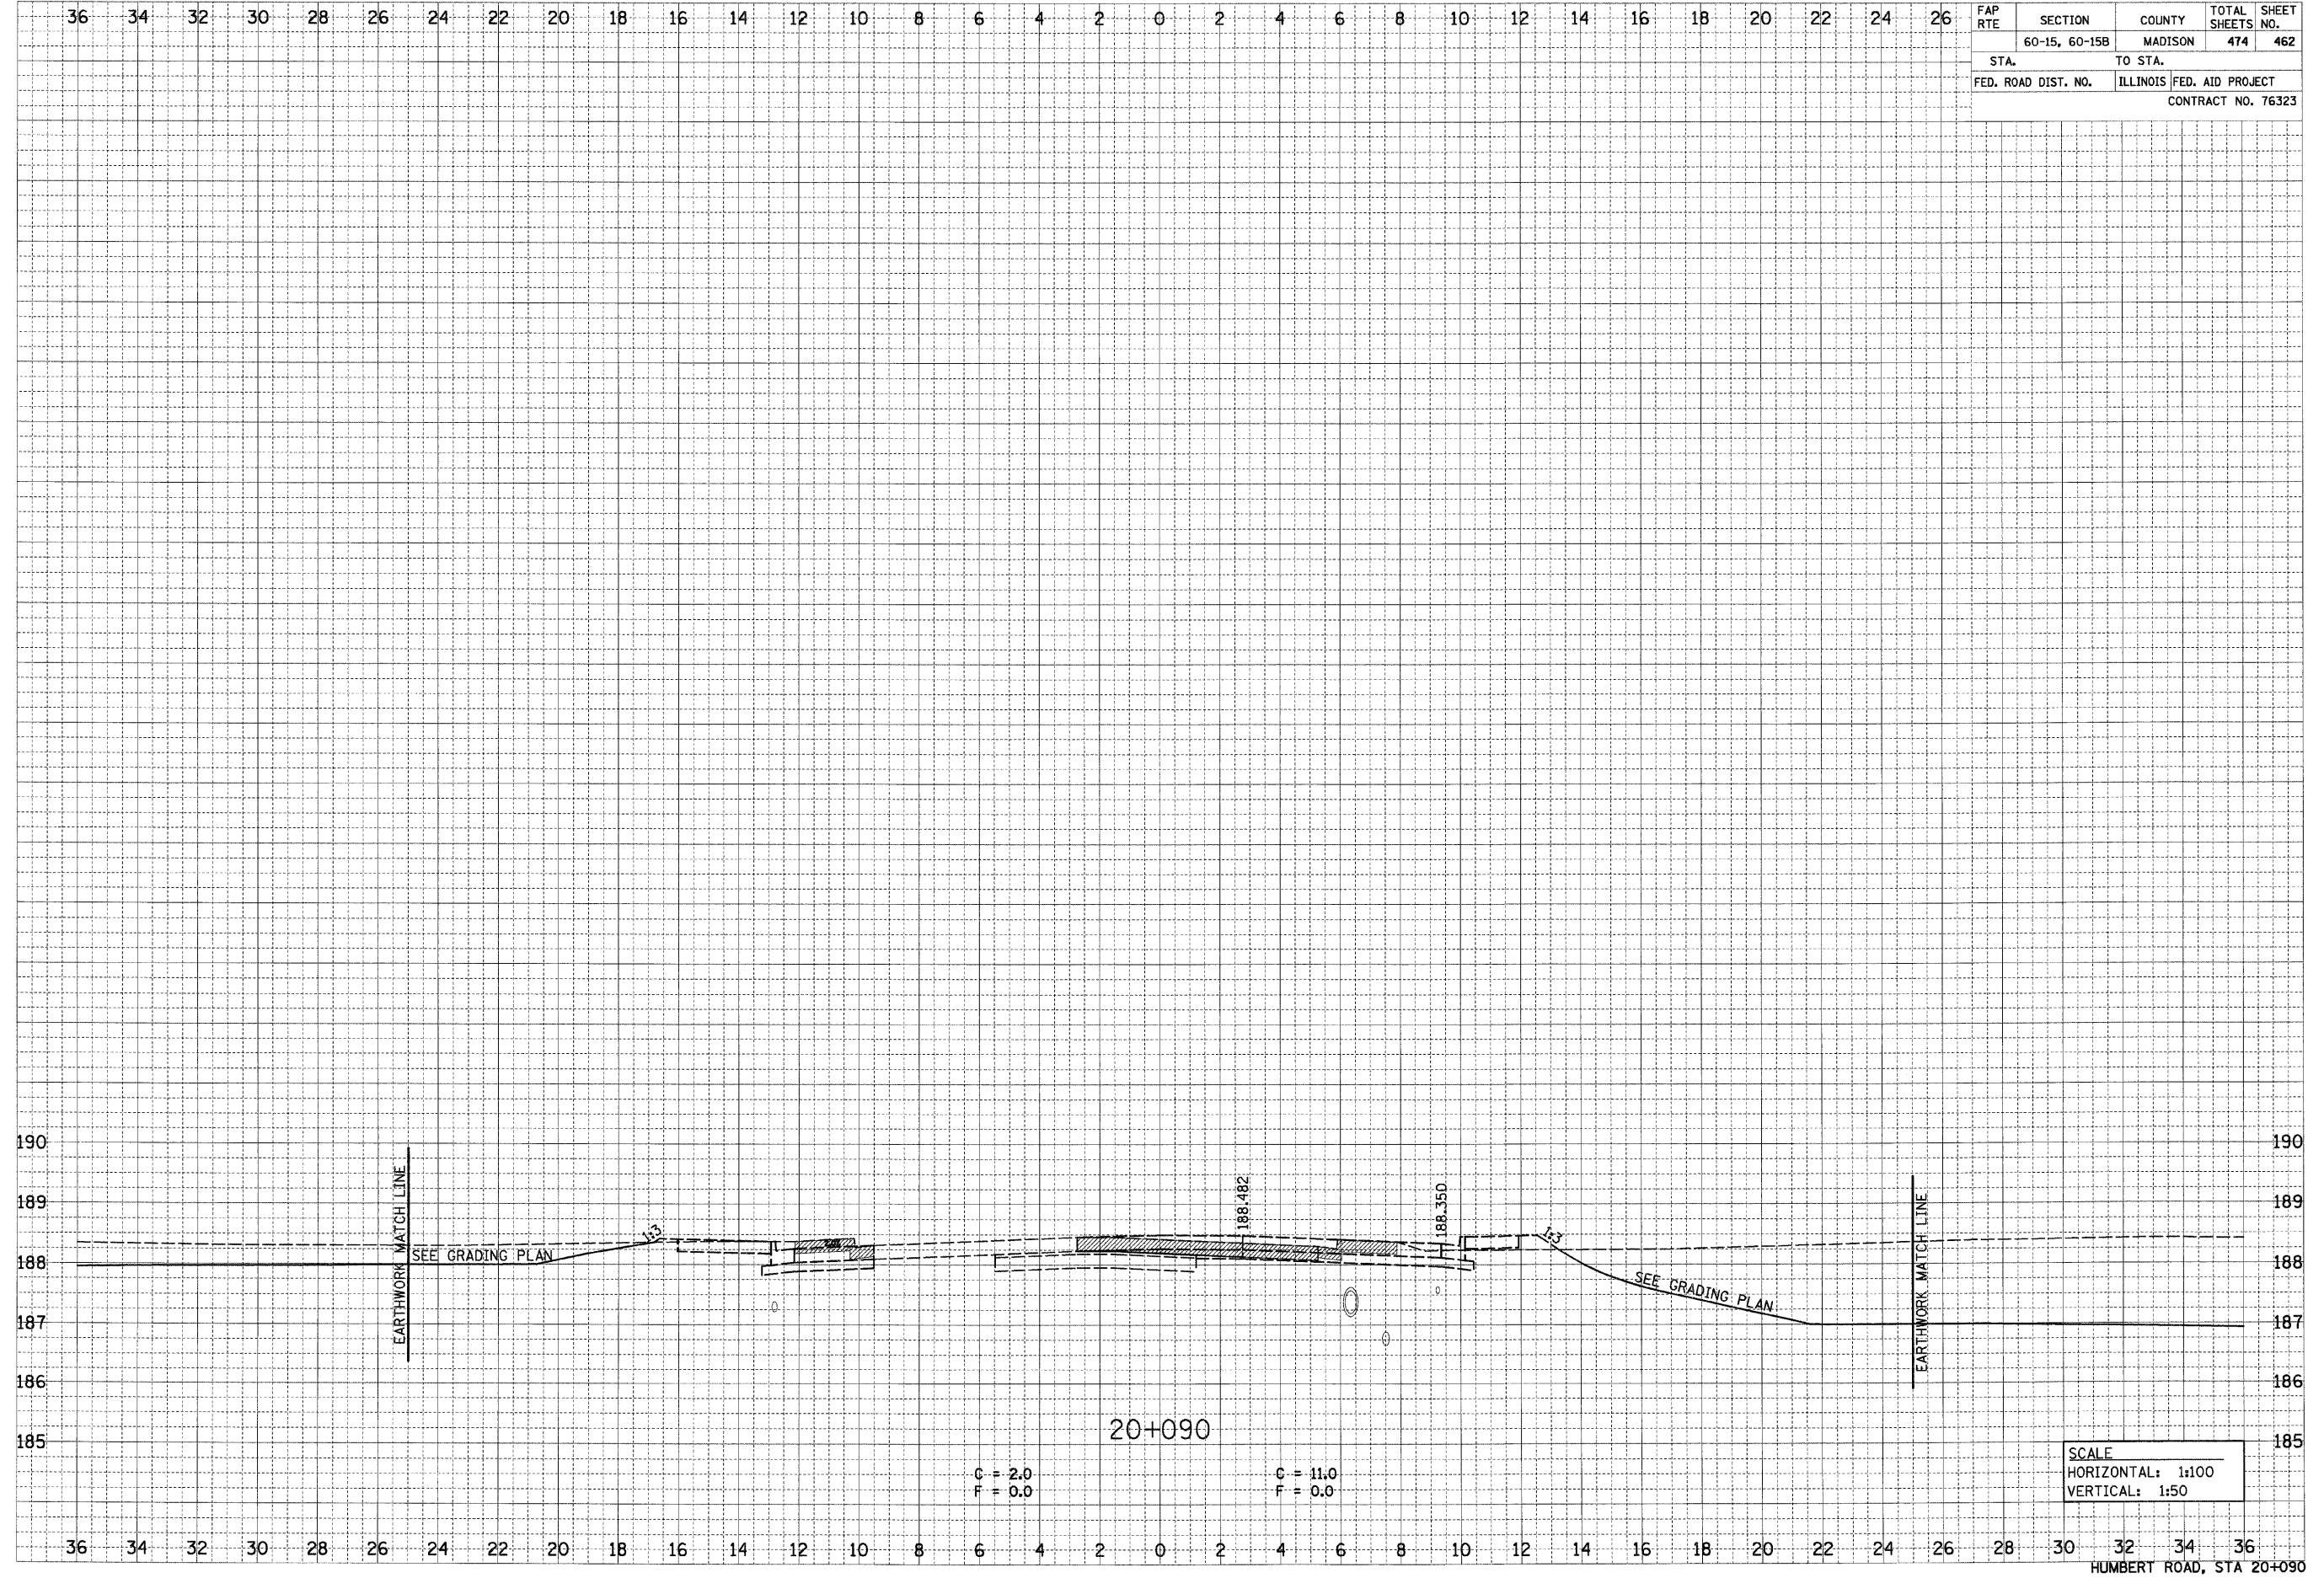

SCALE  
 HORIZONTAL: 1:100  
 VERTICAL: 1:50

C = 2.0      C = 11.0  
 F = 0.0      F = 0.0

HUMBERT ROAD, STA 20+090