


6/29/2007

DATE	
BY	
APPROVED	
DATE	
NO.	
NO.	
NO.	
NO.	

DATE	
BY	
APPROVED	
DATE	
NO.	
NO.	
NO.	
NO.	

FAP RTE	SECTION	COUNTY	TOTAL SHEETS	SHEET NO.
	60-15, 60-15B	MADISON	474	463
STA.	TO STA.			
FED. ROAD DIST. NO.	ILLINOIS FED. AID PROJECT			
CONTRACT NO. 76323				

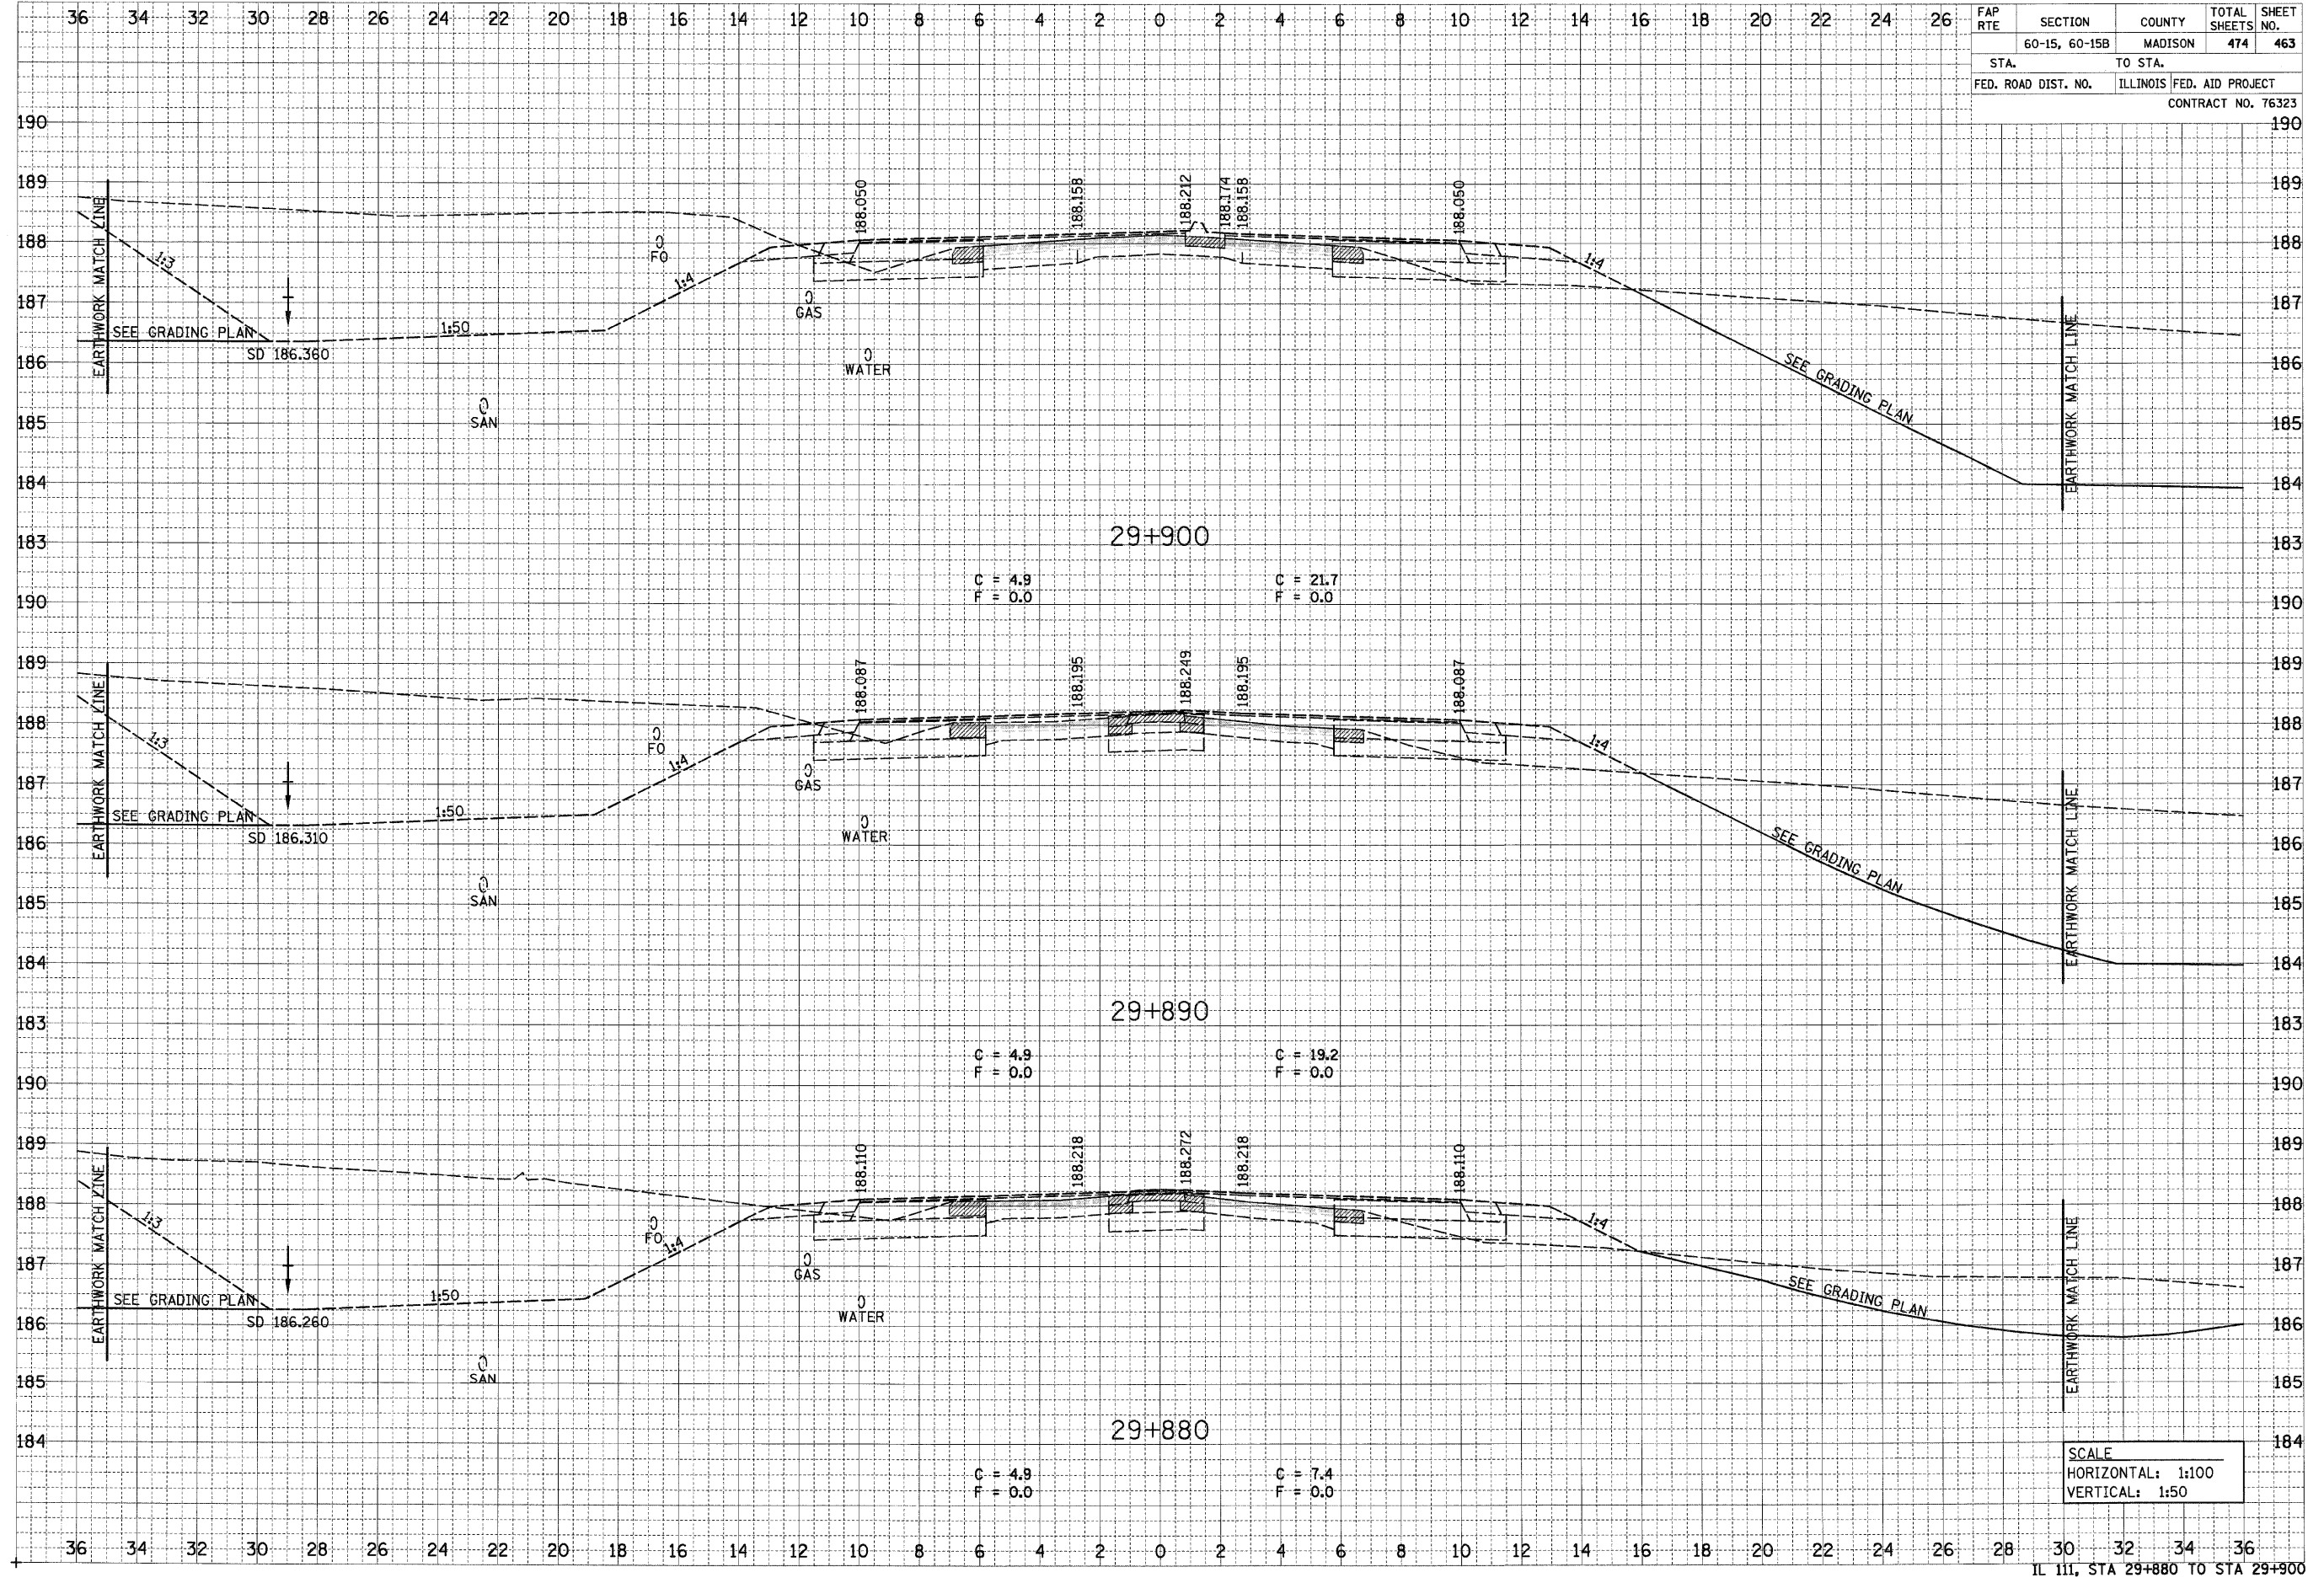

SCALE
 HORIZONTAL: 1:100
 VERTICAL: 1:50

IL 111, STA 29+880 TO STA 29+900

p:\001-iles\00024\main\ura\crosssect\ura\grading\gas67.dgn