


6/29/2007

DATE	
BY	
FINAL SURVEY	
NOTED	
NO. CHECKED	
AREAS CHECKED	

DATE	
BY	
ORIGINAL SURVEY	
NOTED	
NO. CHECKED	
AREAS CHECKED	

FAP RTE	SECTION	COUNTY	TOTAL SHEETS	SHEET NO.
	60-15, 60-15B	MADISON	474	464
STA.	TO STA.			
FED. ROAD DIST. NO.	ILLINOIS FED. AID PROJECT			
CONTRACT NO. 76323				

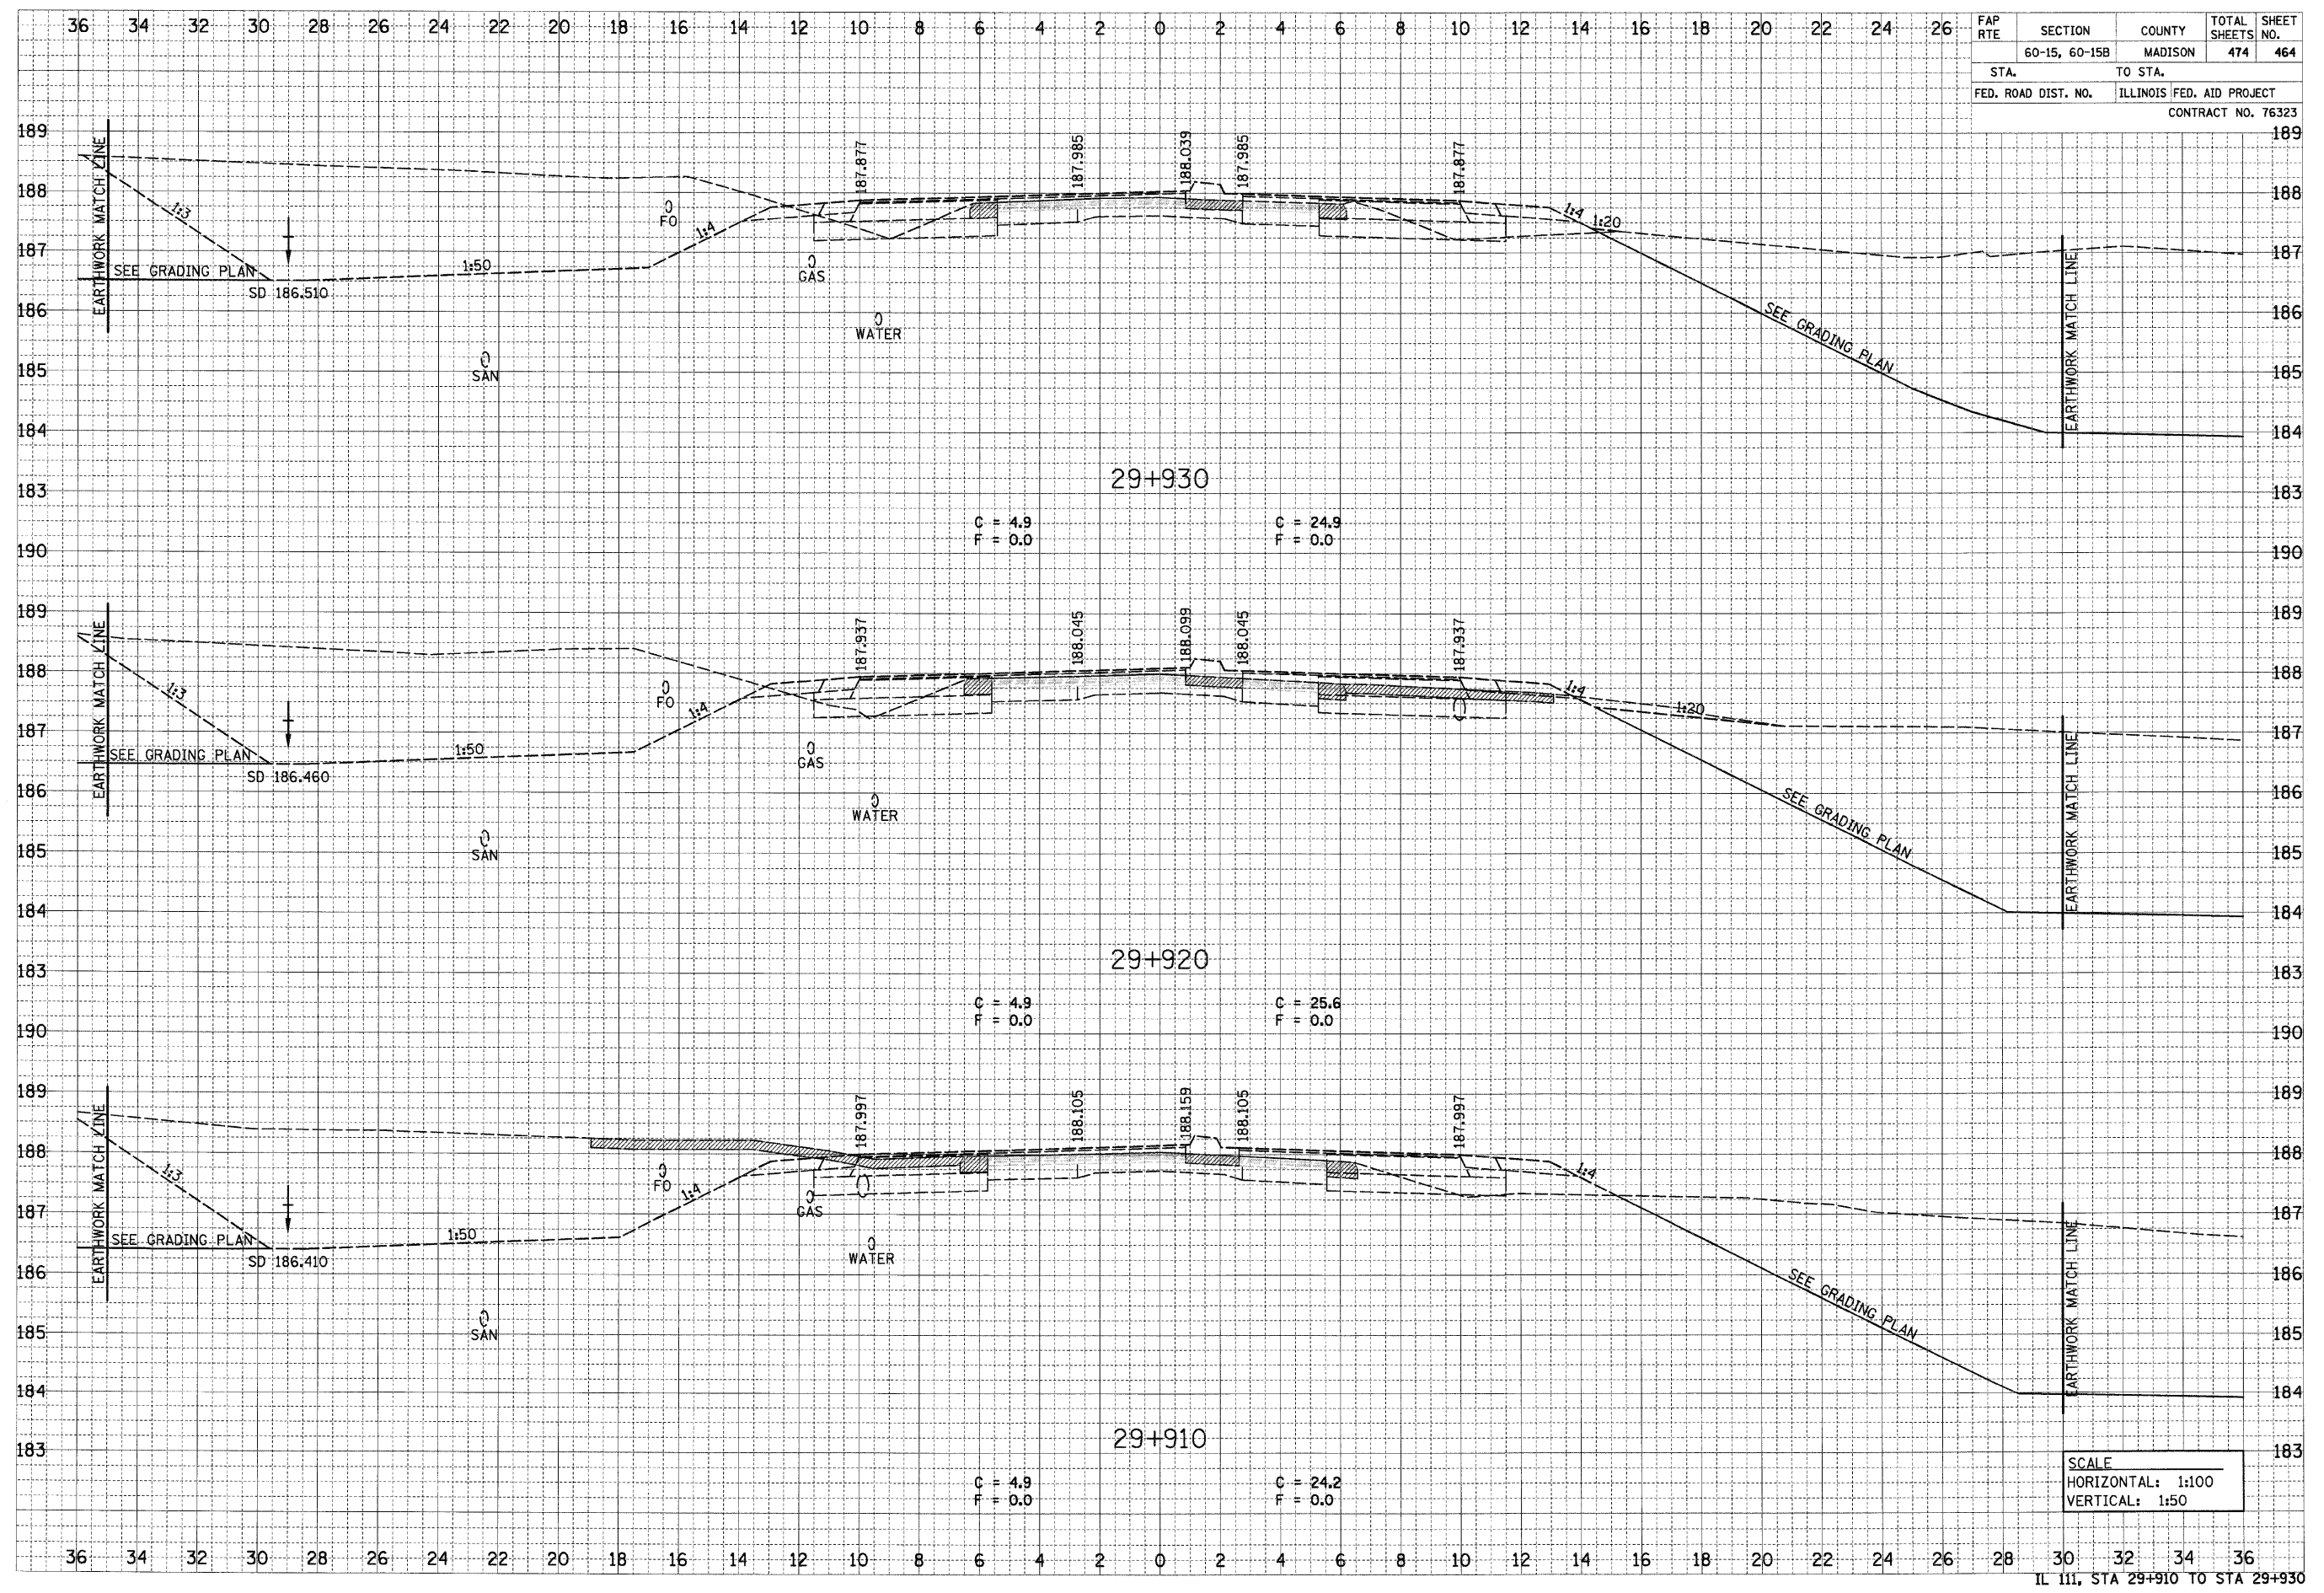

SCALE
HORIZONTAL: 1:100
VERTICAL: 1:50

p:\2007\1es\200724\admeunline\crosssections\grading\g67.dgn