


6/29/2007

|               |    |
|---------------|----|
| DATE          | BY |
| SURVEYED      |    |
| NOTE BOOK     |    |
| AREAS CHECKED |    |
| NO.           |    |
| FINAL SURVEY  |    |
| TEMPLATE      |    |
| AREAS CHECKED |    |
| NO.           |    |

|                 |    |
|-----------------|----|
| DATE            | BY |
| SURVEYED        |    |
| NOTE BOOK       |    |
| AREAS CHECKED   |    |
| NO.             |    |
| ORIGINAL SURVEY |    |
| TEMPLATE        |    |
| AREAS CHECKED   |    |
| NO.             |    |

|                     |                           |         |                    |           |
|---------------------|---------------------------|---------|--------------------|-----------|
| FAP RTE             | SECTION                   | COUNTY  | TOTAL SHEETS       | SHEET NO. |
|                     | 60-15, 60-15B             | MADISON | 474                | 465       |
| STA.                | TO STA.                   |         |                    |           |
| FED. ROAD DIST. NO. | ILLINOIS FED. AID PROJECT |         | CONTRACT NO. 76323 |           |

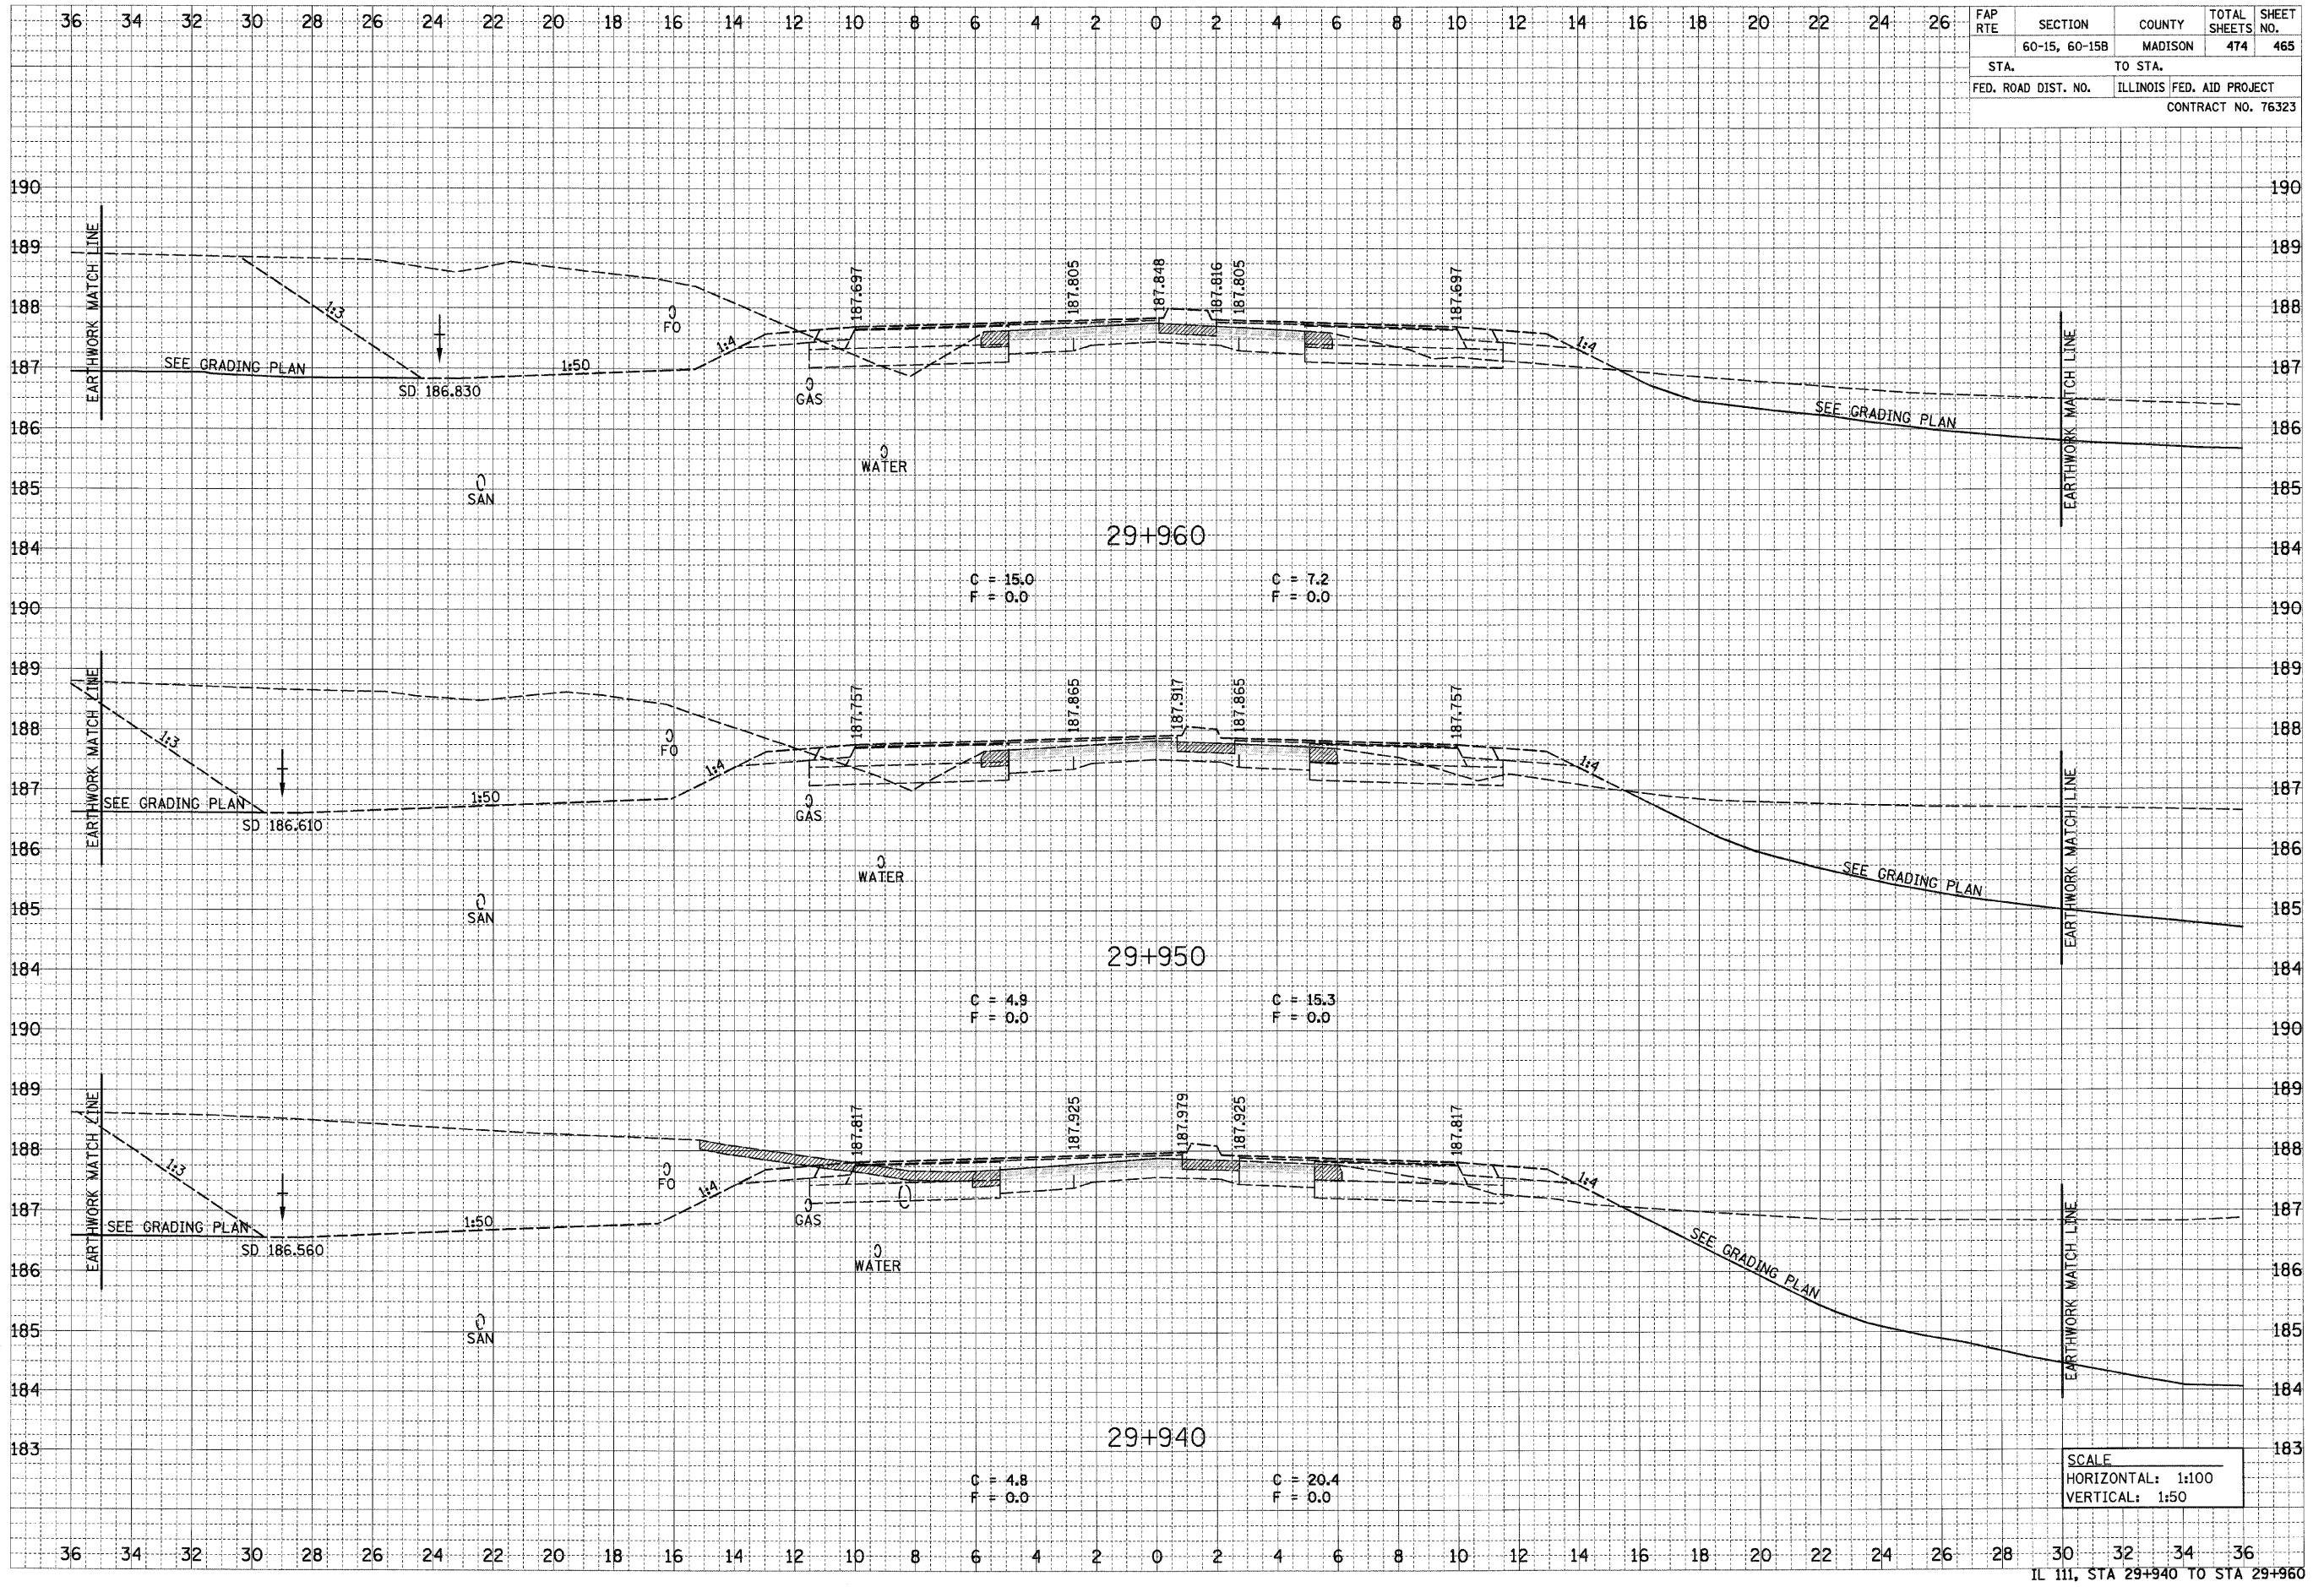

SCALE  
HORIZONTAL: 1:100  
VERTICAL: 1:50

p:\2011\115\0824\dmsh\line\crosssections\grading\sta67.dgn