


FAP RTE	SECTION 60-15, 60-15B	COUNTY MADISON	TOTAL SHEETS 474	SHEET NO. 466
STA. 60-15, 60-15B		TO STA. MADISON		
FED. ROAD DIST. NO.		ILLINOIS FED. AID PROJECT CONTRACT NO. 76323		

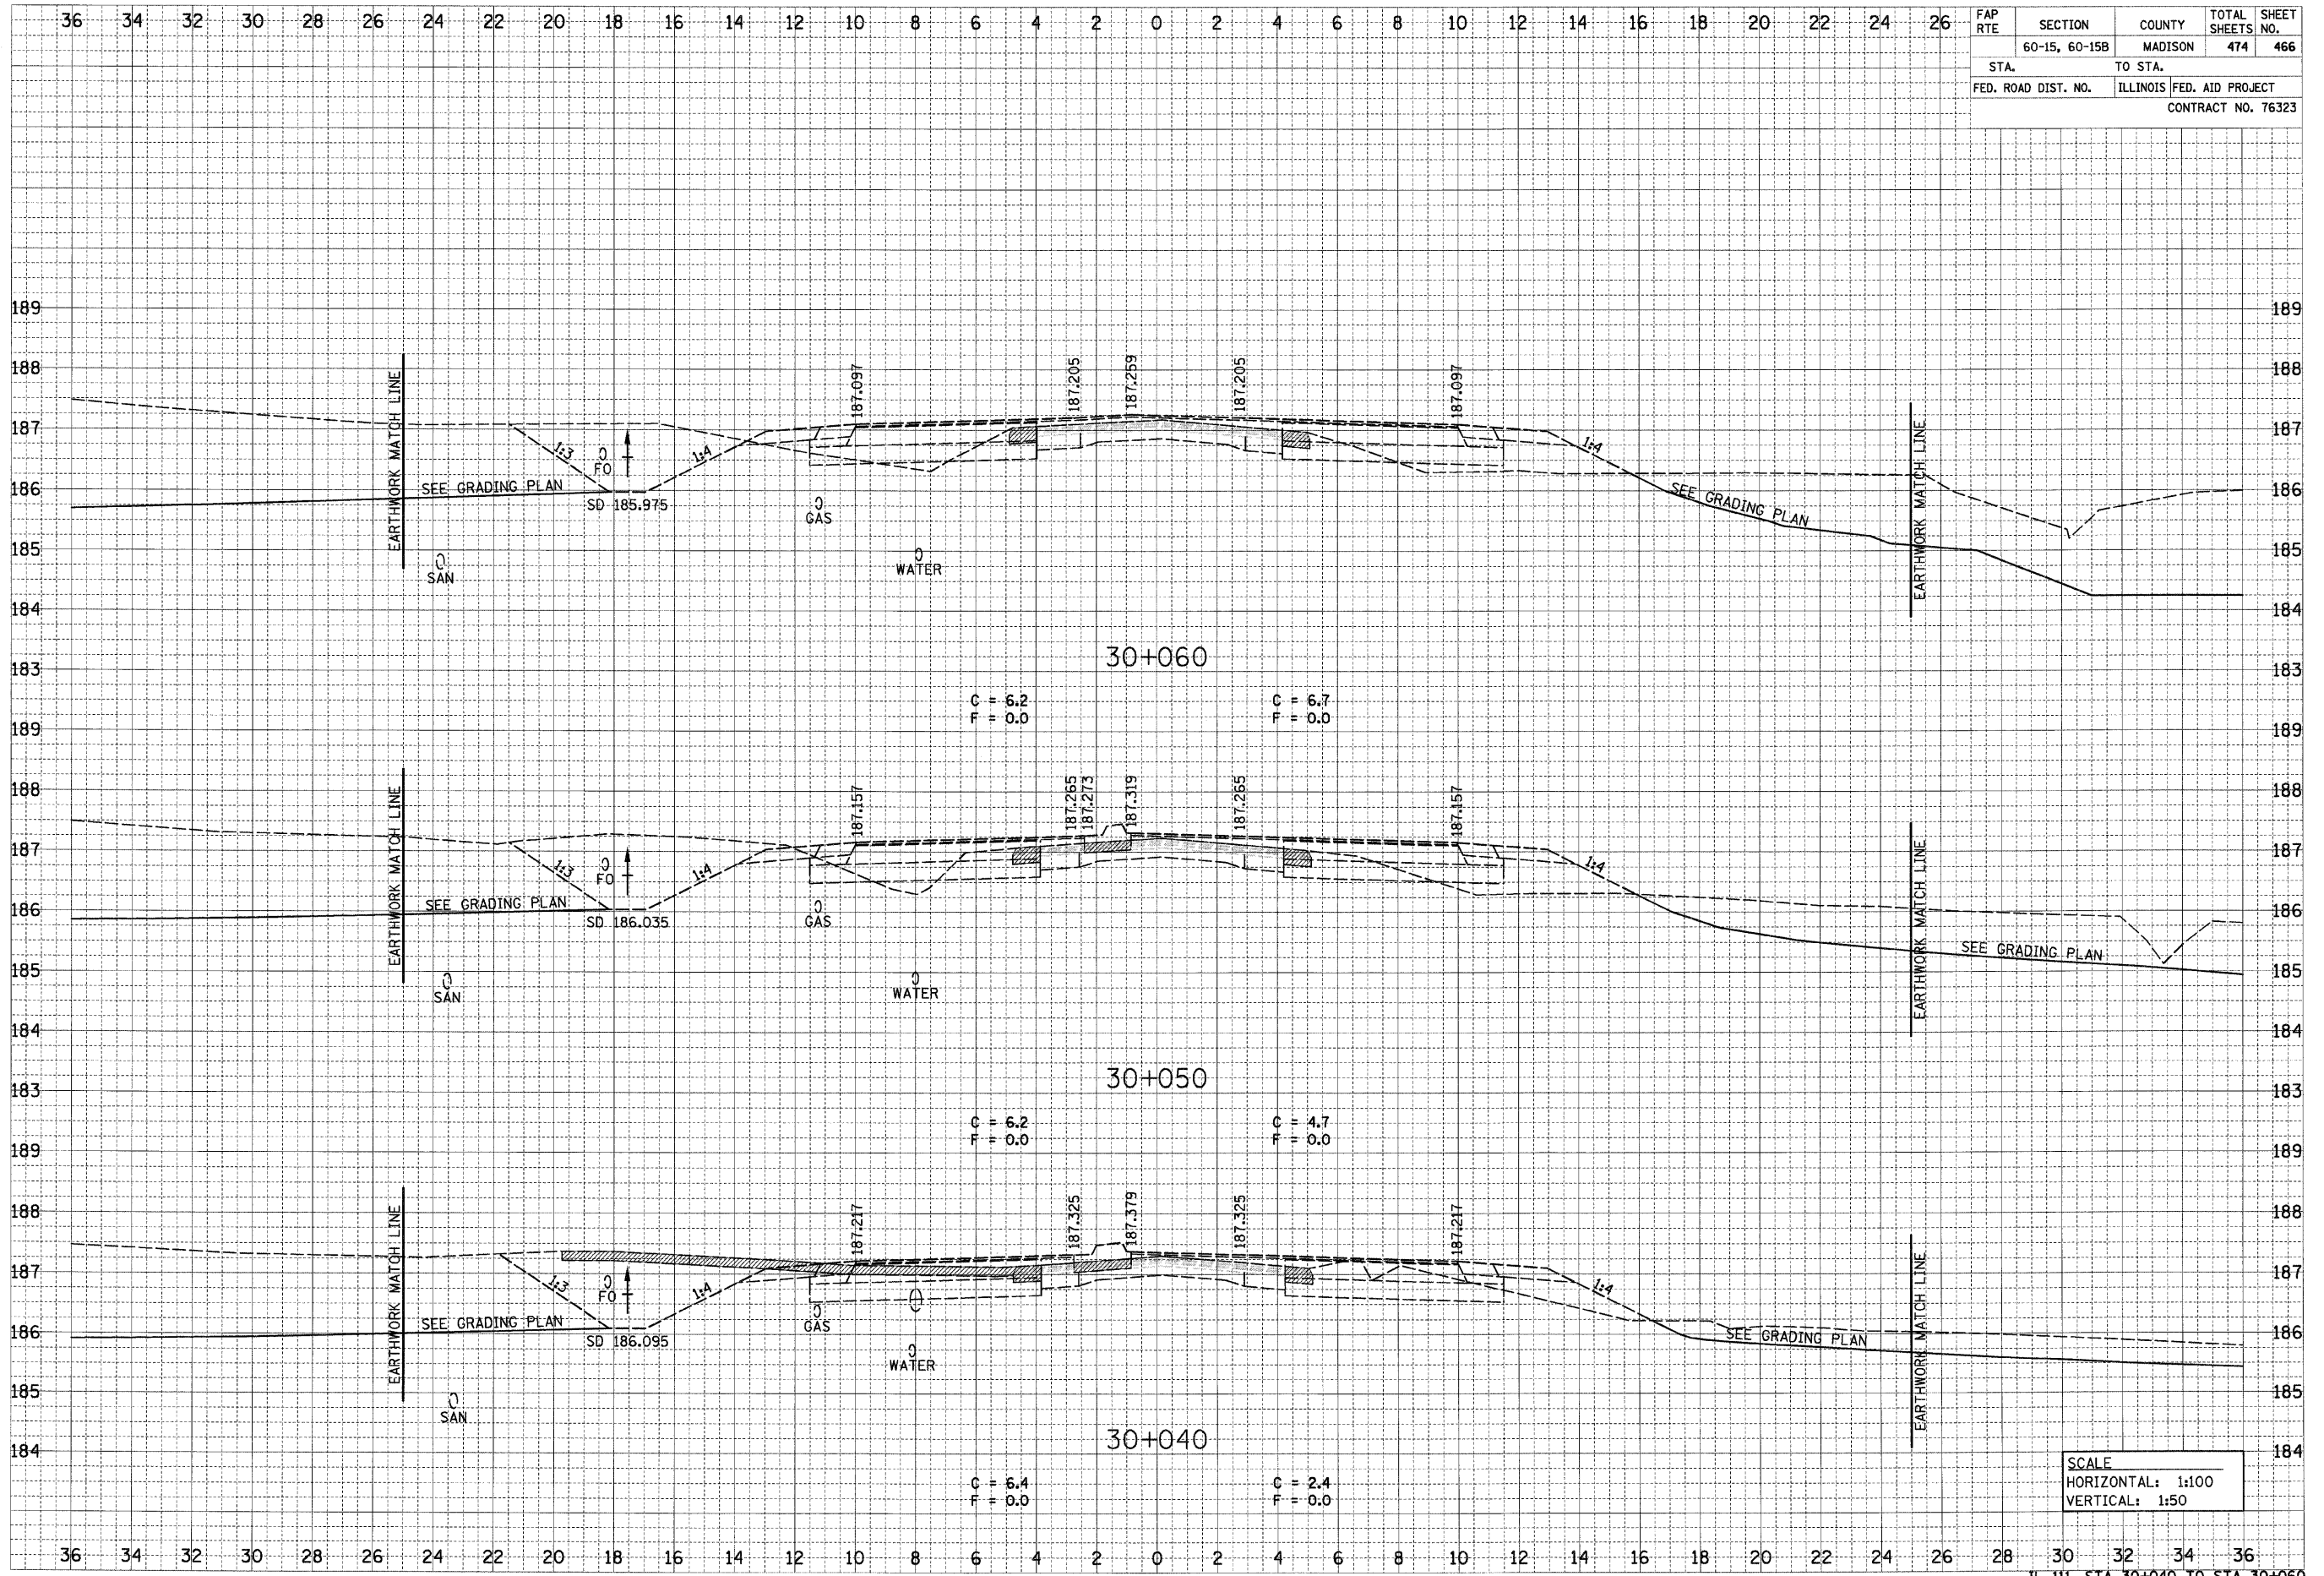

SCALE
HORIZONTAL: 1:100
VERTICAL: 1:50

IL 111, STA 30+040 TO STA 30+060

DATE	
BY	
APPROVED	
DESIGNED	
DRAWN	
CHECKED	
NO.	

FINAL SURVEY NOTE BOOK NO.

DATE	
BY	
APPROVED	
DESIGNED	
DRAWN	
CHECKED	
NO.	

ORIGINAL SURVEY NOTE BOOK NO.

6/29/2007

p:\08711es\00024\dmamline\crosssections\gradingus67.dgn