



6/29/2007

BY		DATE	
FINAL SURVEY	DATE	DATE	
PLOTTED			
NOTE BOOK			
AREAS CHECKED			
NO.			

BY		DATE	
ORIGINAL SURVEY	DATE	DATE	
TEMPORARY			
NOTE BOOK			
AREAS CHECKED			
NO.			

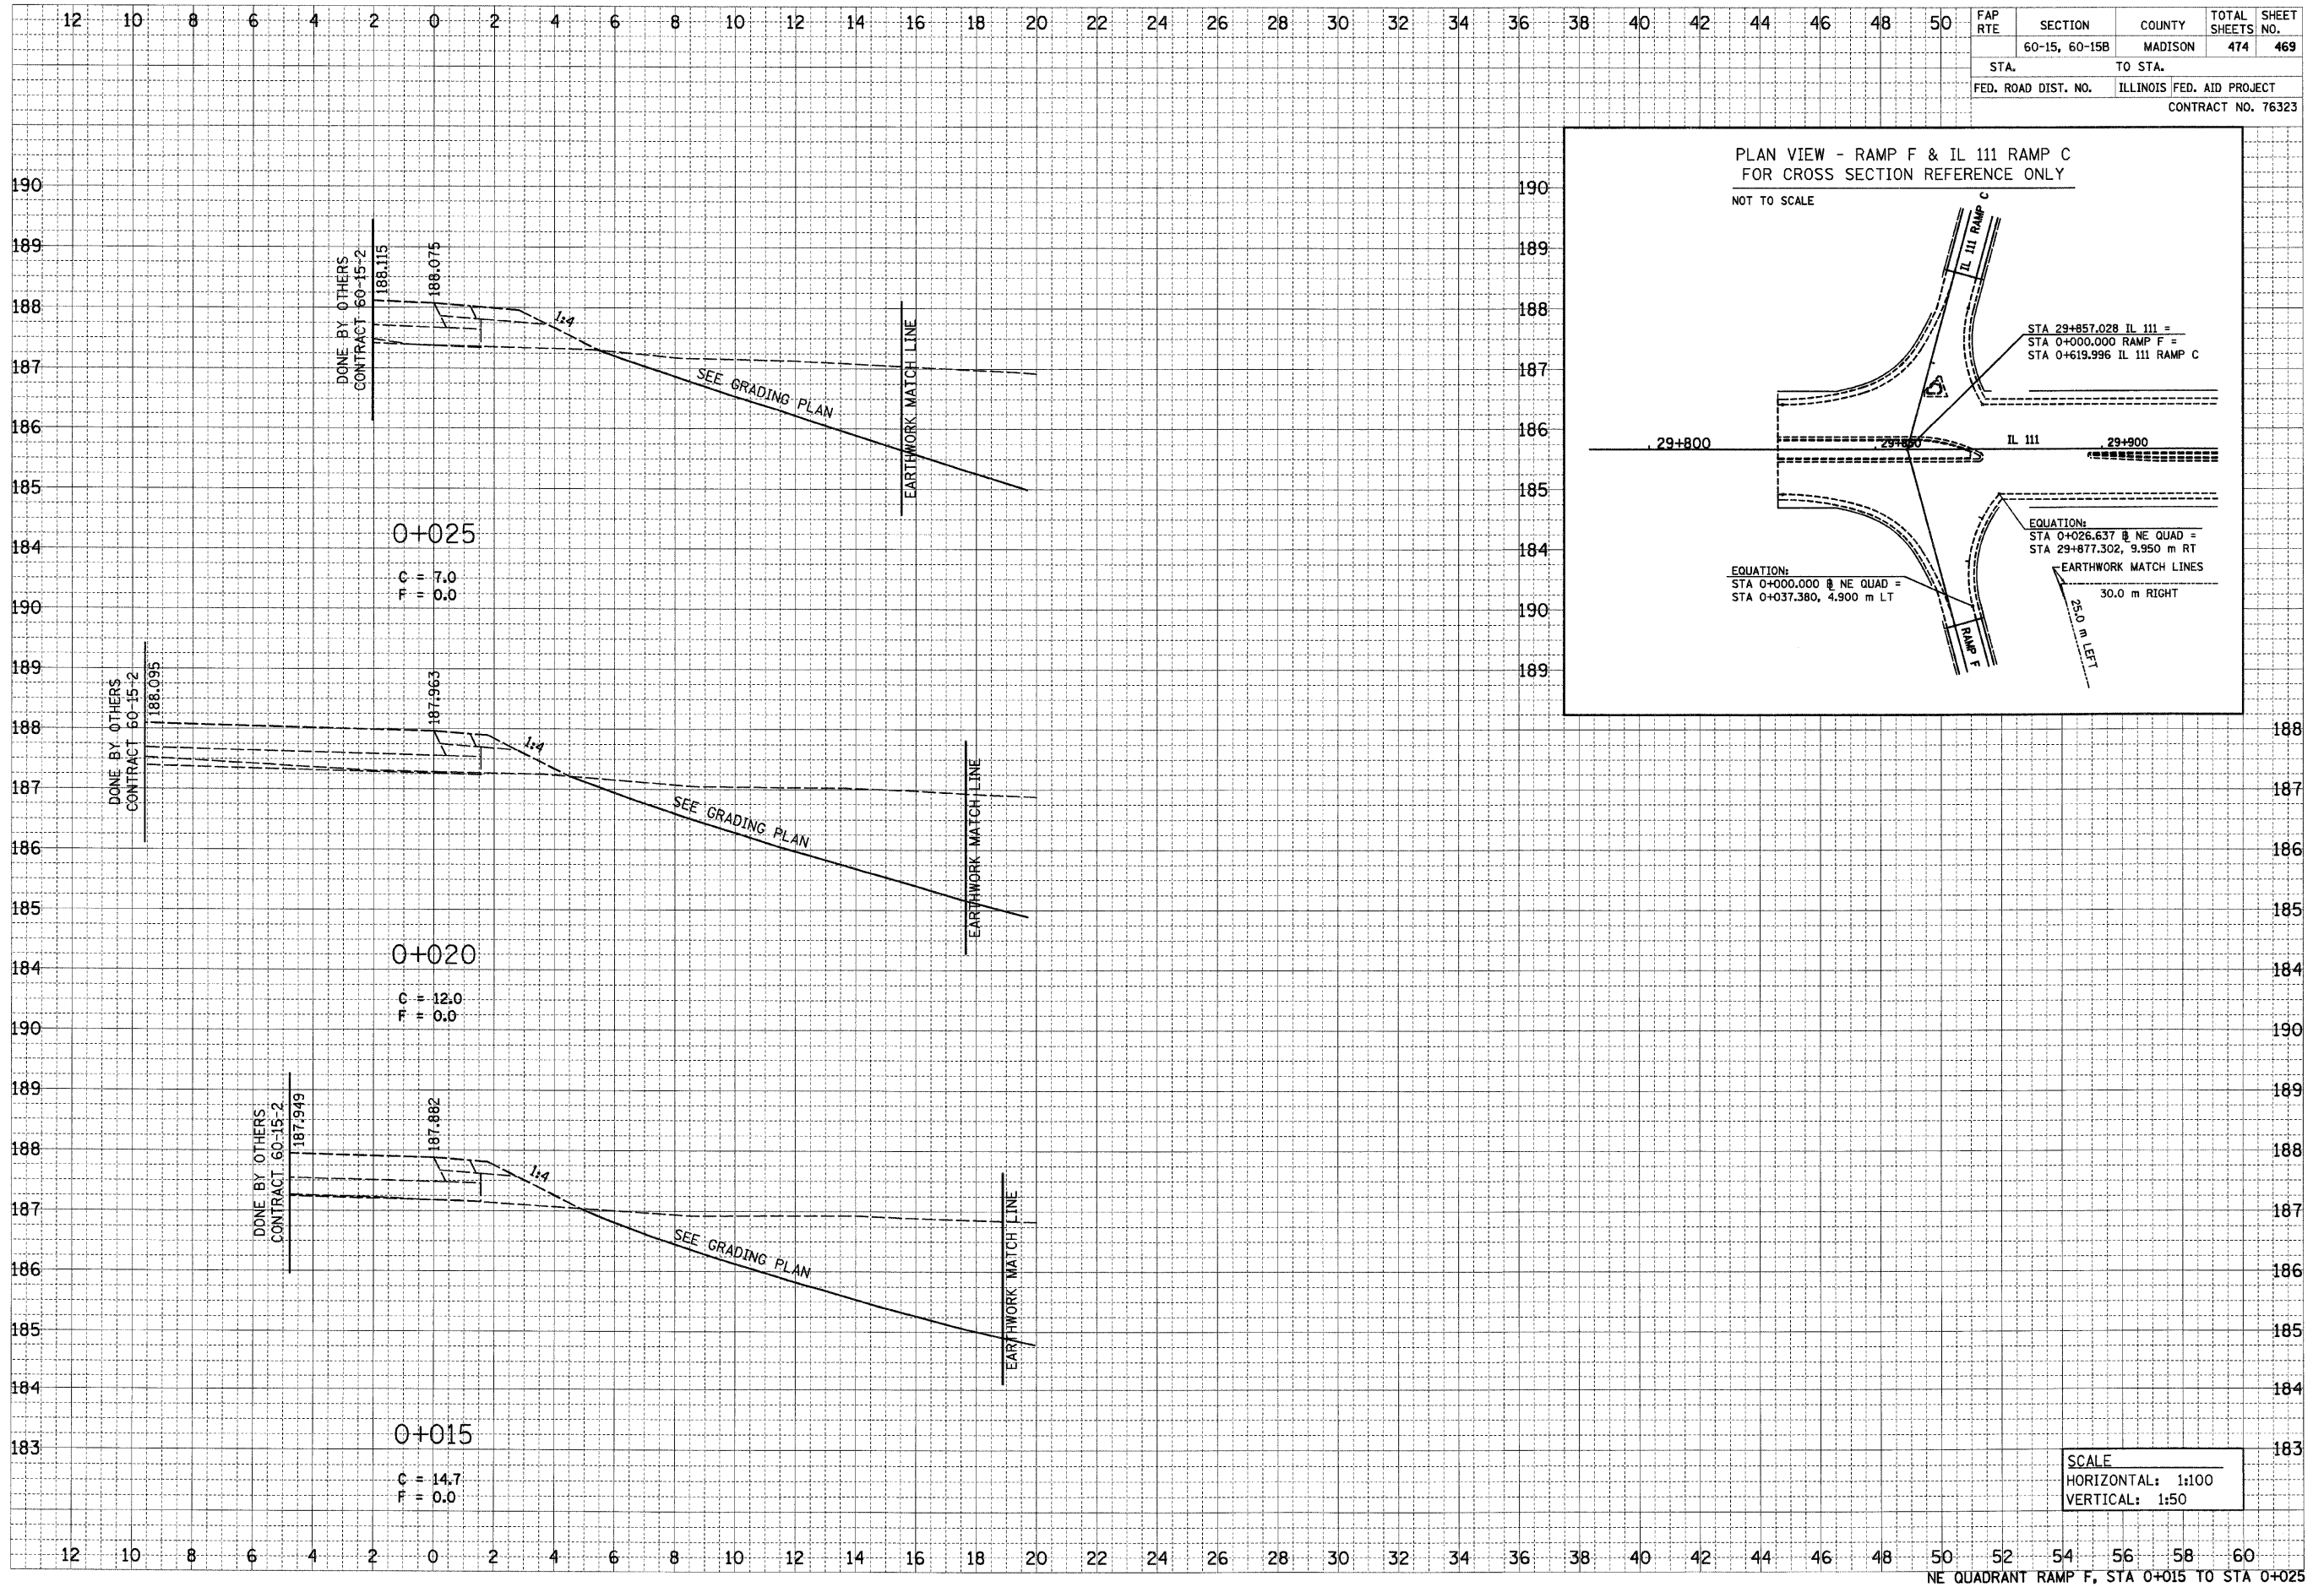

FAP RTE	SECTION	COUNTY	TOTAL SHEETS	SHEET NO.
	60-15, 60-15B	MADISON	474	469
STA.		TO STA.		
FED. ROAD DIST. NO.		ILLINOIS FED. AID PROJECT		
CONTRACT NO. 76323				

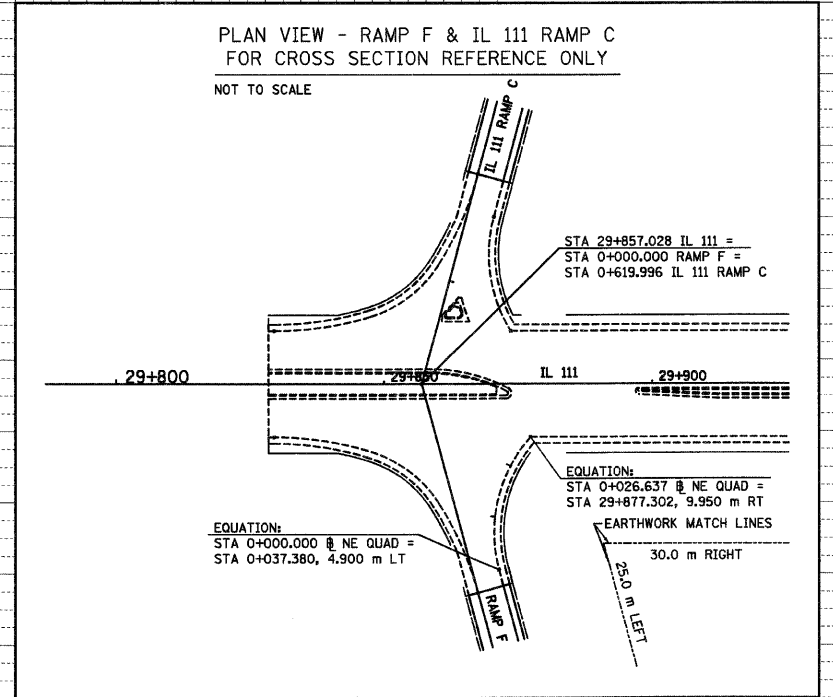

SCALE
HORIZONTAL: 1:100
VERTICAL: 1:50

NE QUADRANT RAMP F, STA 0+015 TO STA 0+025