


6/29/2007

DATE	BY

NO.	AREAS CHECKED

DATE	BY

NO.	AREAS CHECKED

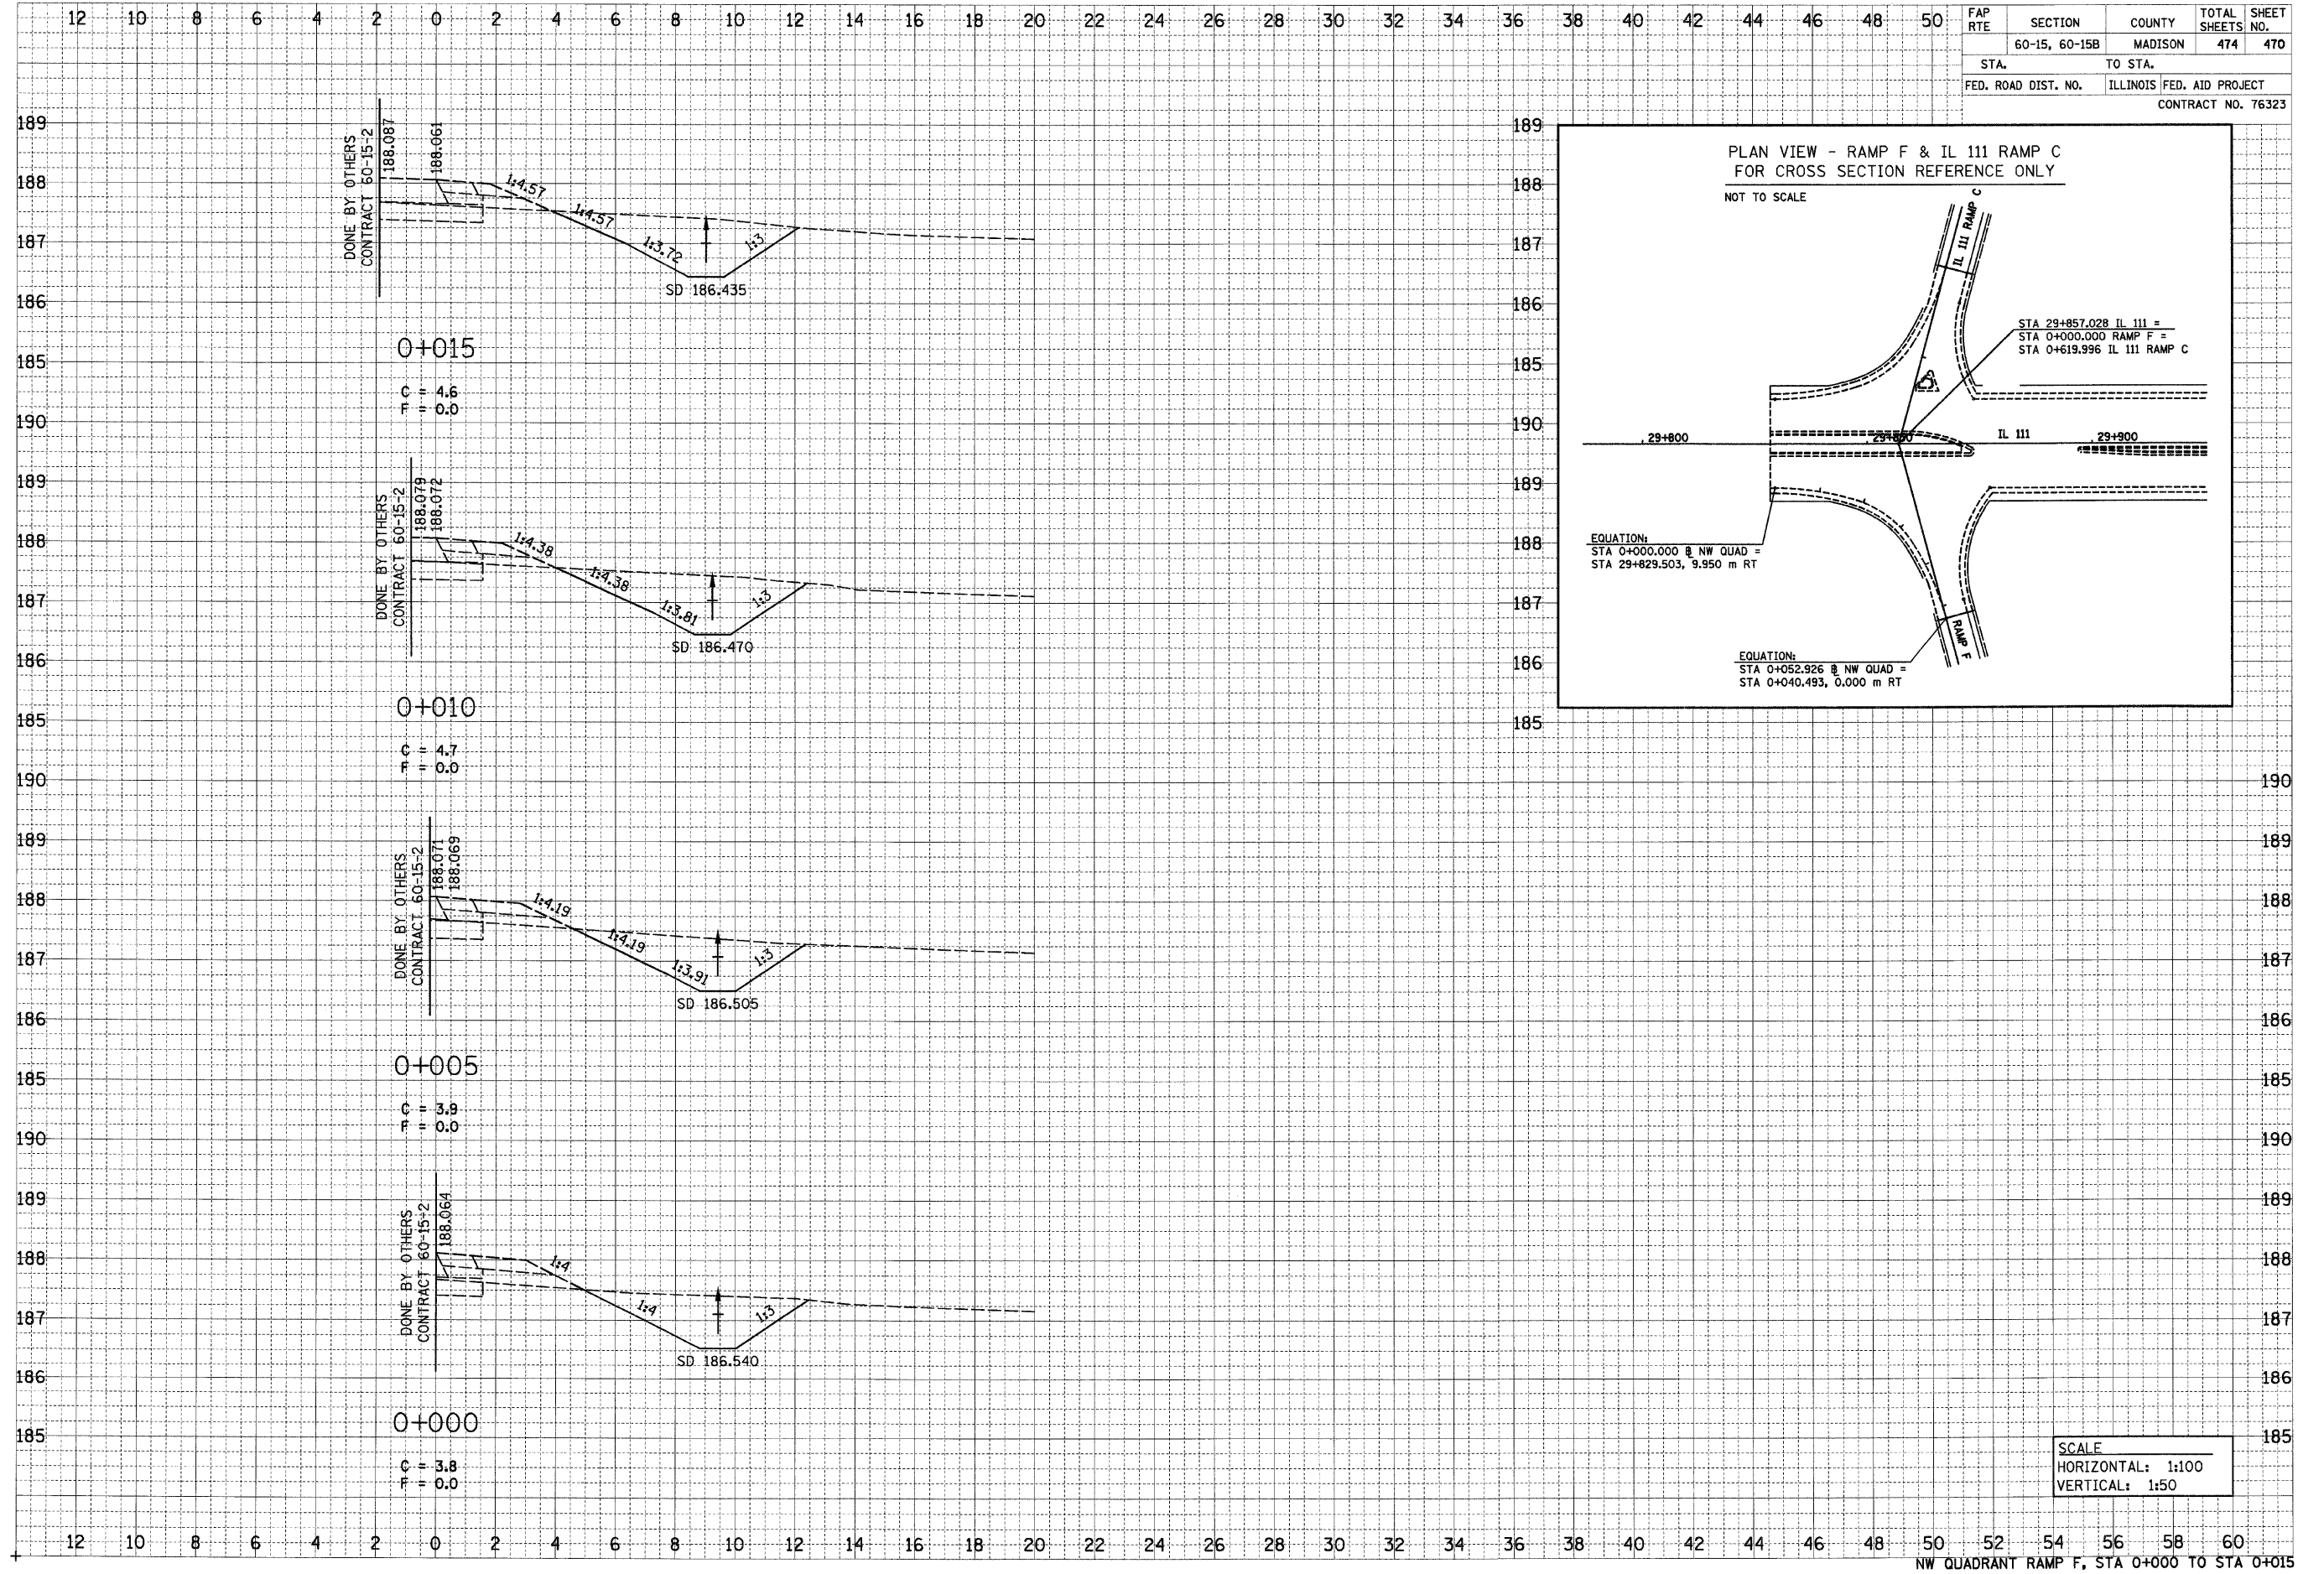

SCALE
 HORIZONTAL: 1:100
 VERTICAL: 1:50

NW QUADRANT RAMP F, STA 0+000 TO STA 0+015