



6/29/2007

p:\2011\les\00024\adma.m\crosssections\grading\mpf.dgn

|              |       |
|--------------|-------|
| FINAL SURVEY | DATE  |
| NO. _____    | _____ |
| BY _____     | _____ |
| REVISIONS    |       |
| NO.          | DATE  |
| 1            |       |
| 2            |       |
|                 |       |
|-----------------|-------|
| ORIGINAL SURVEY | DATE  |
| NO. _____       | _____ |
| BY _____        | _____ |
| REVISIONS       |       |
| NO.             | DATE  |
| 1               |       |
| 2               |       |
| 3               |       |
|                     |               |                           |              |           |
|---------------------|---------------|---------------------------|--------------|-----------|
| FAP RTE             | SECTION       | COUNTY                    | TOTAL SHEETS | SHEET NO. |
|                     | 60-15, 60-15B | MADISON                   | 474          | 472       |
| STA.                |               | TO STA.                   |              |           |
| FED. ROAD DIST. NO. |               | ILLINOIS FED. AID PROJECT |              |           |
| CONTRACT NO. 76323  |               |                           |              |           |

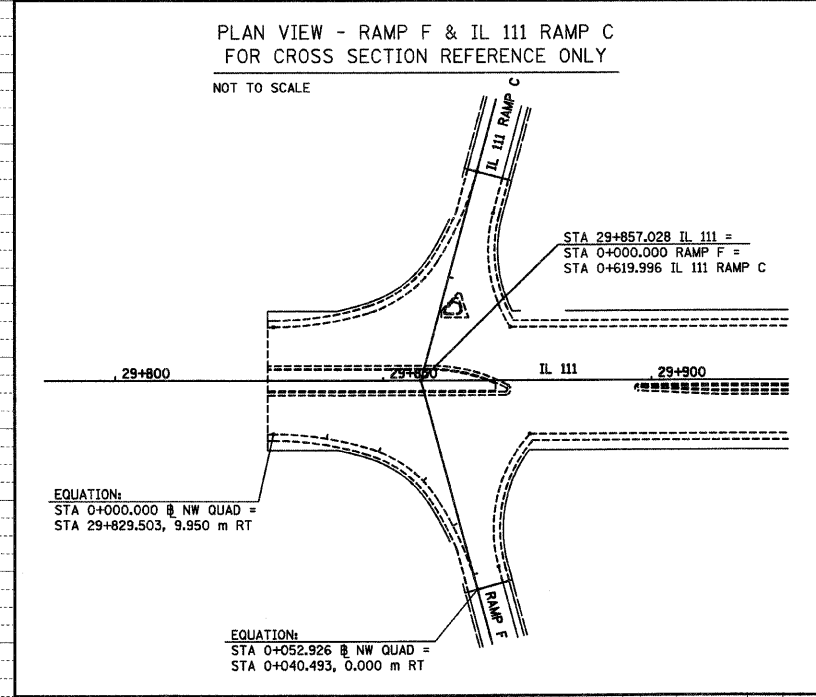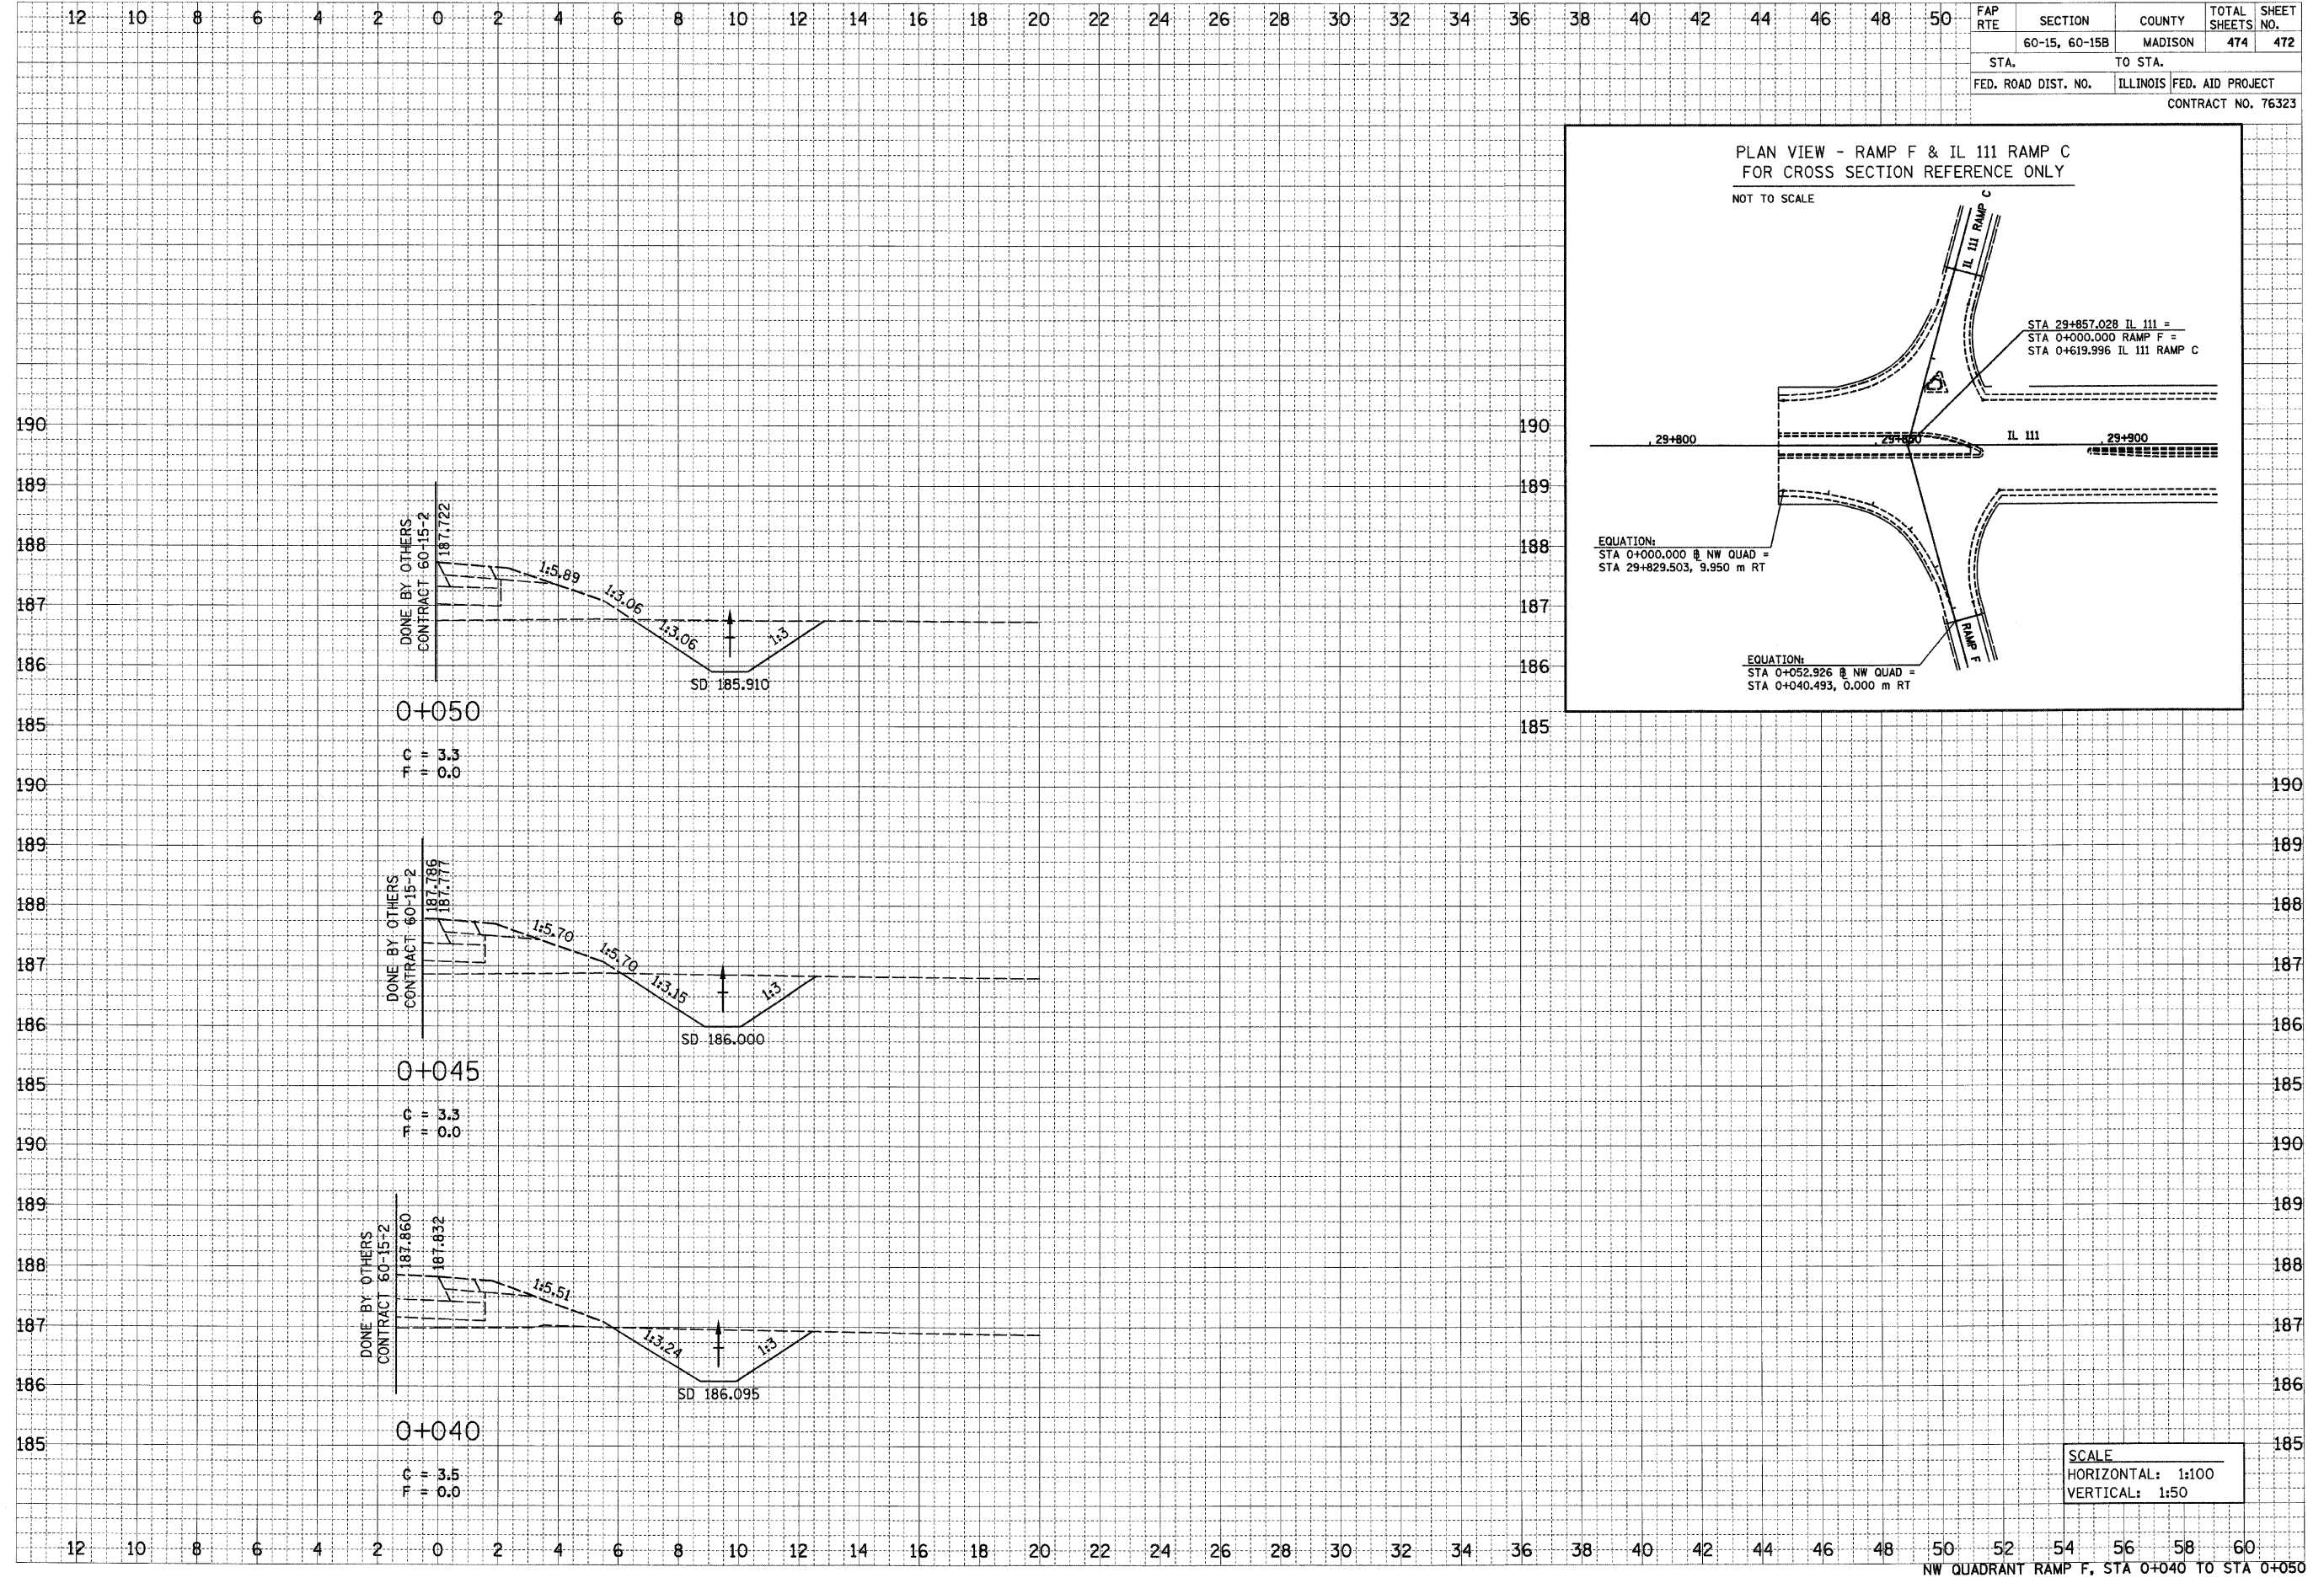

SCALE  
HORIZONTAL: 1:100  
VERTICAL: 1:50

NW QUADRANT RAMP F, STA 0+040 TO STA 0+050