


11/10/2008 4:28:50 PM

p:\00f\ies\00024\af\lover-bridge-plans\0600332\superstructure.dgn


ROUTE NO.	SECTION	COUNTY	TOTAL SHEETS	SHEET NO.	SHEET NO. 10
S.B.I.	*	MADISON	93	32	47 SHEETS
F.A.P. 518					
FED. ROAD DIST. NO. 7	ILLINOIS	FED. AID PROJECT-			

* 60-15HB-3 Contract No. 76706

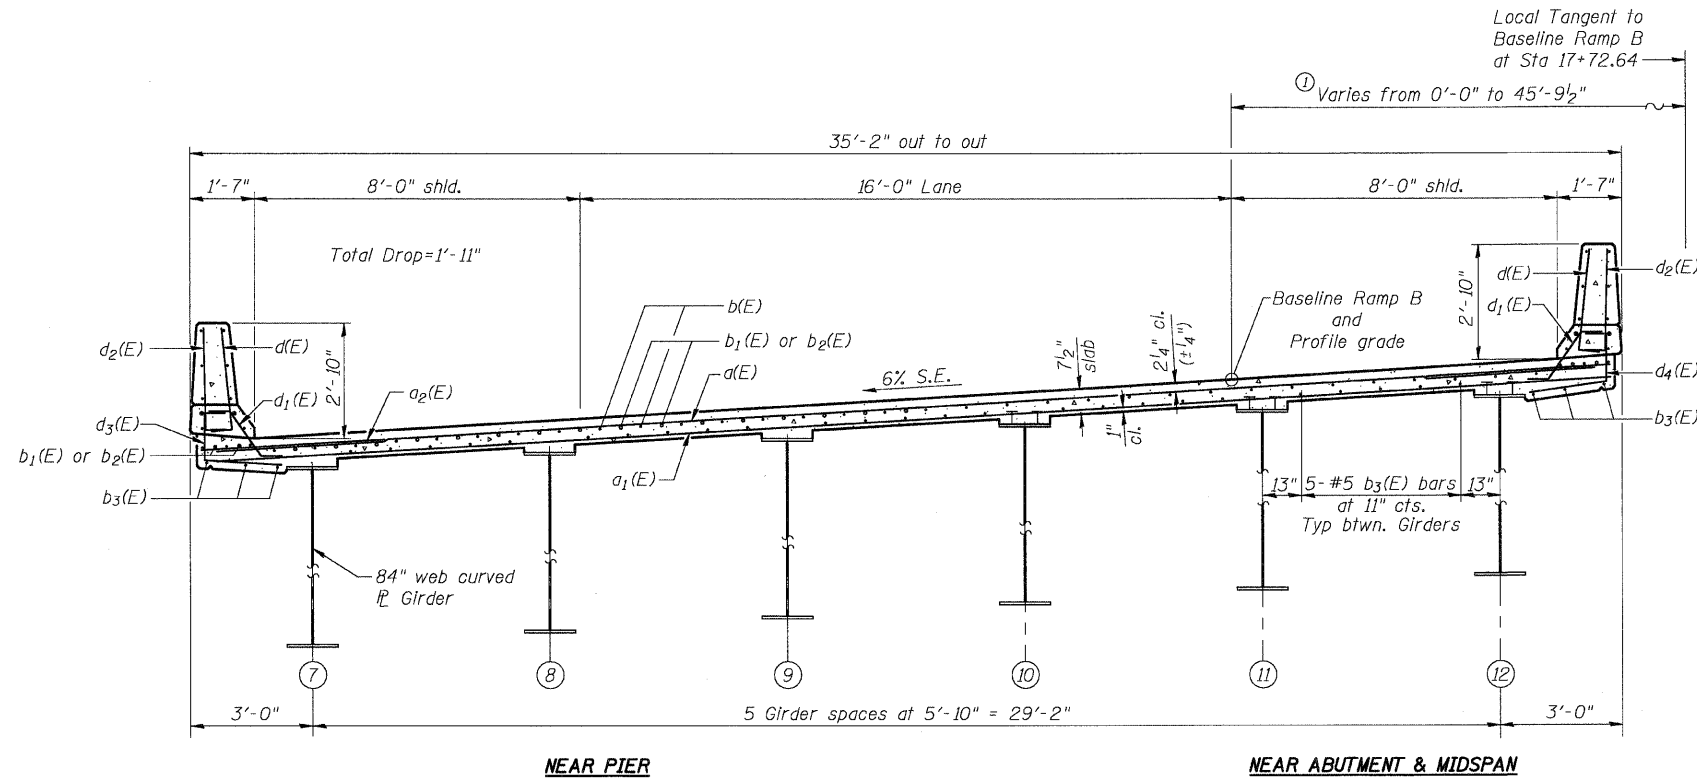

CROSS SECTION

(Looking North)
(Horizontal Dimensions are at Rt. L's to Baseline Ramp B, unless noted)

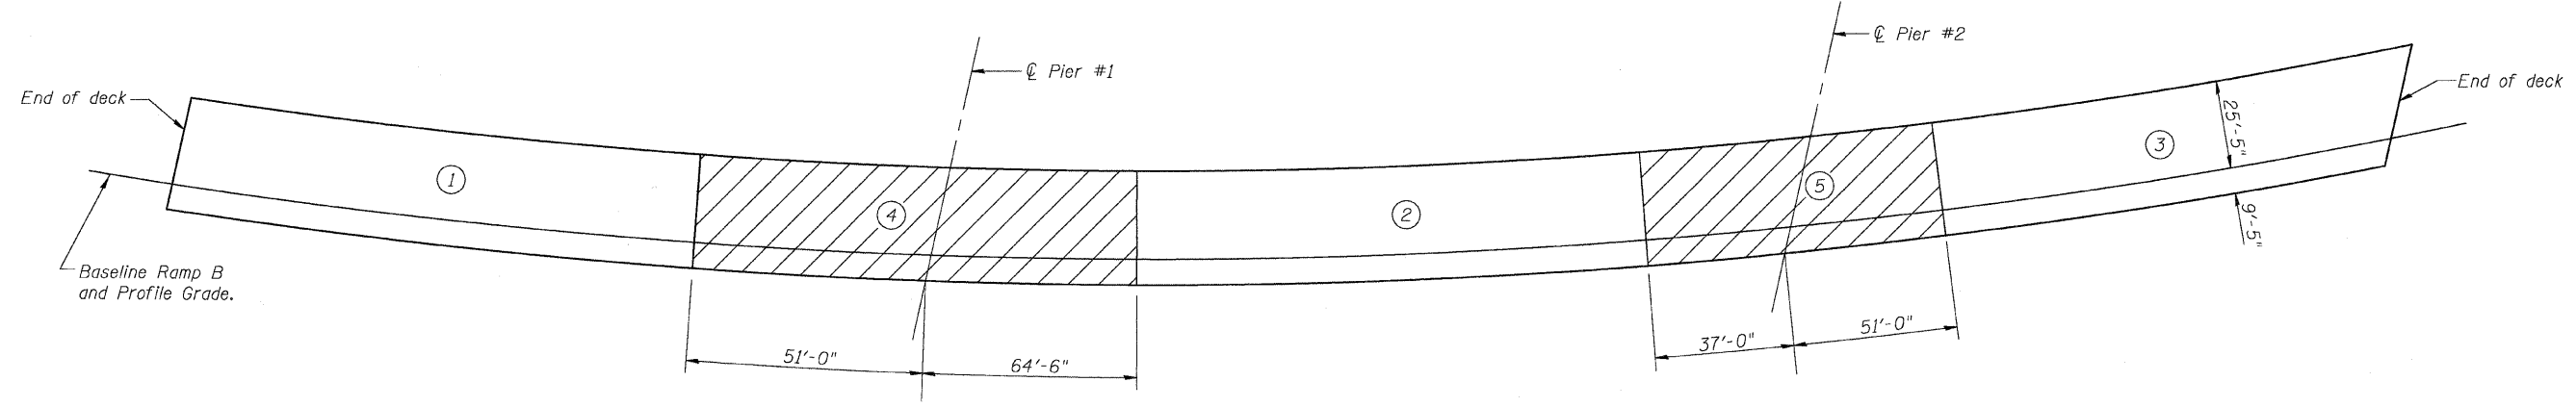

DECK POURING SEQUENCE

Dimensions along outside edge of deck. All transverse construction joints are radial. See General Notes on sheet #2 of 47. An alternate pour sequence may be used with the approval of the engineer.

DESIGNED	ADL
CHECKED	WLW
DRAWN	BGJ
CHECKED	WLW

SUPERSTRUCTURE DETAILS
RAMP B OVER FAP RTE 310
SECTION 60-15HB-3
MADISON COUNTY
STATION 17+72.64 (RAMP B)
SN 060-0332