


|                     |                      |                           |                       |
|---------------------|----------------------|---------------------------|-----------------------|
| F.A.P. RTE.<br>310  | SECTION<br>60-15HB-3 | COUNTY<br>MADISON         | TOTAL SHEET NO.<br>93 |
| STA.                |                      | TO STA.                   |                       |
| FED. ROAD DIST. NO. |                      | ILLINOIS FED. AID PROJECT |                       |
| CONTRACT NO. 76706  |                      |                           |                       |

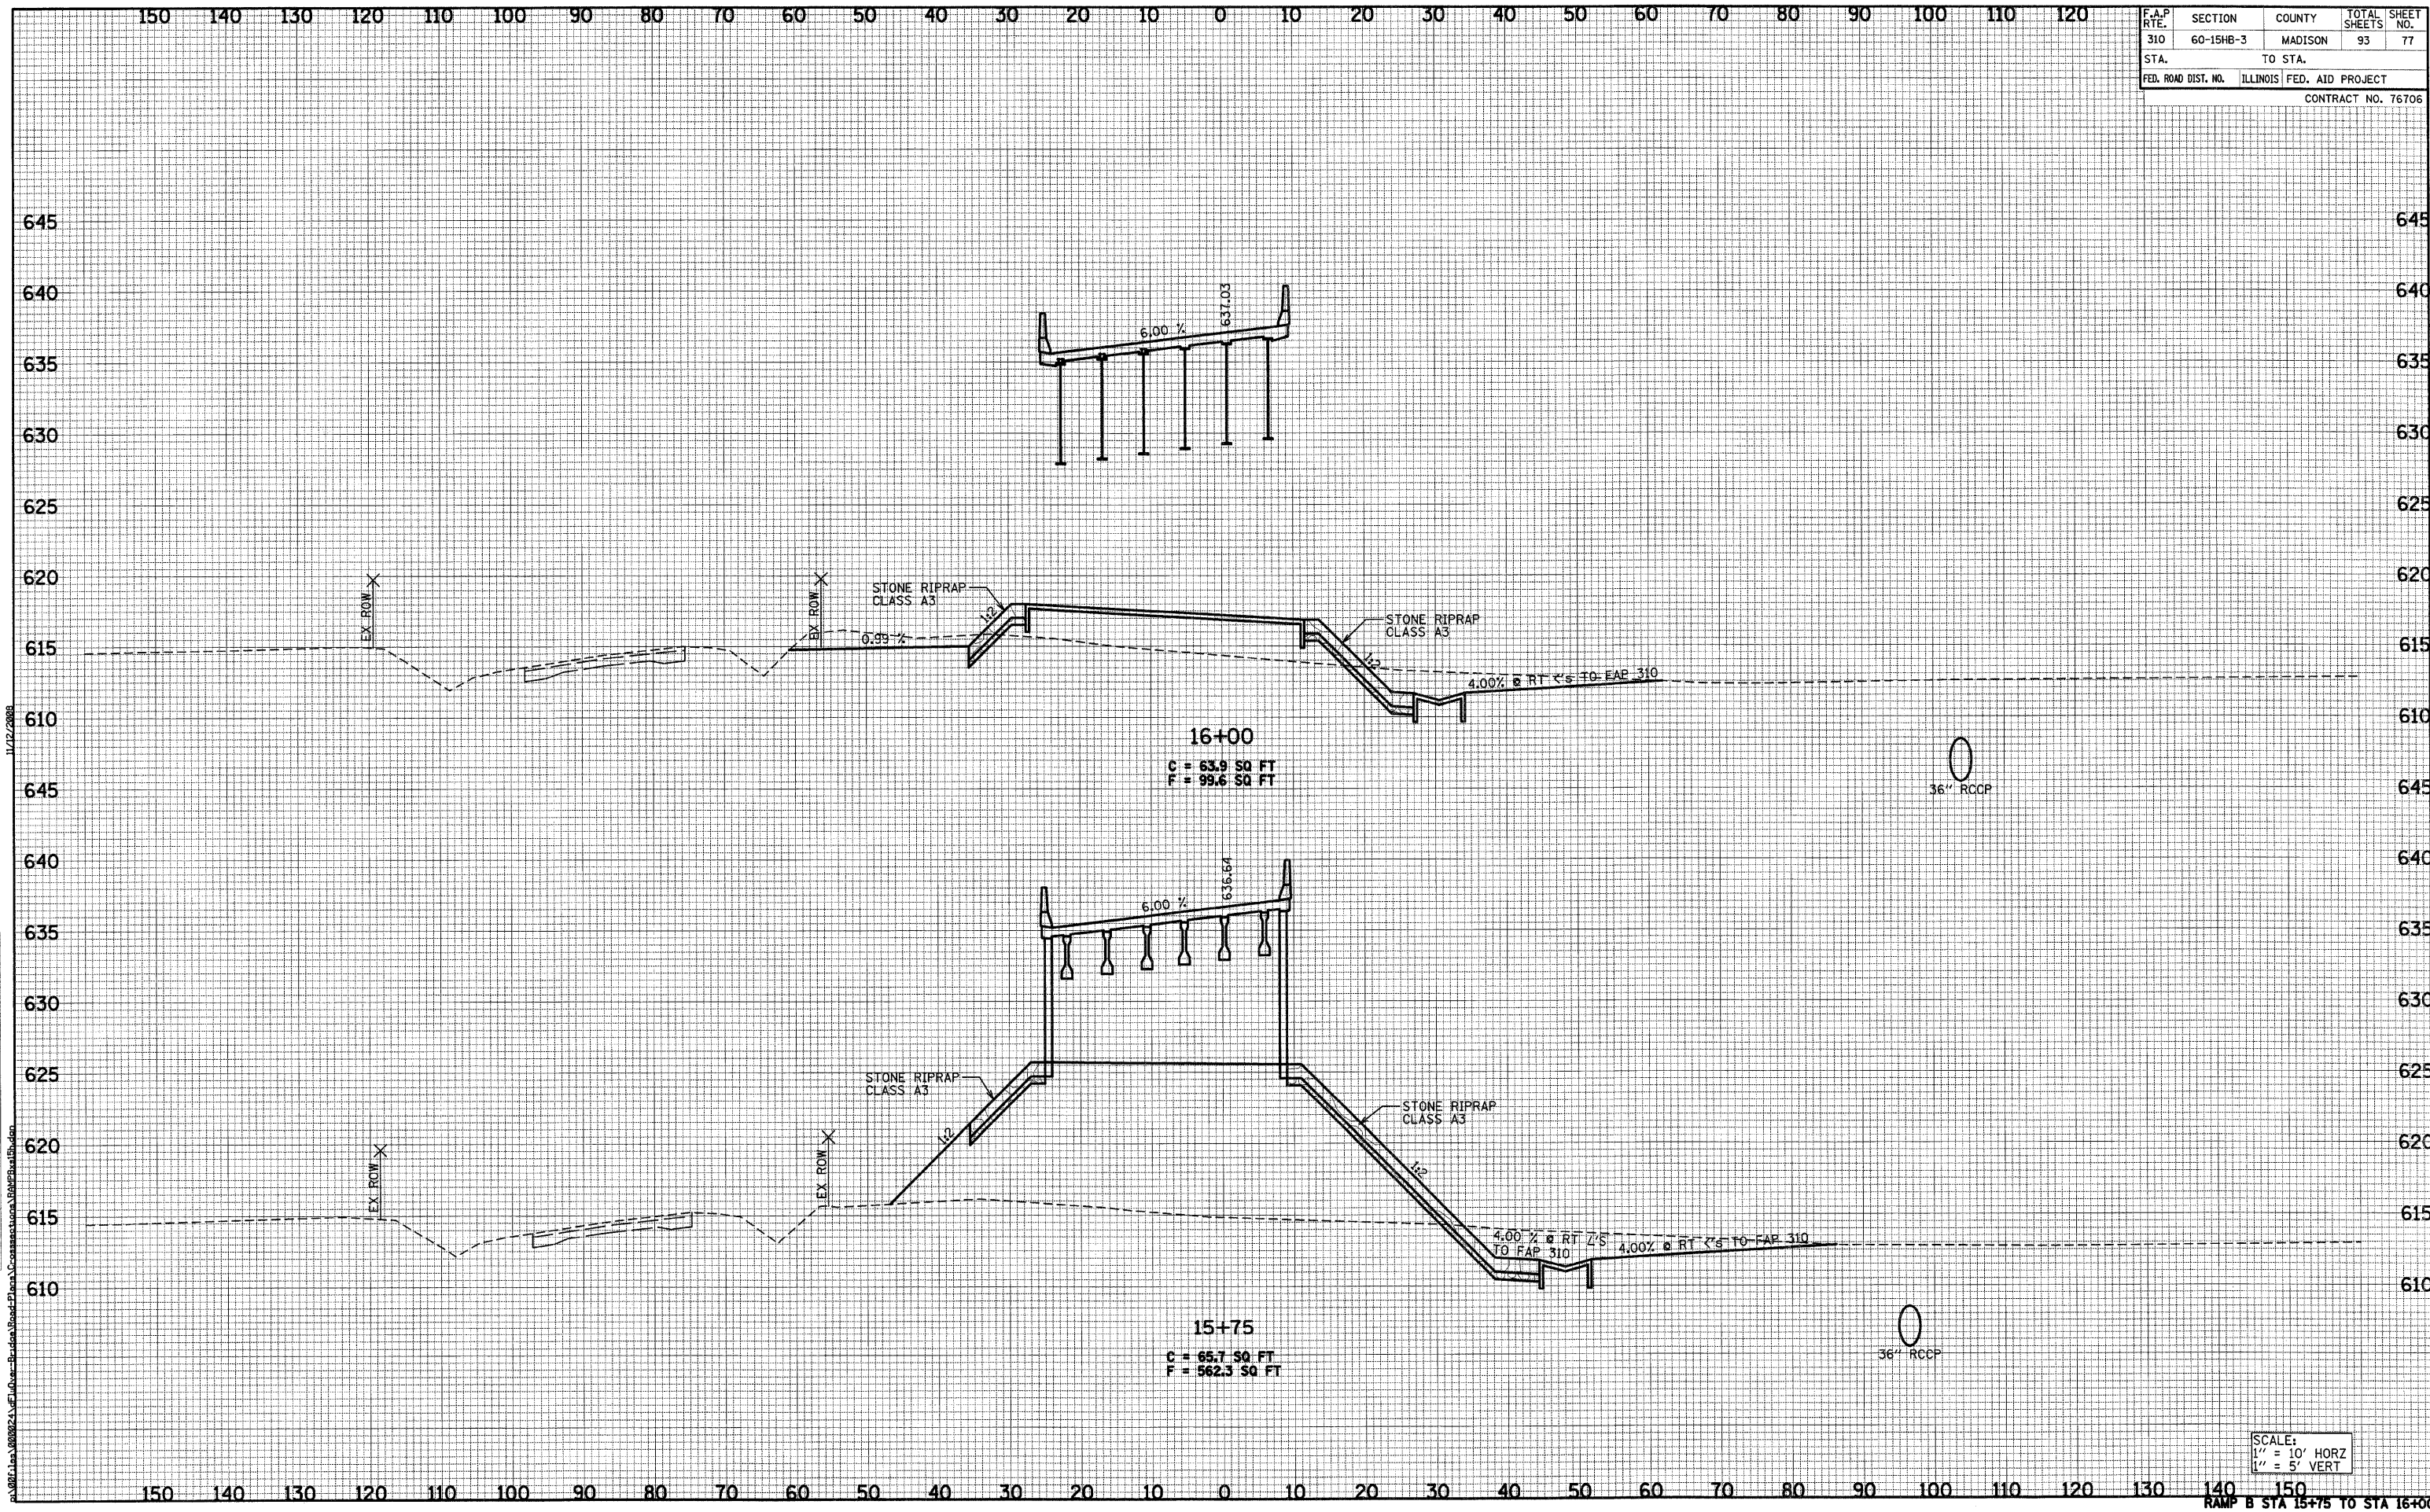

|              |               |
|--------------|---------------|
| DATE         | BY            |
|              |               |
| FINAL SURVEY | SURVEYED      |
| NOTE BOOK    | PLOTTED       |
| NO.          | TEMPLATE      |
|              | AREAS CHECKED |
|              | AREAS CHECKED |

|                 |               |
|-----------------|---------------|
| DATE            | BY            |
|                 |               |
| ORIGINAL SURVEY | SURVEYED      |
| NOTE BOOK       | PLOTTED       |
| NO.             | TEMPLATE      |
|                 | AREAS CHECKED |
|                 | AREAS CHECKED |

SCALE:  
 1" = 10' HORZ  
 1" = 5' VERT

RAMP B STA 15+75 TO STA 16+00