
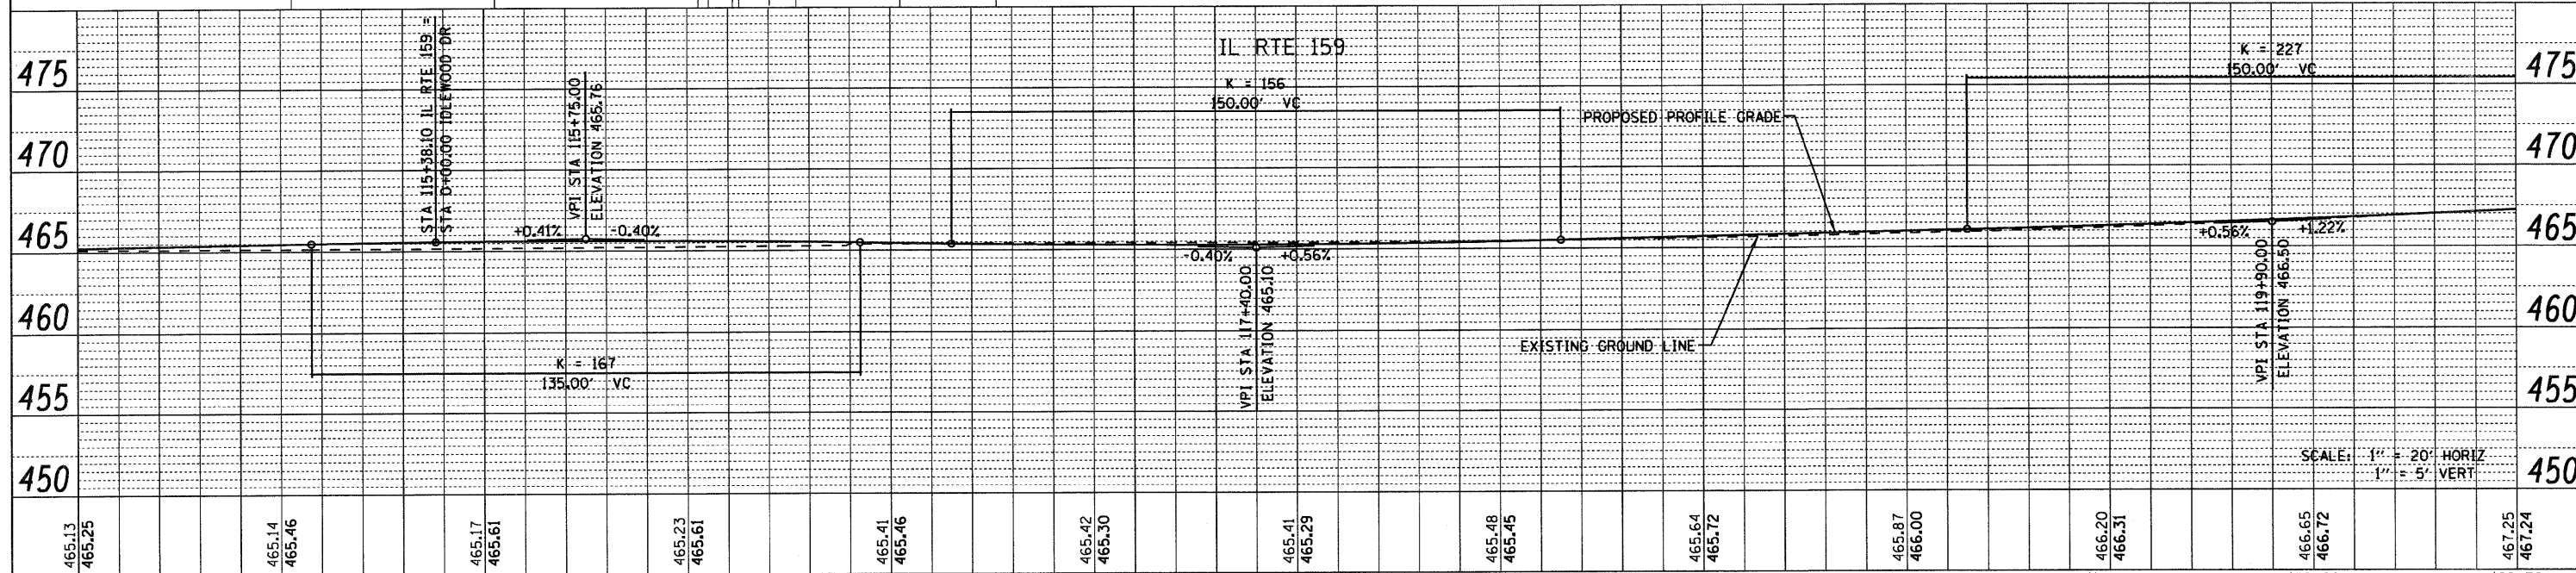


PLAN	DATE
BY	
DESIGNED	
DRAWN	
CHECKED	
DATE	

PROFILE	DATE
BY	
DESIGNED	
DRAWN	
CHECKED	
DATE	

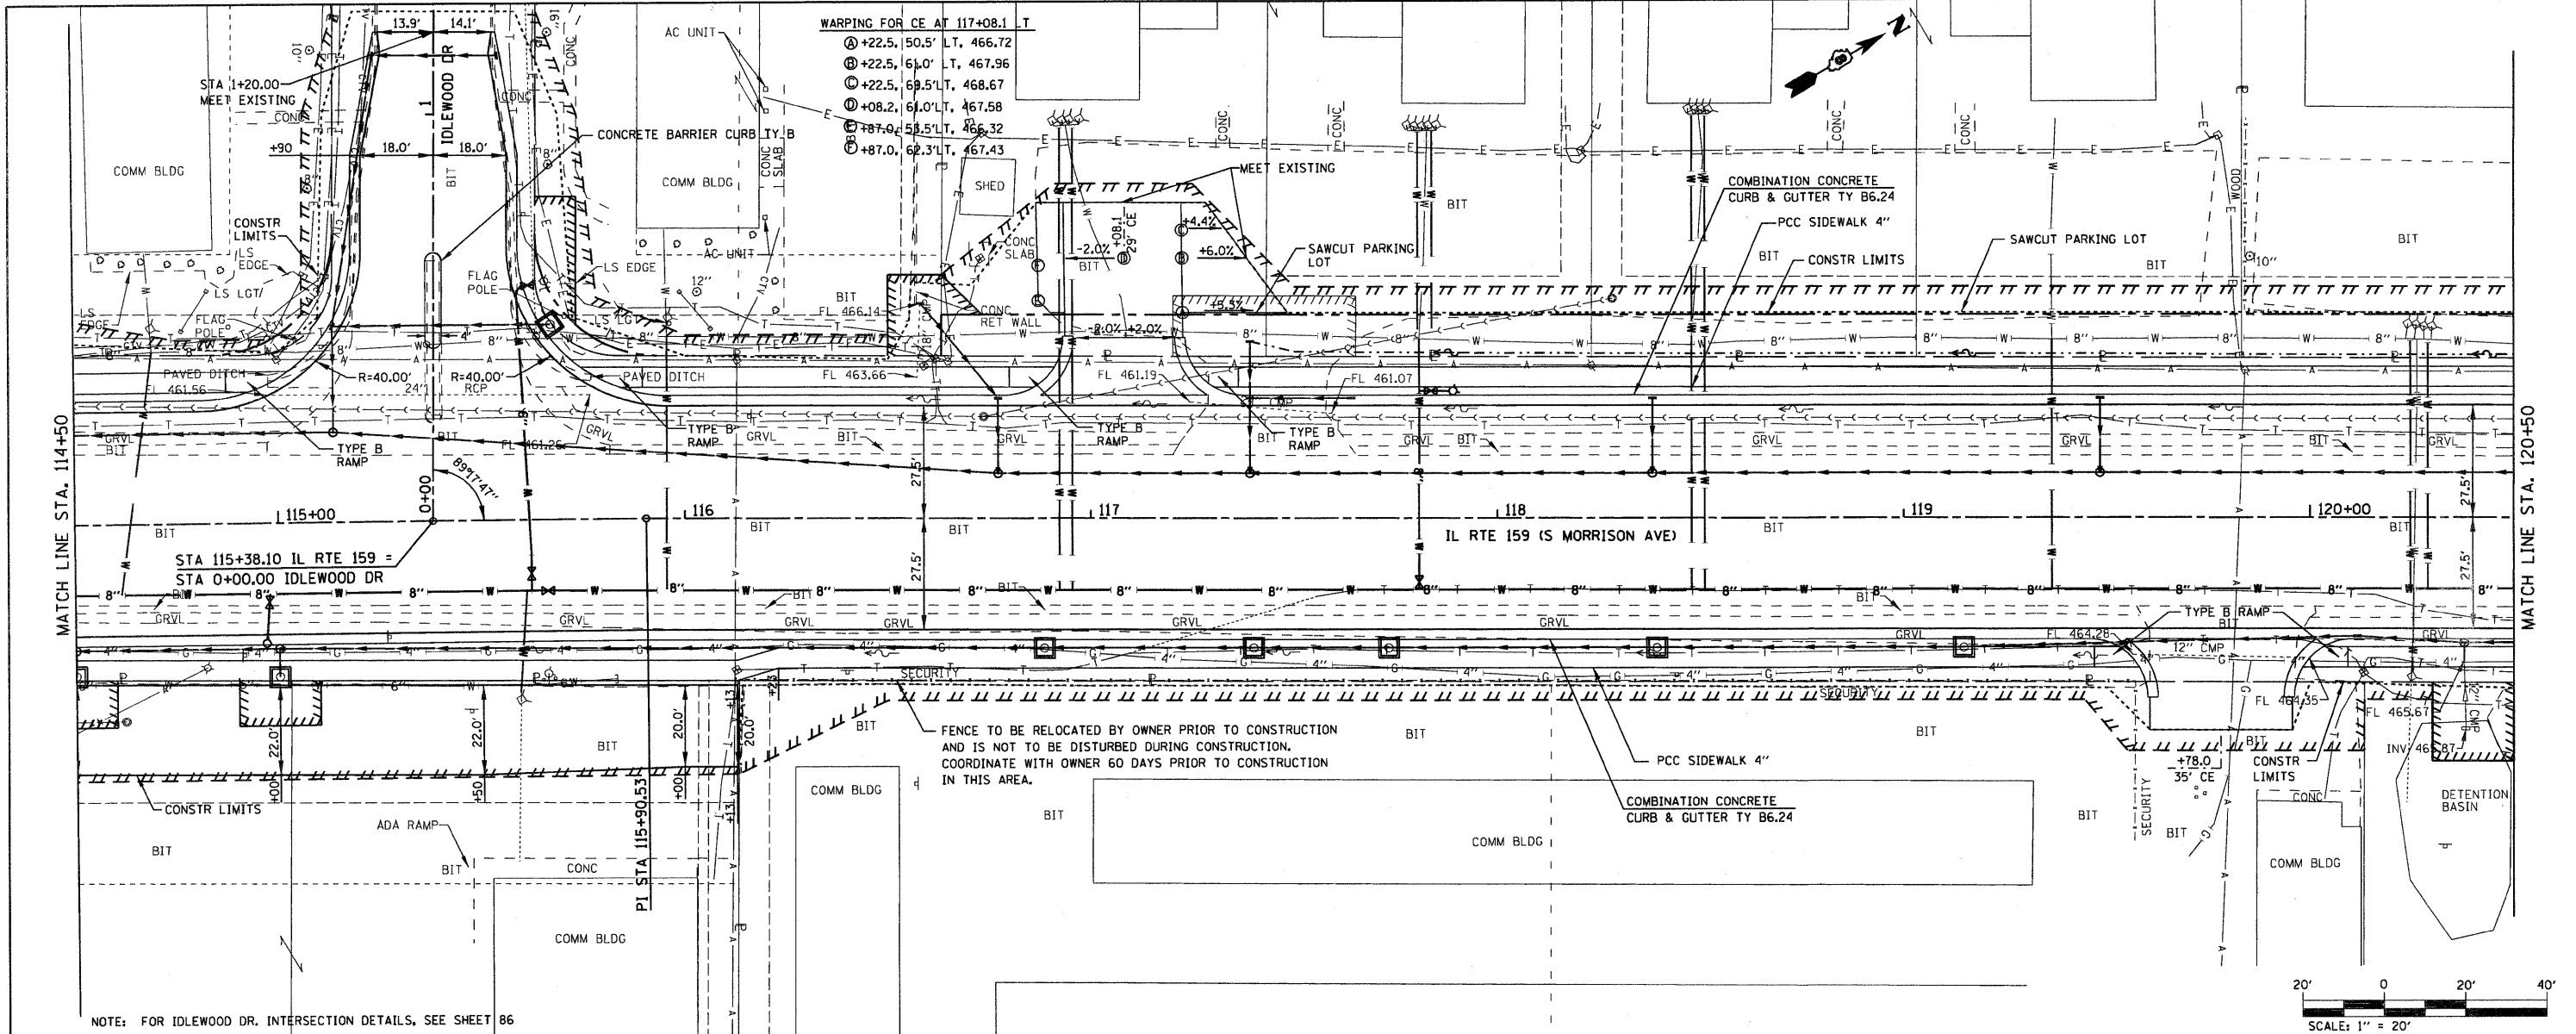

465.13 465.25	465.14 465.46	465.17 465.61	465.23 465.61	465.41 465.46	465.42 465.30	465.41 465.29	465.48 465.45	465.64 465.72	465.87 466.00	466.20 466.31	466.65 466.72	467.25 467.24
114+50	115+00	115+50	116+00	116+50	117+00	117+50	118+00	118+50	119+00	119+50	120+00	120+50

FILE NAME =	USER NAME = default	DESIGNED -	REVISED -	<b>STATE OF ILLINOIS DEPARTMENT OF TRANSPORTATION</b>	<b>PLAN/PROFILE IL ROUTE 159</b>	F.A.P. RTE.	SECTION	COUNTY	TOTAL SHEETS	SHEET NO.
pa\projects\513581\cadd\ dgn\0876838-sh1-p	npr.f.dgn	DRAWN -	REVISED -			600	60-(30,31,128)-1	WADSWORTH, CLAIR	399	60
PLOT SCALE = 20,0000' / IN.	CHECKED -	REVISED -	SCALE: 1" = 20'			SHEET NO. 4 OF 24 SHEETS	STA. 114+50.00 TO STA. 120+50.00	FED. ROAD DIST. NO.	ILLINOIS	FED. AID PROJECT
PLOT DATE = 8/25/2009	DATE -	REVISED -	CONTRACT NO. 76830							