
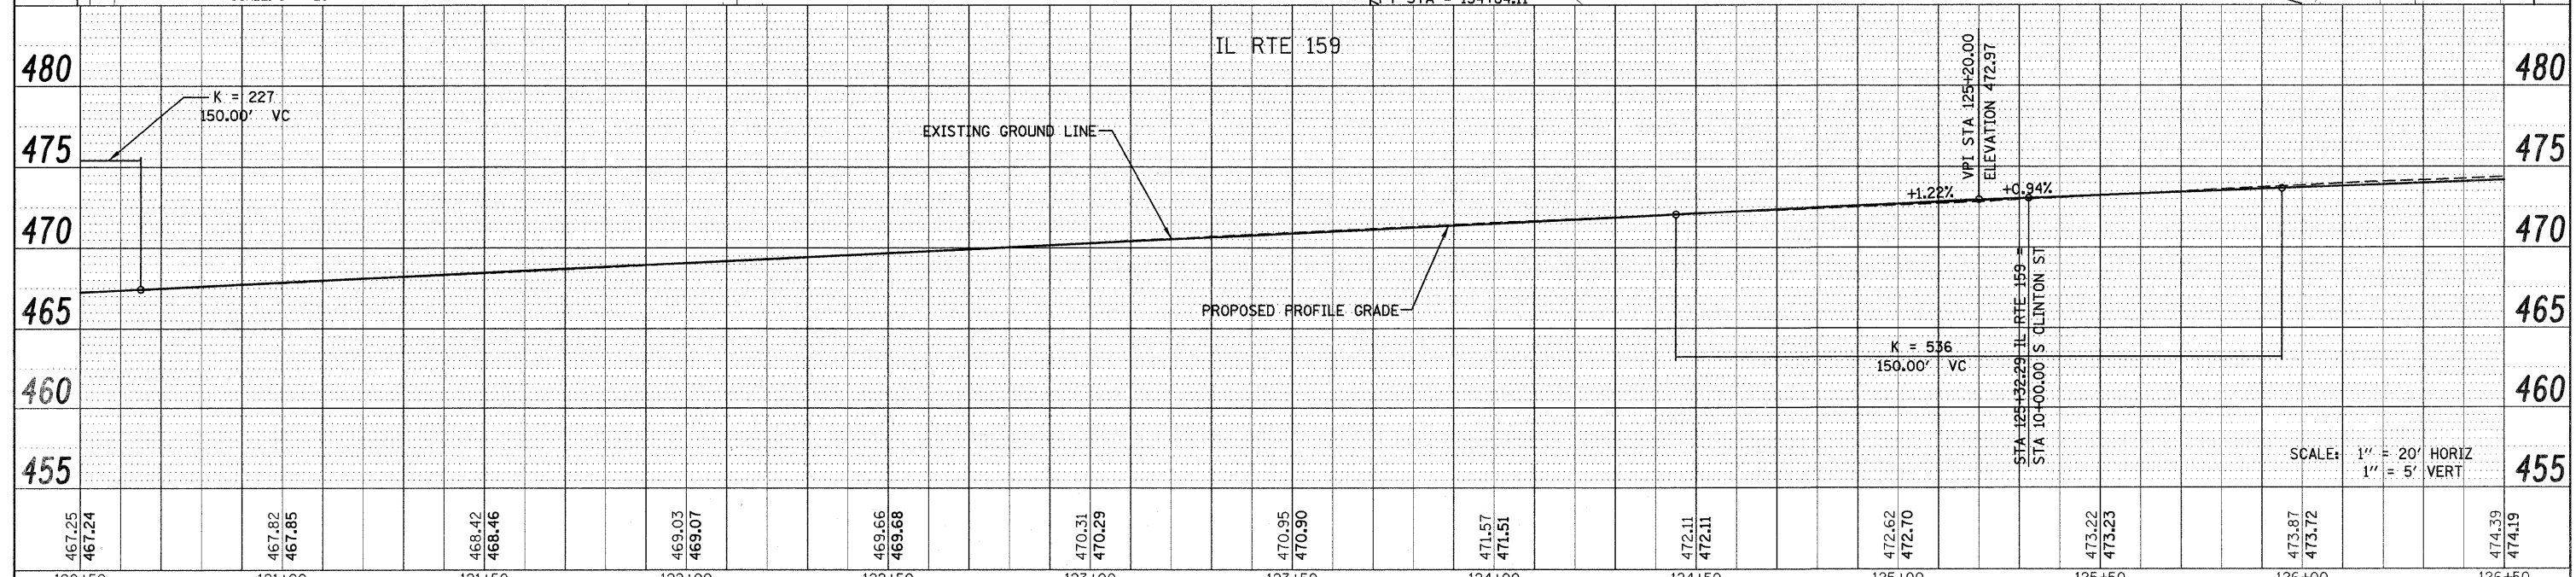


PLAN	SURVEYED	DATE
	PLOTTED	
	CHECKED	
	NO. / IN.	
	FILE NAME	

PROFILE	SURVEYED	DATE
	PLOTTED	
	CHECKED	
	NO. / IN.	
	FILE NAME	

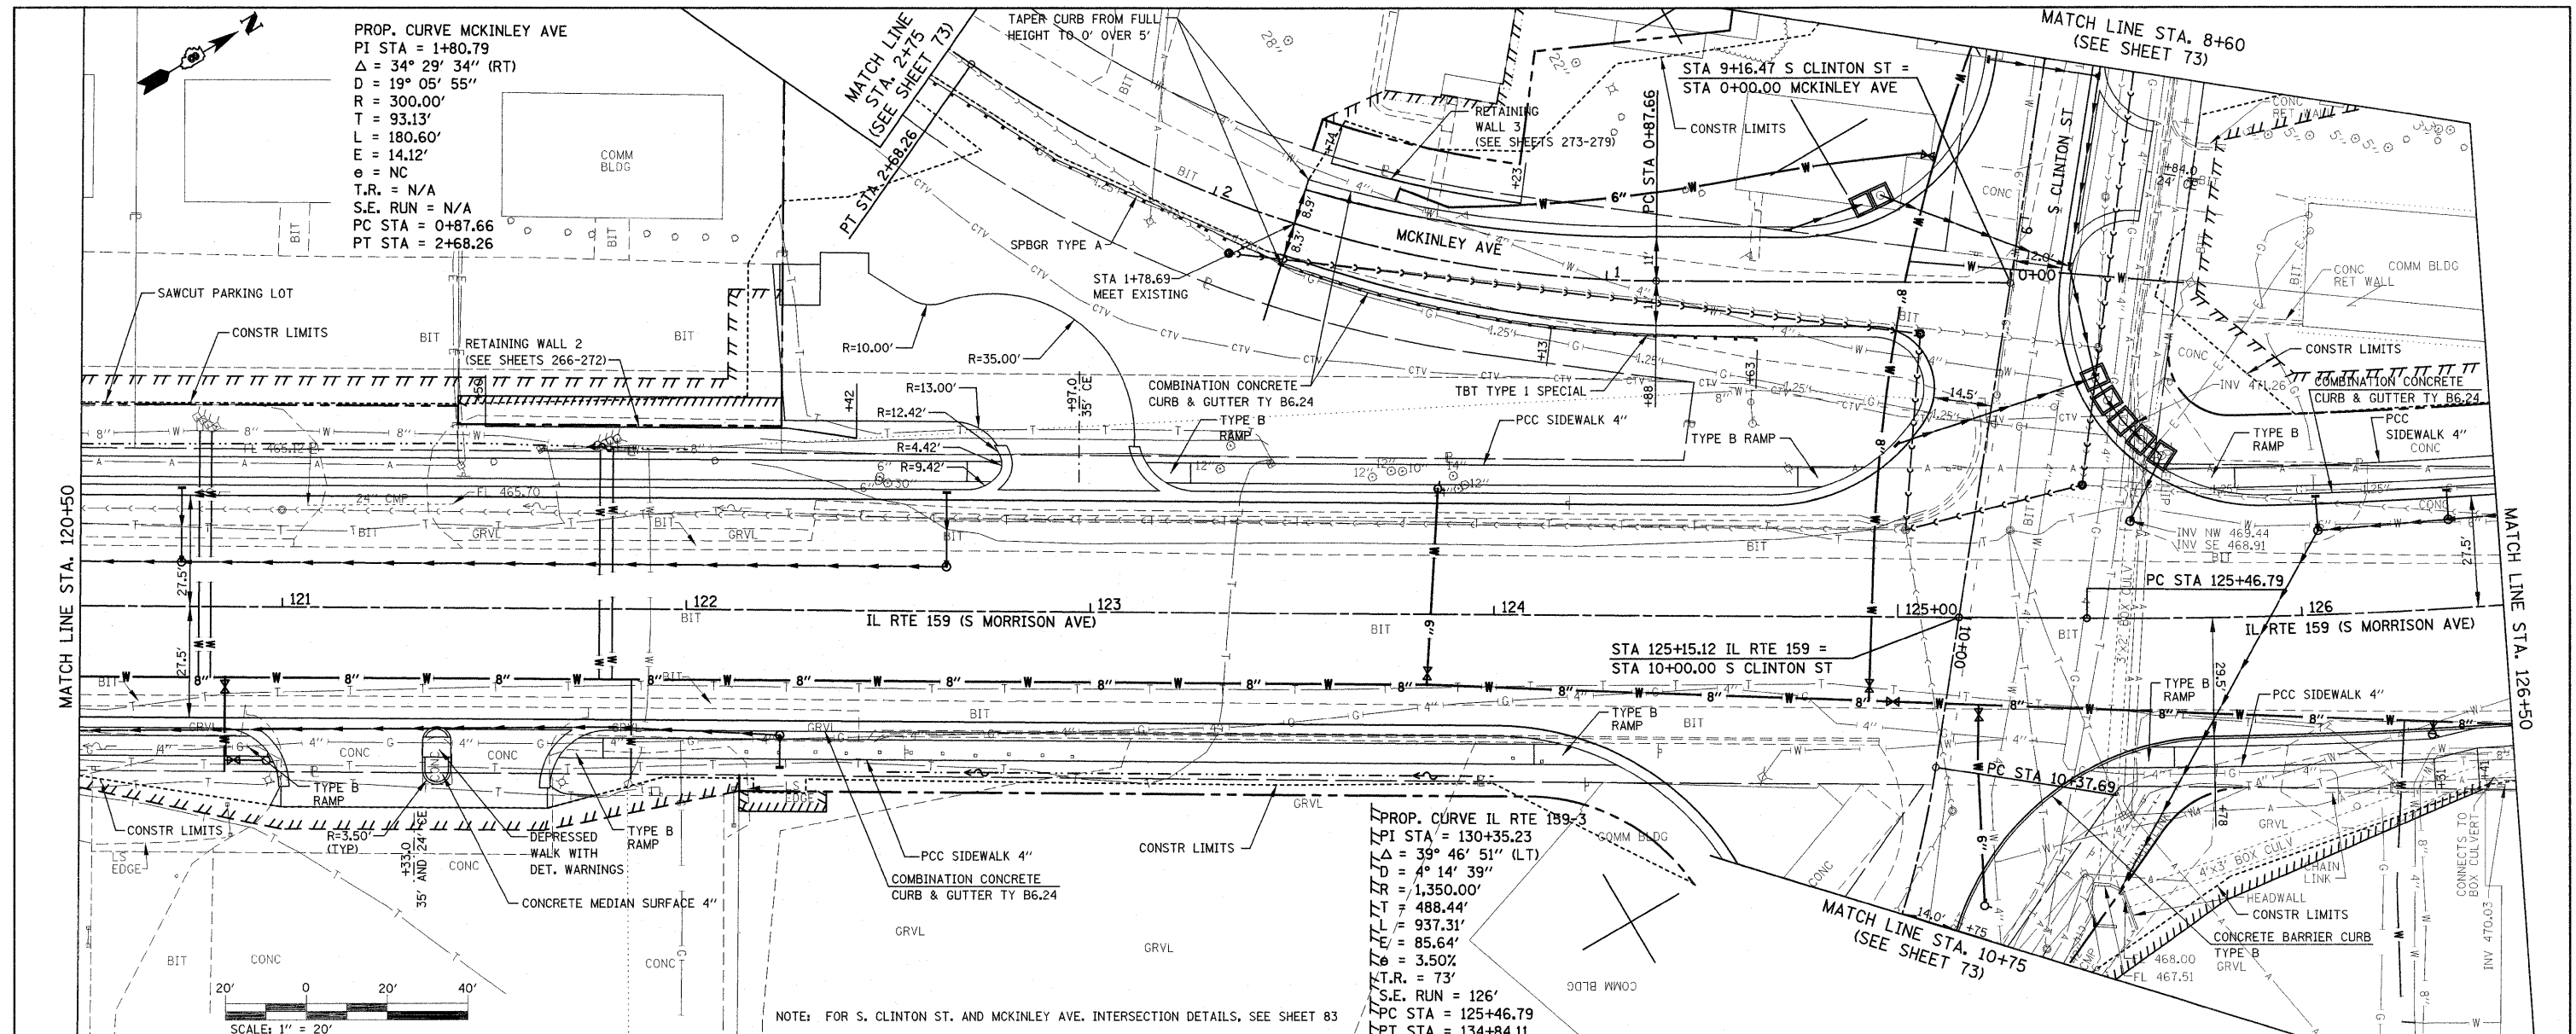

FILE NAME =	USER NAME = default	DESIGNED -	REVISED -	STATE OF ILLINOIS DEPARTMENT OF TRANSPORTATION	PLANPROFILE	F.A.P. RTE.	SECTION	COUNTY	TOTAL SHEETS	SHEET NO.	
P:\Projects\513581\CADD\DN\0876838-shr-p.dgn		DRAWN -	REVISED -		SCALE: 1" = 20'	IL ROUTE 159	600	60-(30,31,128)-1	MADISON/ST. CLAIR	399	61
		CHECKED -	REVISED -		SHEET NO. 5 OF 24 SHEETS				ILLINOIS FED. AID PROJECT		
		DATE -	REVISED -		STA. 120+50.00 TO STA. 126+50.00						