


PLAN	SURVEYED	BY	DATE
	PLOTTED		
	GRADES CHECKED		
	STRUCTURE NOTATIONS CHECKED		
	NOTE BOOK NO.		
	FILE NAME		

PROFILE	SURVEYED	BY	DATE
	PLOTTED		
	GRADES CHECKED		
	STRUCTURE NOTATIONS CHECKED		
	NOTE BOOK NO.		
	FILE NAME		

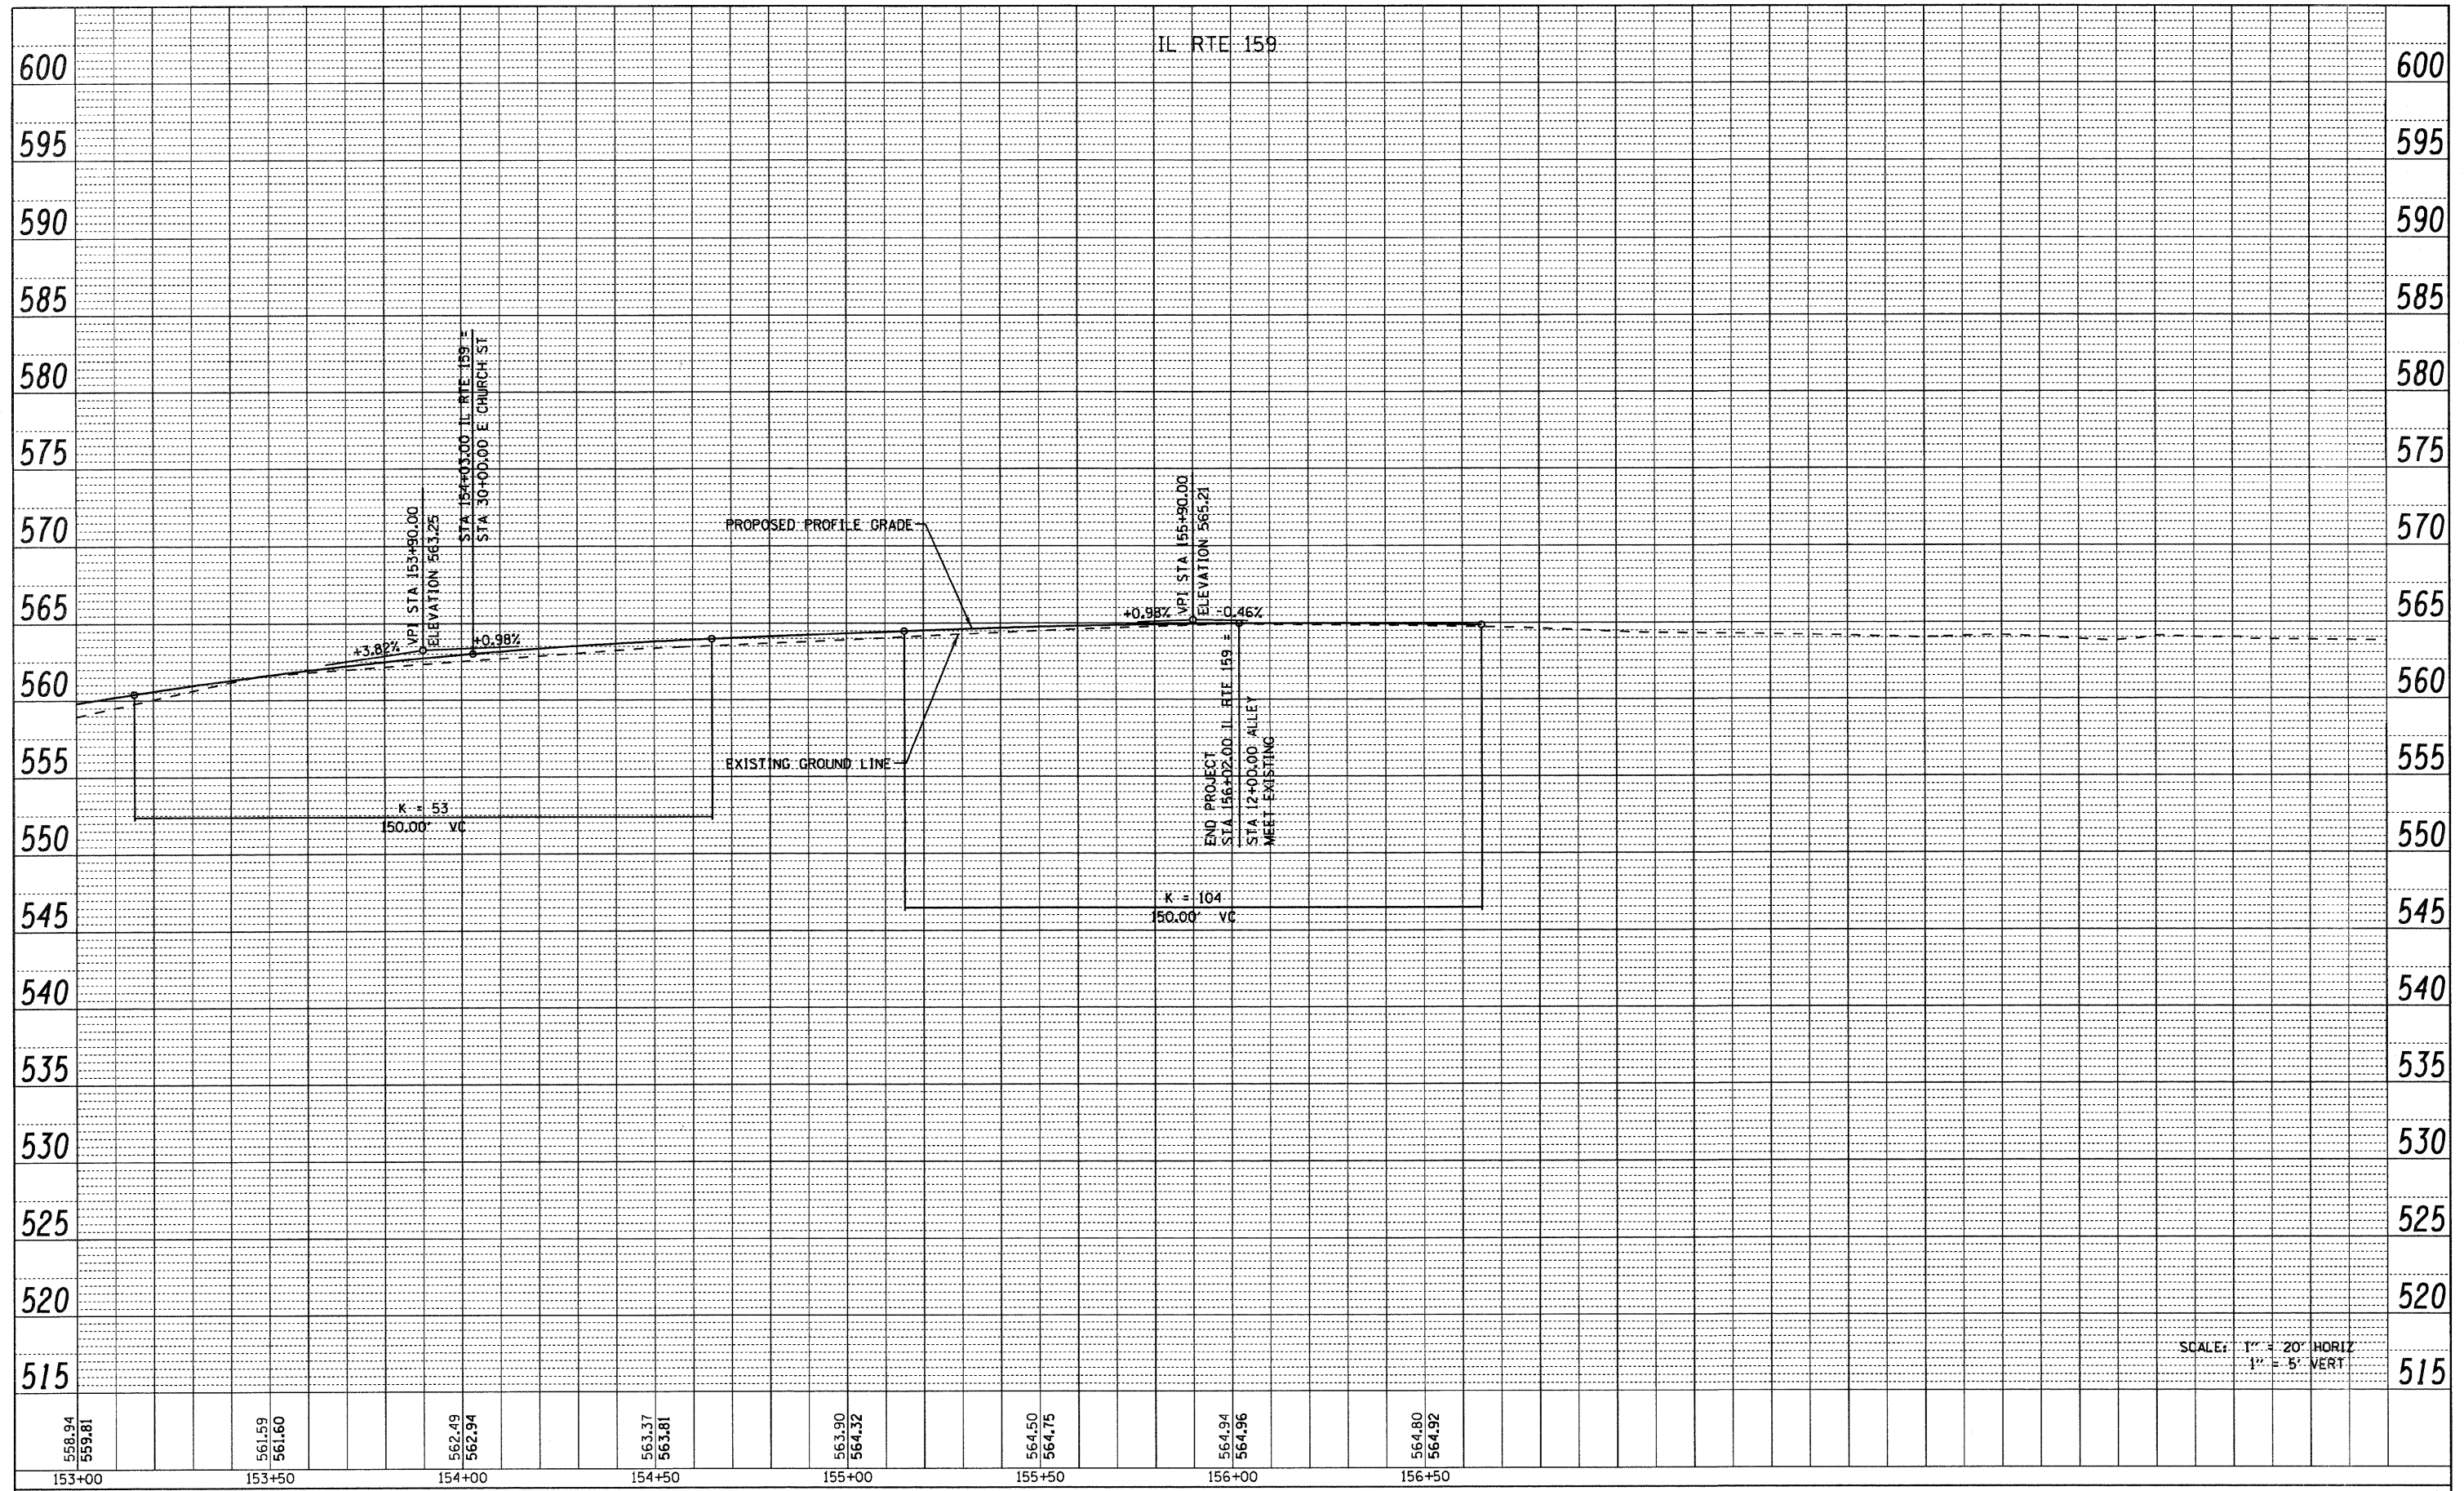

SCALE: 1" = 20' HORIZ
1" = 5' VERT

FILE NAME = p:\projects\1513501\cadd\dgn\0876830-sht-p

USER NAME = default
npr.f.dgn
PLOT SCALE = 20.0000' / IN.
PLOT DATE = 8/25/2009

DESIGNED -
DRAWN -
CHECKED -
DATE -

REVISED -
REVISED -
REVISED -
REVISED -

STATE OF ILLINOIS
DEPARTMENT OF TRANSPORTATION

PROFILE
IL ROUTE 159
SCALE: 1" = 20'
SHEET NO. 15 OF 24 SHEETS
STA. 153+00.00 TO STA. 156+02.00

F.A.P. RTE. 600	SECTION 60-(30,31,128)-1	COUNTY MADISON/ST. CLAIR	TOTAL SHEETS 399	SHEET NO. 71
CONTRACT NO. 76830			FED. ROAD DIST. NO. ILLINOIS FED. AID PROJECT	