
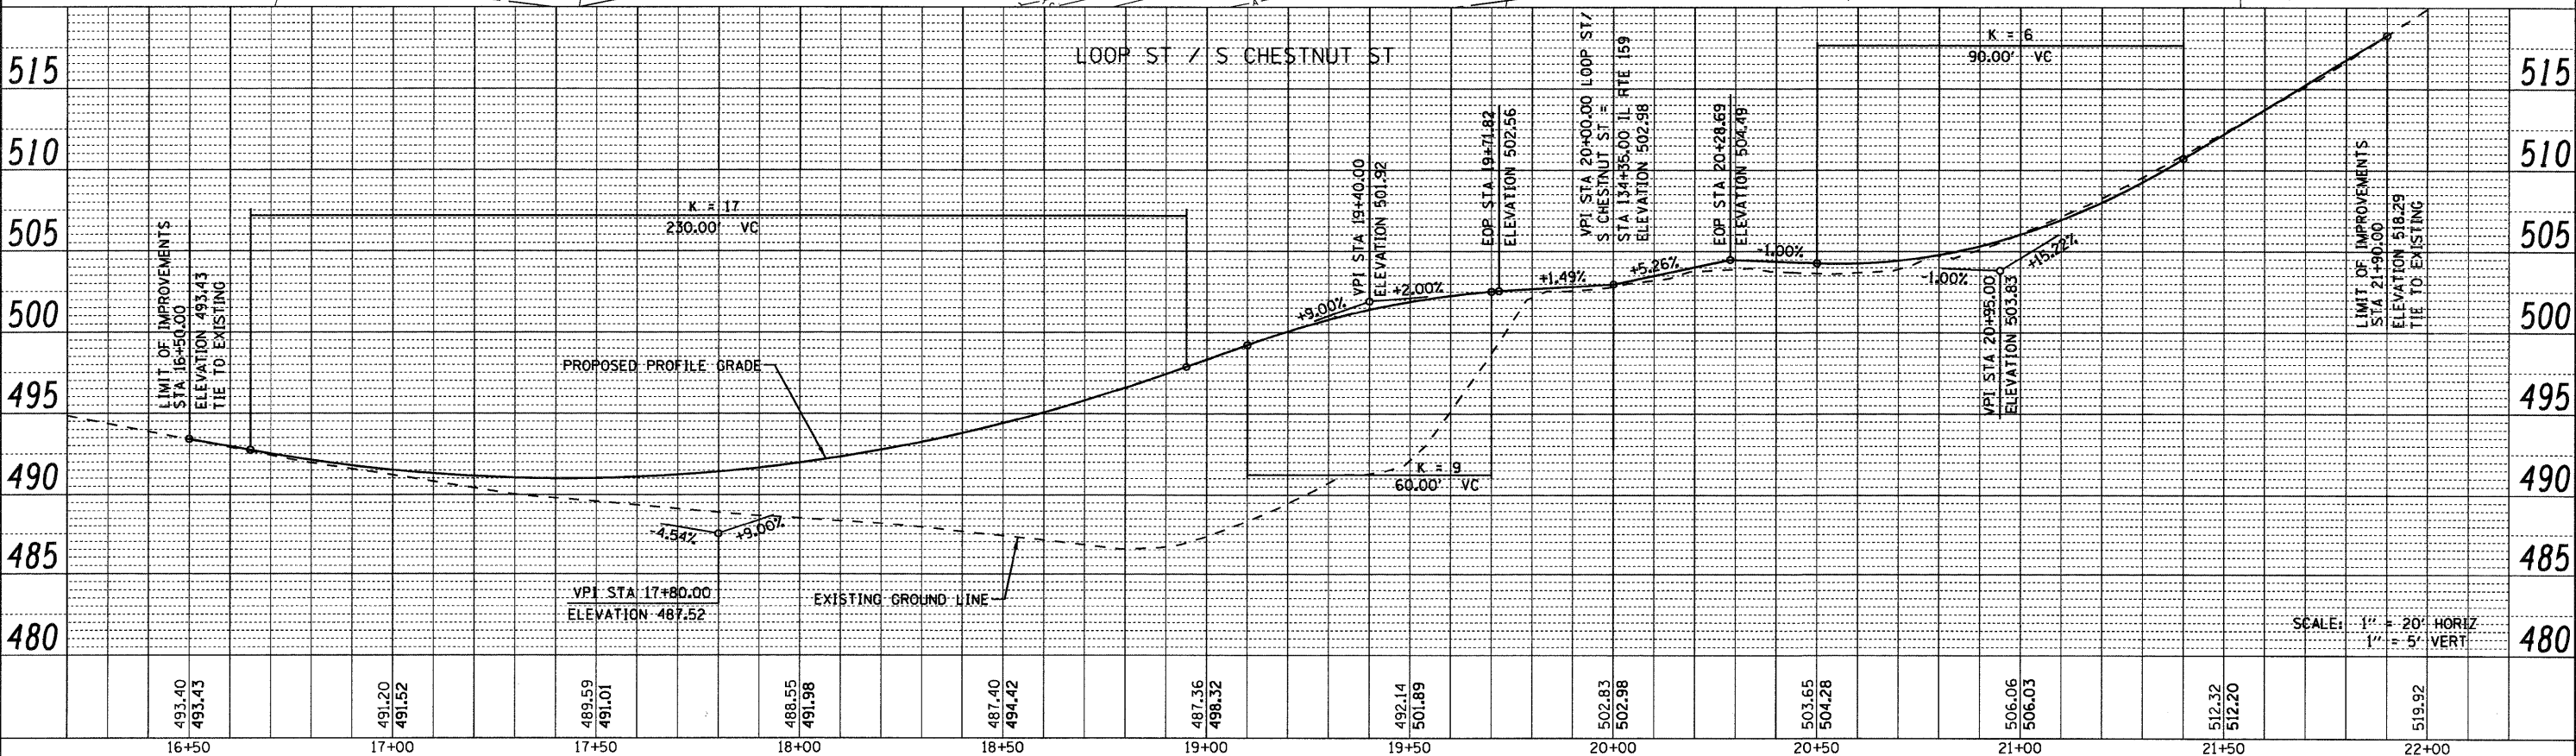


PLAN	SURVEYED	DATE
	PLOTTED	
	ALIGNED	
	CHECKED	
	FILED	
	NO.	
	BY	

PROFILE	SURVEYED	DATE
	PLOTTED	
	GRADES	
	CHECKED	
	STRUCTURE	
	NOTATIONS	
	CHKD	
	NO.	
	BY	

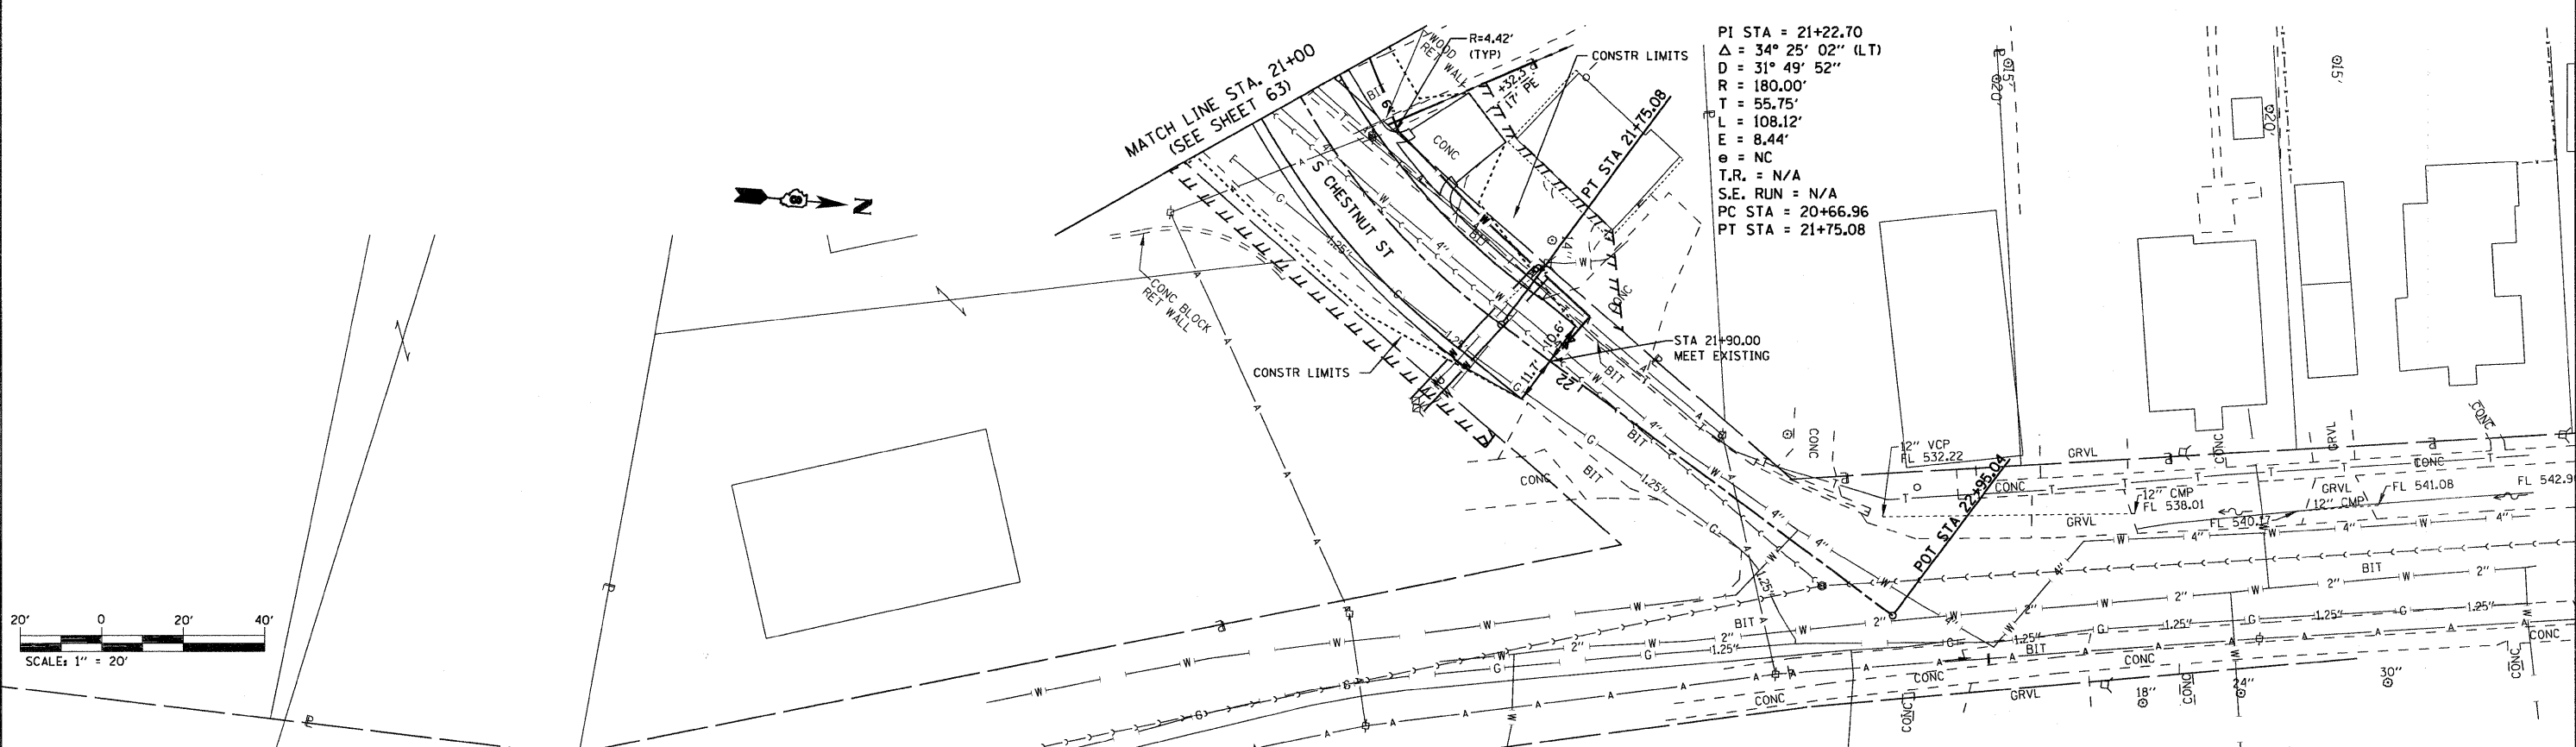

FILE NAME =	USER NAME = default	DESIGNED -	REVISED -	STATE OF ILLINOIS DEPARTMENT OF TRANSPORTATION	SIDE ROAD PLANPROFILE		F.A.P. RTE.	SECTION	COUNTY	TOTAL SHEETS	SHEET NO.	
pr\pro\mets\513501\cadd\dgn\0876838-sh1-p	npr.f.dgn	DRAWN -	REVISED -		SCALE: 1" = 20'	SHEET NO. 19 OF 24 SHEETS	STA. N/A TO STA. N/A	600	60-(30,31,128)-1	MADISON/ST. CLAIR	399	75
		CHECKED -	REVISED -		CONTRACT NO. 76830							
		DATE -	REVISED -		FED. ROAD DIST. NO. (ILLINOIS) FED. AID PROJECT							