



PLAN	SUBMITTED	BY	DATE
NOTE BOOK NO.	PLOTTED		
	ALIGNED		
	CHECKED		
	CADD FILE NAME		

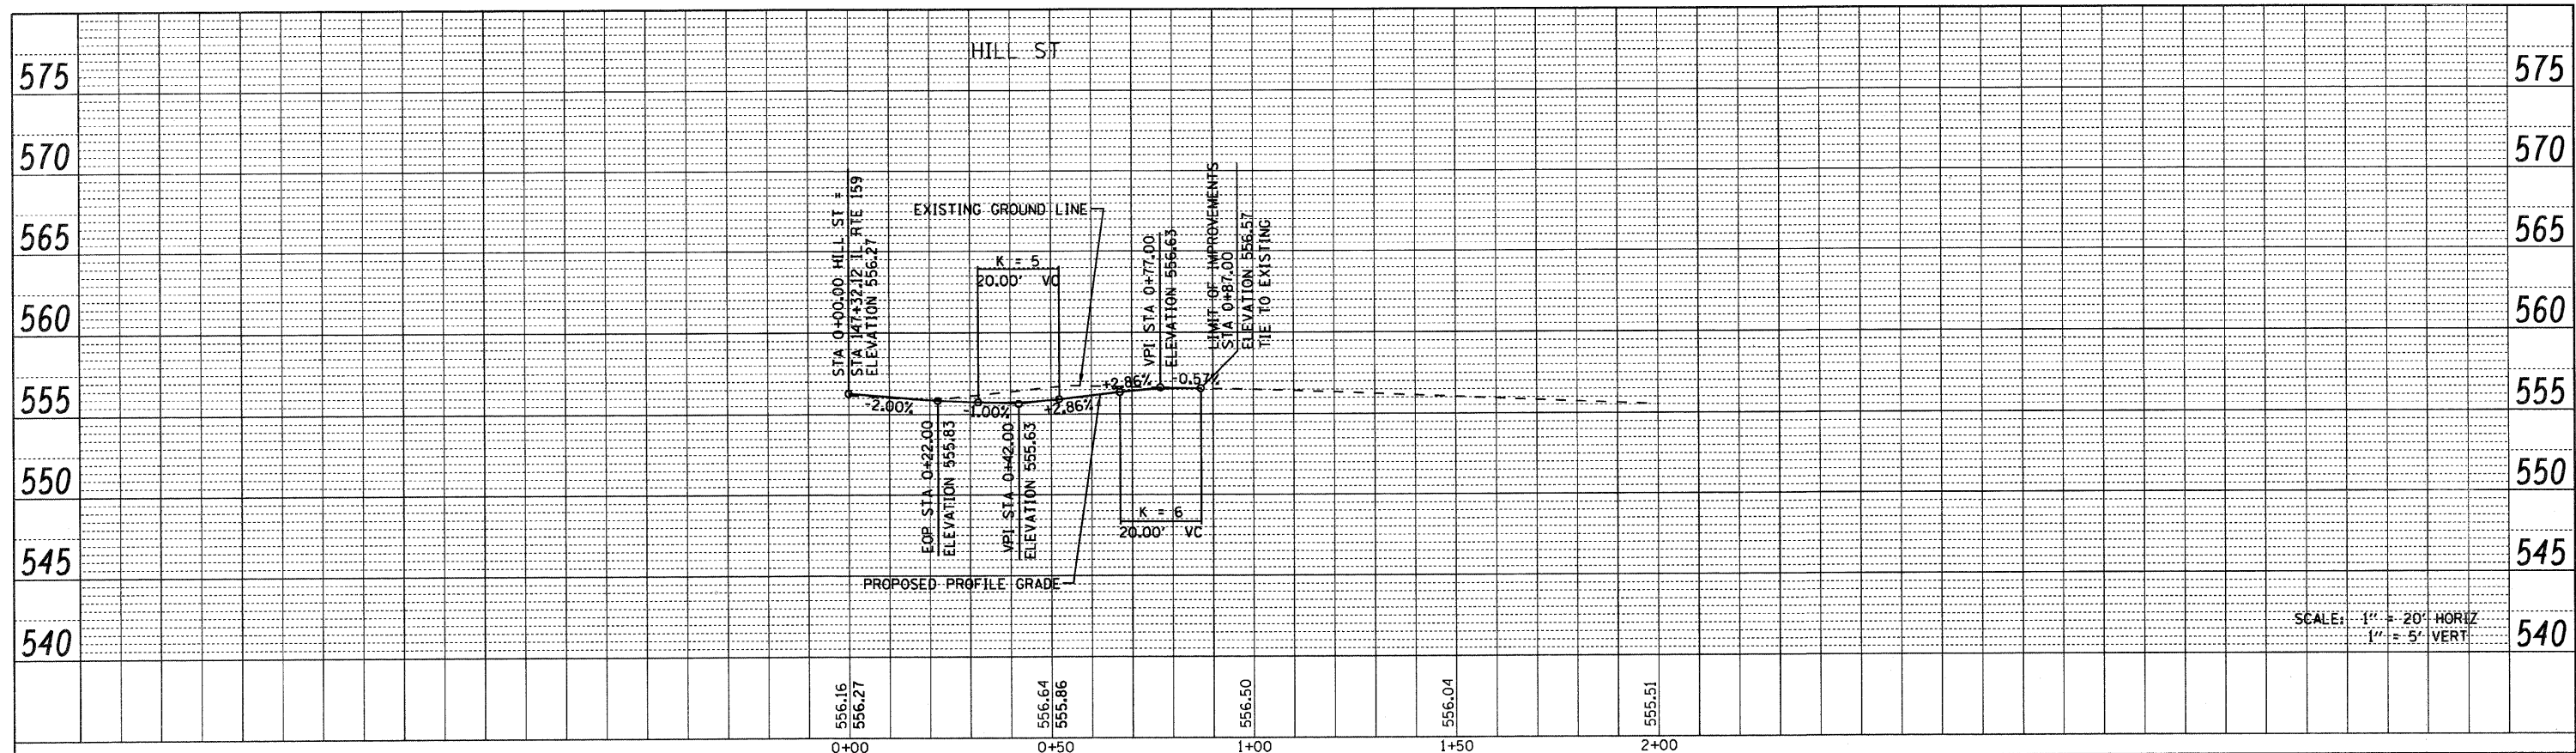

SCALE: 1" = 20' HORIZ  
1" = 5' VERT

PROFILE	GRADES	BY	DATE
NOTE BOOK NO.	CHECKED		
	NOTATION		
	CHKD		

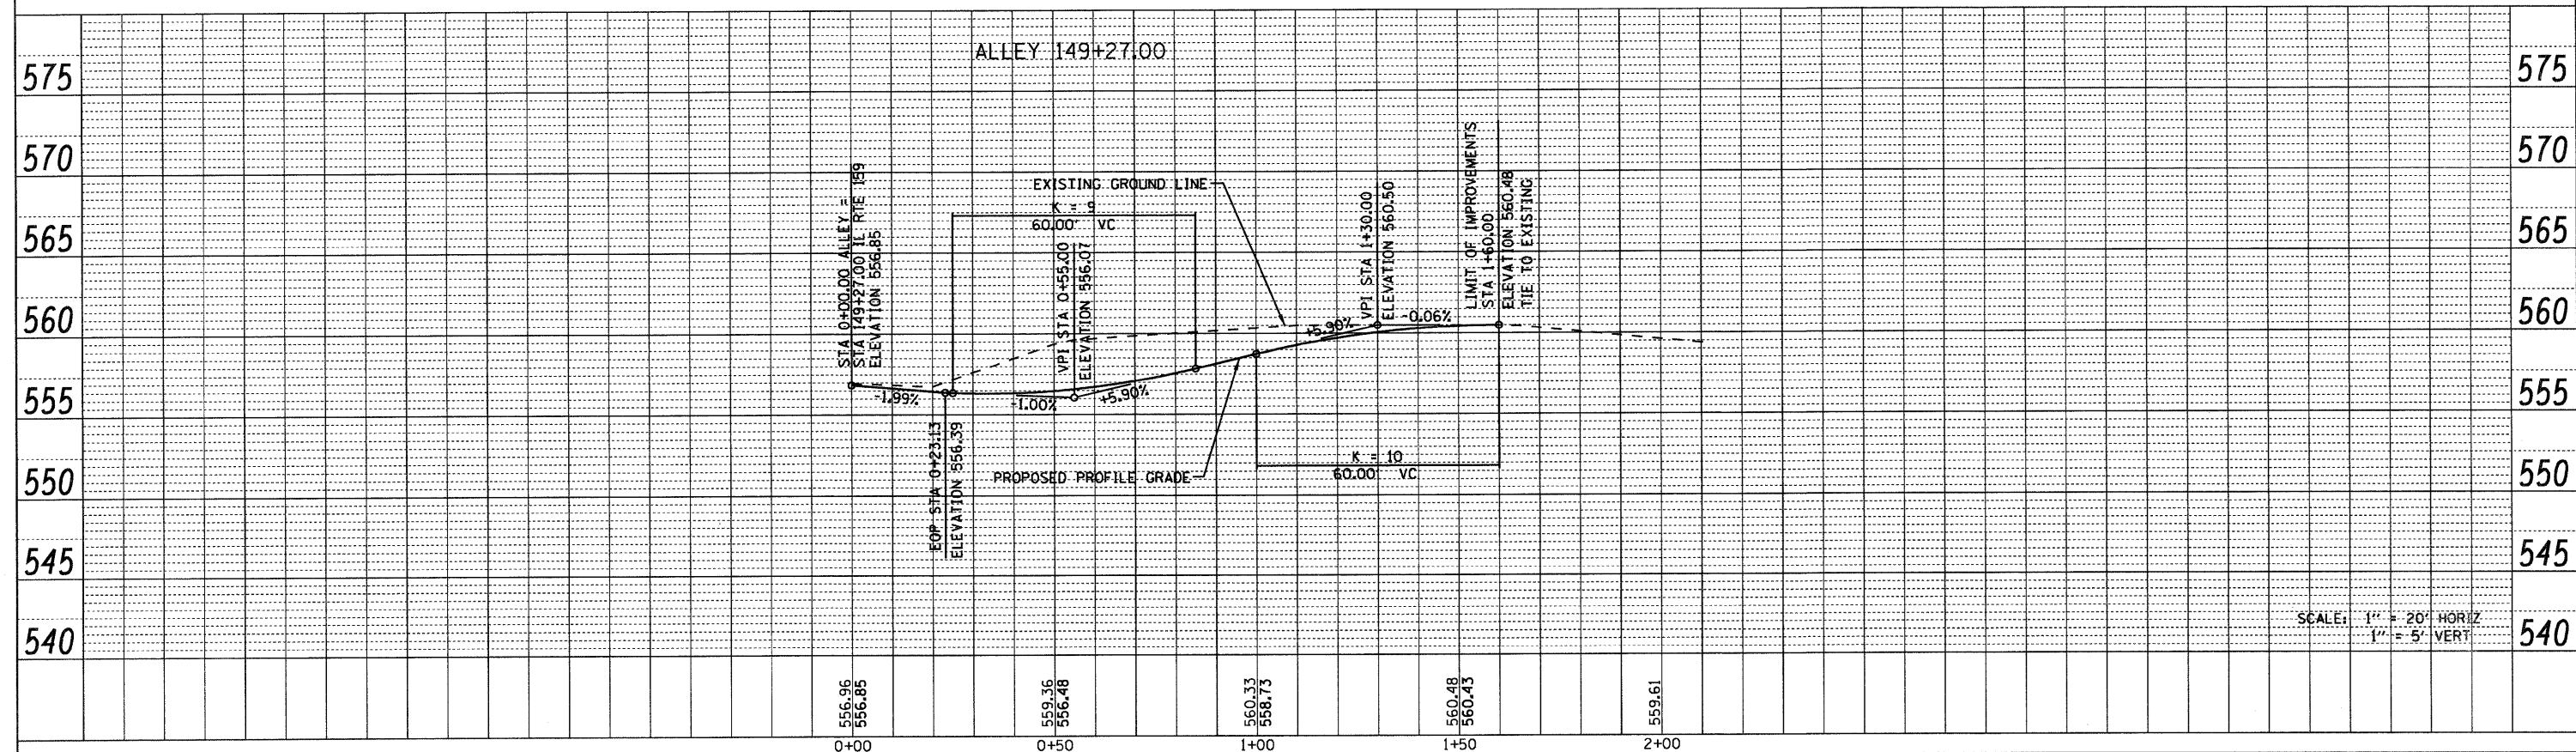

SCALE: 1" = 20' HORIZ  
1" = 5' VERT

FILE NAME =	USER NAME = default	DESIGNED -	REVISED -	<b>STATE OF ILLINOIS DEPARTMENT OF TRANSPORTATION</b>	<b>SIDE ROAD PROFILES</b>			F.A.P. RTE.	SECTION	COUNTY	TOTAL SHEETS	SHEET NO.	
p:\projects\1513581\cadd\dgn\0876830-sh1-p	npr.f.dgn	DRAWN -	REVISED -		<b>HILL ST. AND ALLEY @ IL 159 STA. 149 + 27</b>			600	60-(30,31,128)-1	MADISON/ST. CLAIR	399	77	
	PLOT SCALE = 8/25/2009	CHECKED -	REVISED -		SCALE: 1" = 20'			SHEET NO. 21 OF 24 SHEETS		STA. N/A TO STA. N/A		CONTRACT NO. 76830	
	PLOT DATE = 8/25/2009	DATE -	REVISED -		FED. ROAD DIST. NO.			ILLINOIS		FED. AID PROJECT			