



PLAN	DATE
BY	
REVIEWED	
PLOTTED	
ALIGNED	
CHECKED	
NO. _____	
NOTE BOOK	
NO. _____	
FILE NAME	

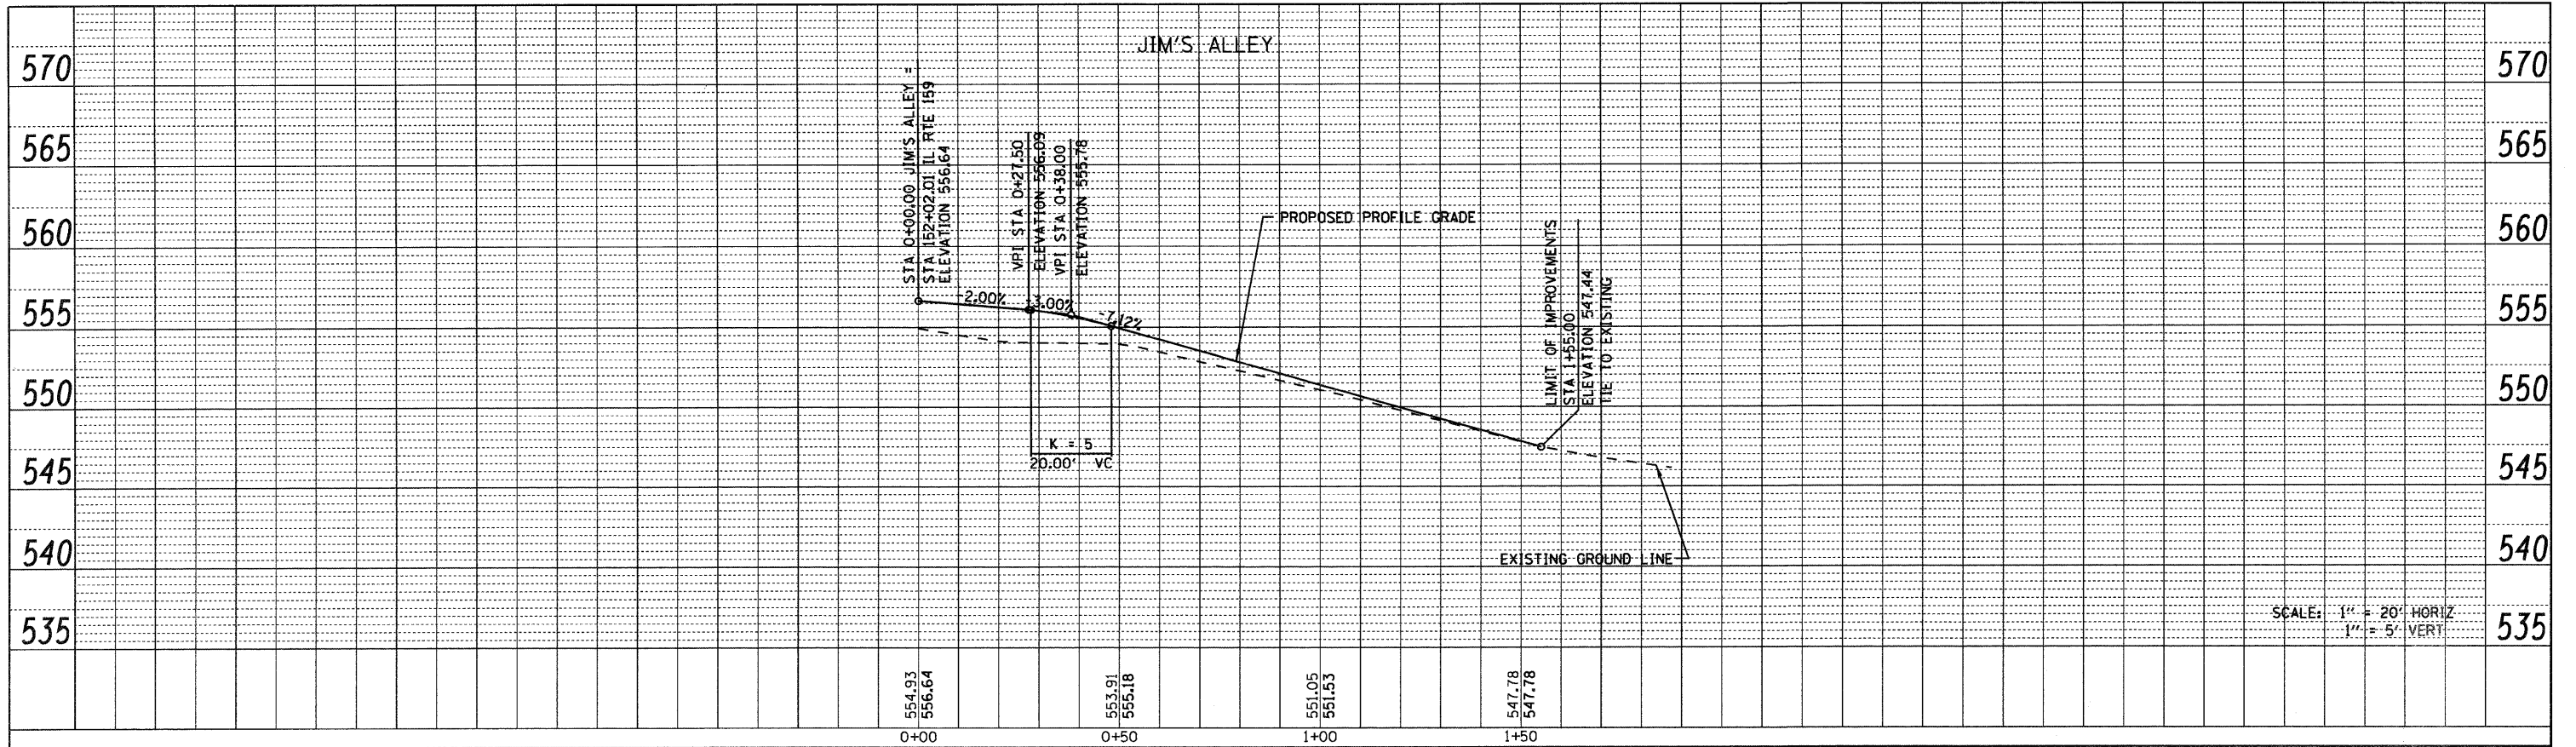

PROFILE	DATE
BY	
REVIEWED	
PLOTTED	
GRANGES CHECKED	
NO. _____	
NOTE BOOK	
NO. _____	
FILE NAME	

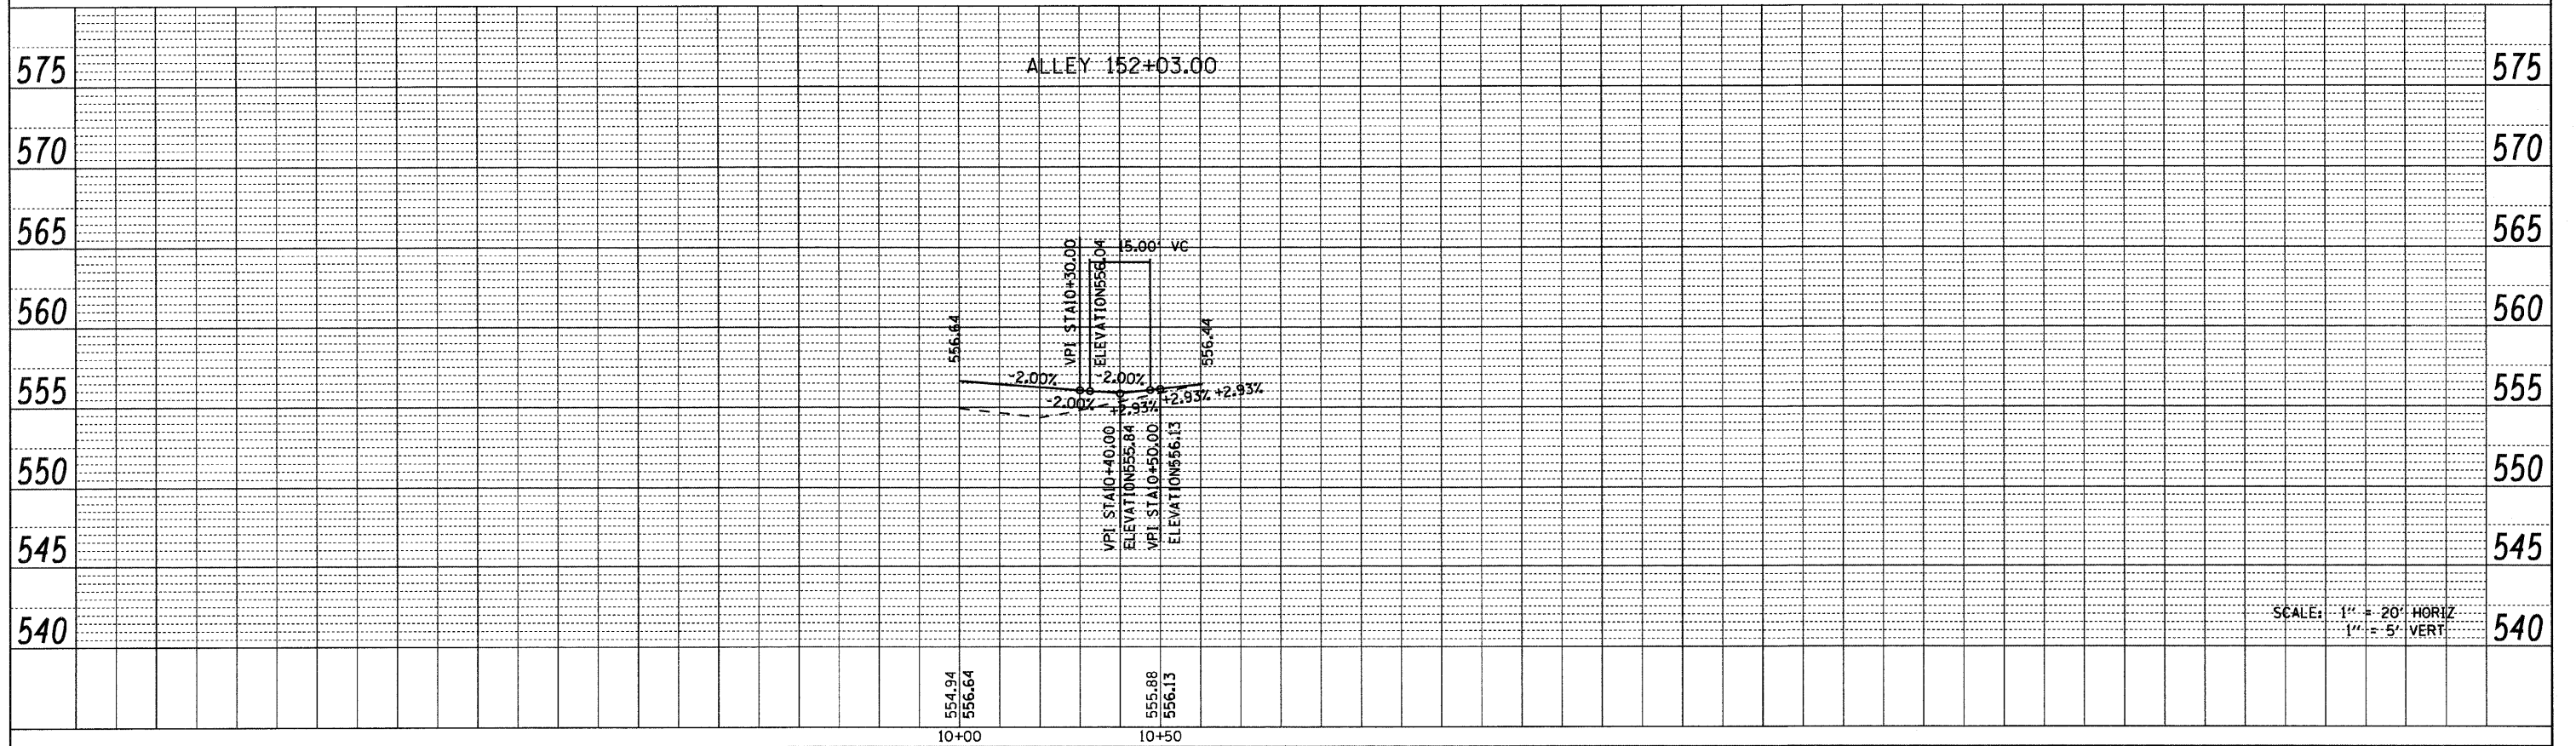

FILE NAME =	USER NAME = default	DESIGNED -	REVISED -	STATE OF ILLINOIS DEPARTMENT OF TRANSPORTATION	SIDE ROAD PROFILES			F.A.P. RTE. =	SECTION	COUNTY	TOTAL SHEETS	SHEET NO.
pr\projects\513501\oad\vdgn\0876630-sh1-p	npf.dgn	DRAWN -	REVISED -		JIM'S ALLEY AND ALLEY @ IL 159 STA. 152+03			600	60-(30,31,128)-1	MADISON/ST. CLAIR	399	78
PLT SCALE = 20.0000' / IN.		CHECKED -	REVISED -		SCALE: 1" = 20' SHEET NO. 22 OF 24 SHEETS STA. N/A TO STA. N/A			CONTRACT NO. 76830				
PLT DATE = 8/25/2009		DATE -	REVISED -		FED. ROAD DIST. NO. ILLINOIS FED. AID PROJECT							