



PLAN	SURVEYED	BY	DATE
	PLOTTED		
	ALIGNED		
	CHECKED		
	CADD FILE NAME		
	NO.		

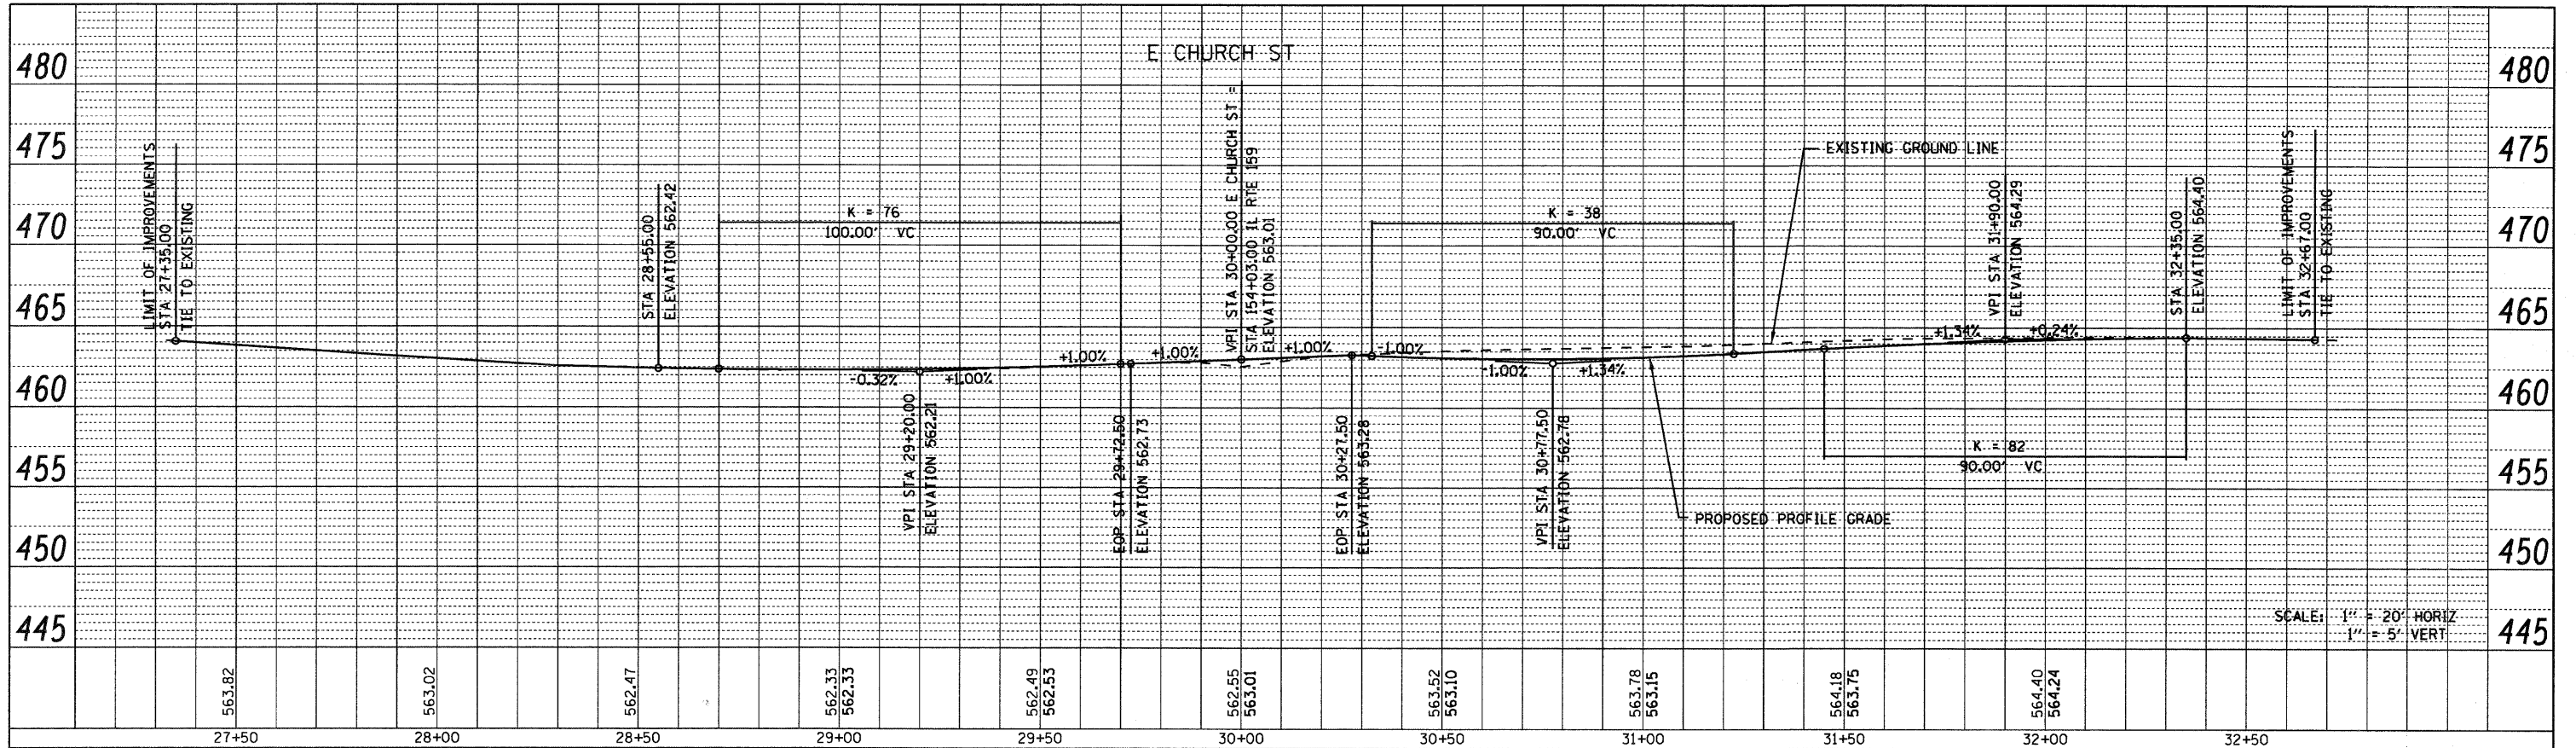

PROFILE	SURVEYED	BY	DATE
	PLOTTED		
	GRADES CHECKED		
	STRUCTURE NOTATIONS CHECKED		
	NO.		

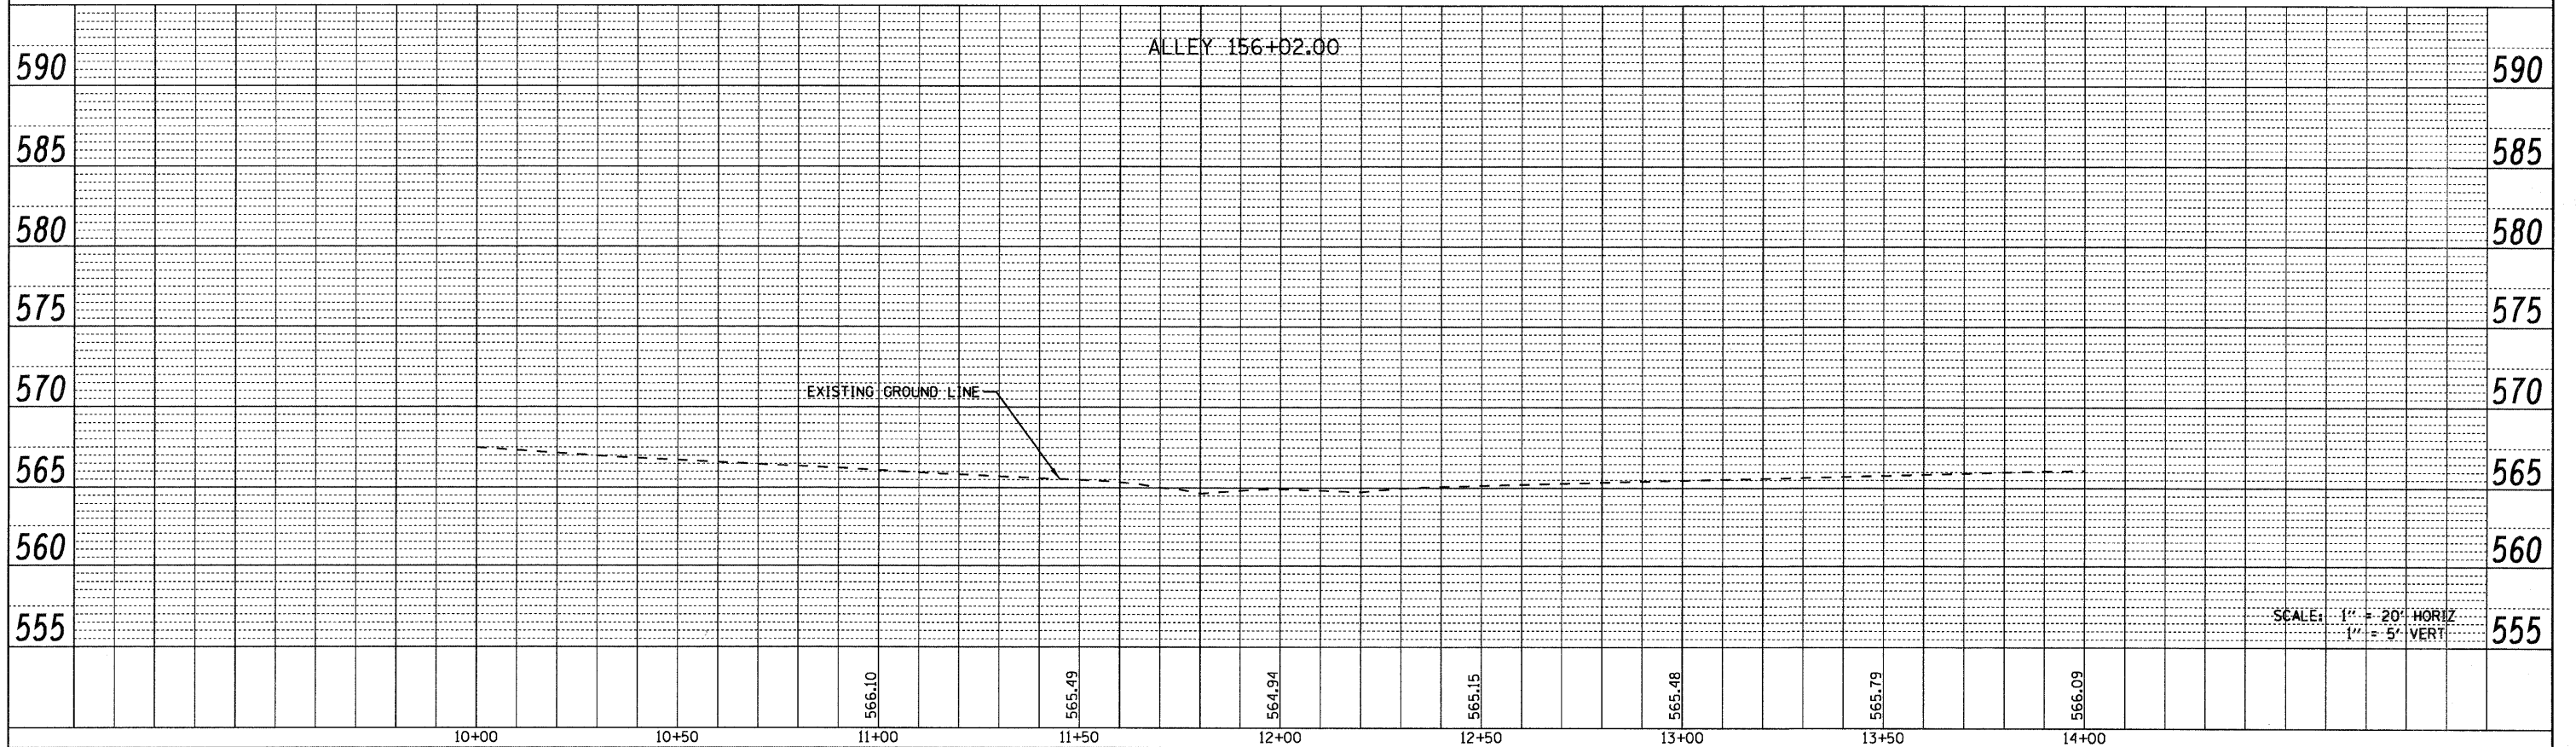

FILE NAME =	USER NAME = default	DESIGNED -	REVISED -	STATE OF ILLINOIS DEPARTMENT OF TRANSPORTATION	SIDE ROAD PROFILES E. CHURCH ST. AND ALLEY @ IL 159 STA. 156 + 02			F.A.P. RTE. 600	SECTION 60-(30,31,128)-1	COUNTY MADISON/ST. CLAIR	TOTAL SHEETS 399	SHEET NO. 80
pi:\pro\jects\513501\cadd\dgn\0876830-sh-t-p	hpr.f.dgn	DRAWN -	REVISED -		SCALE: 1" = 20'	SHEET NO. 24 OF 24 SHEETS	STA. N/A	TO STA. N/A	CONTRACT NO. 76830			
PLT SCALE = 20.0000' / IN.		CHECKED -	REVISED -		FED. ROAD DIST. NO. (ILLINOIS) FED. AID PROJECT							
PLT DATE = 8/25/2009		DATE -	REVISED -									