



PLAN	SURVEYED	DATE
	PLOTTED	BY
	CHECKED	
	RT. OF WAY CHECKED	
	CADD FILE NAME	
	NO.	

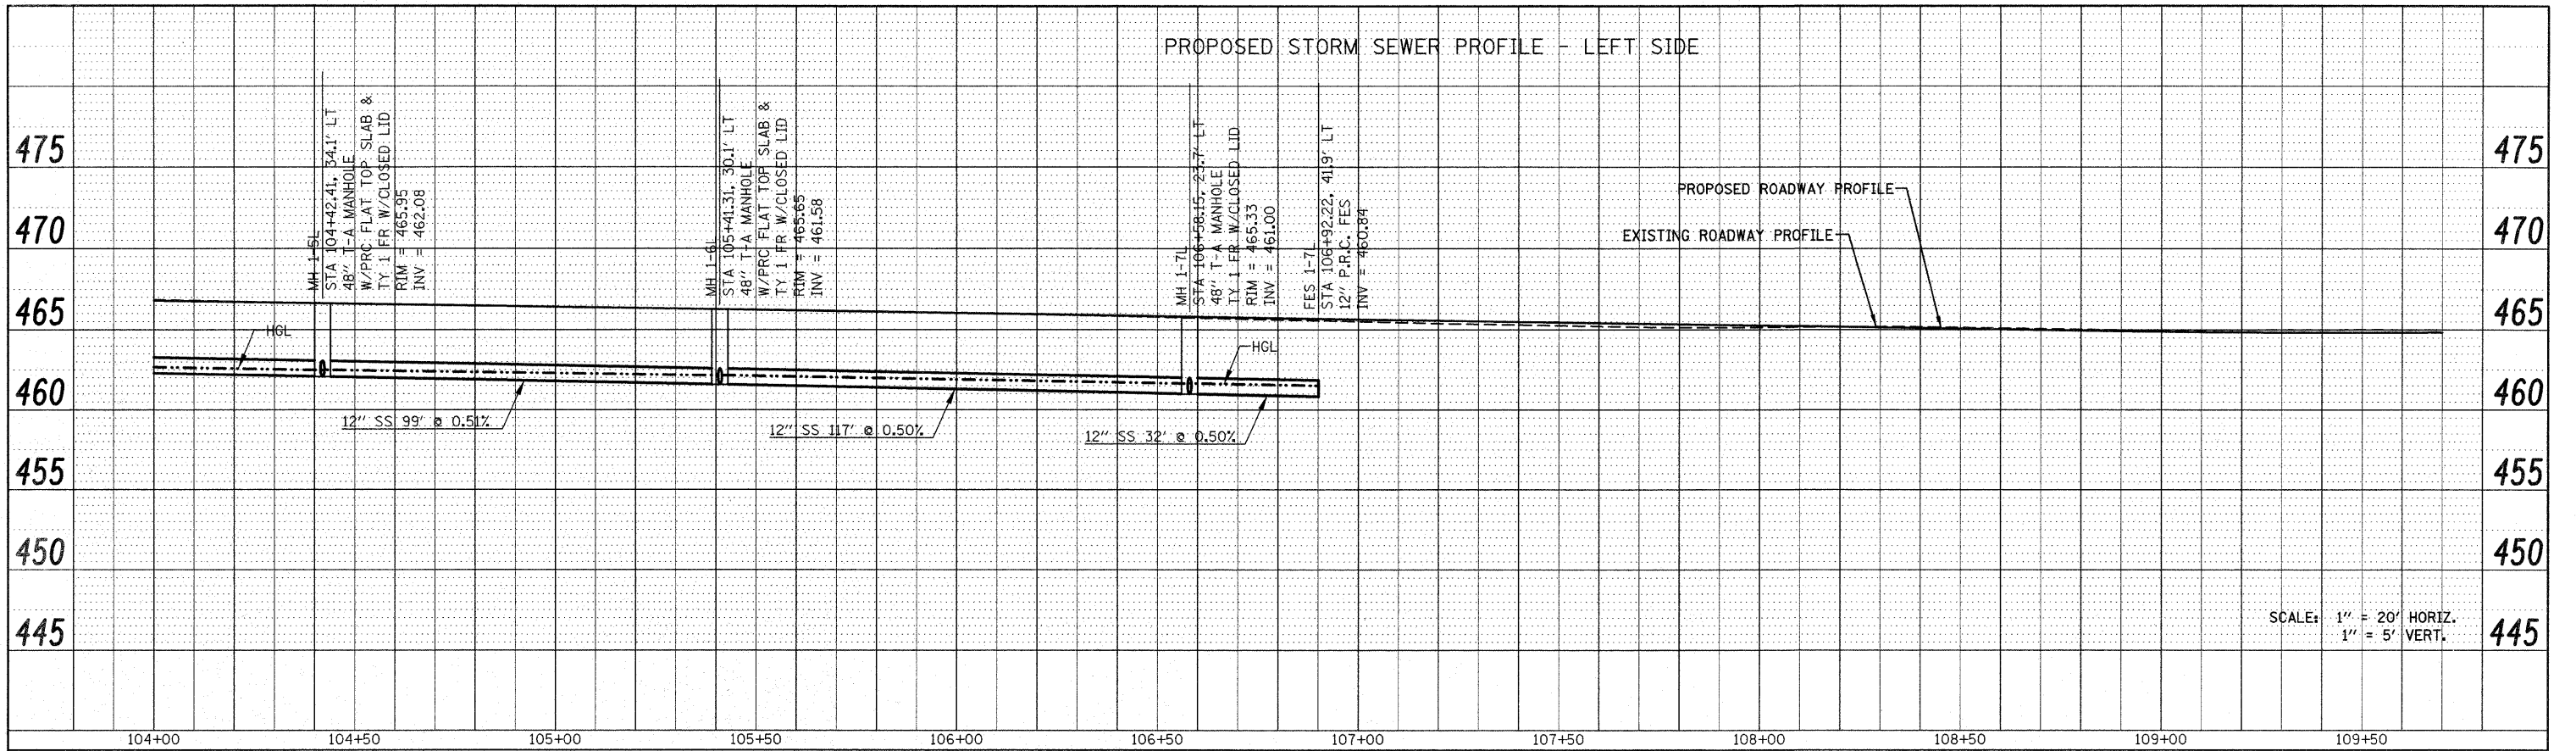

PROFILE	SURVEYED	DATE
	PLOTTED	BY
	CHECKED	
	RT. OF WAY CHECKED	
	STRUCTURE NOTATION CHFD	
	NO.	

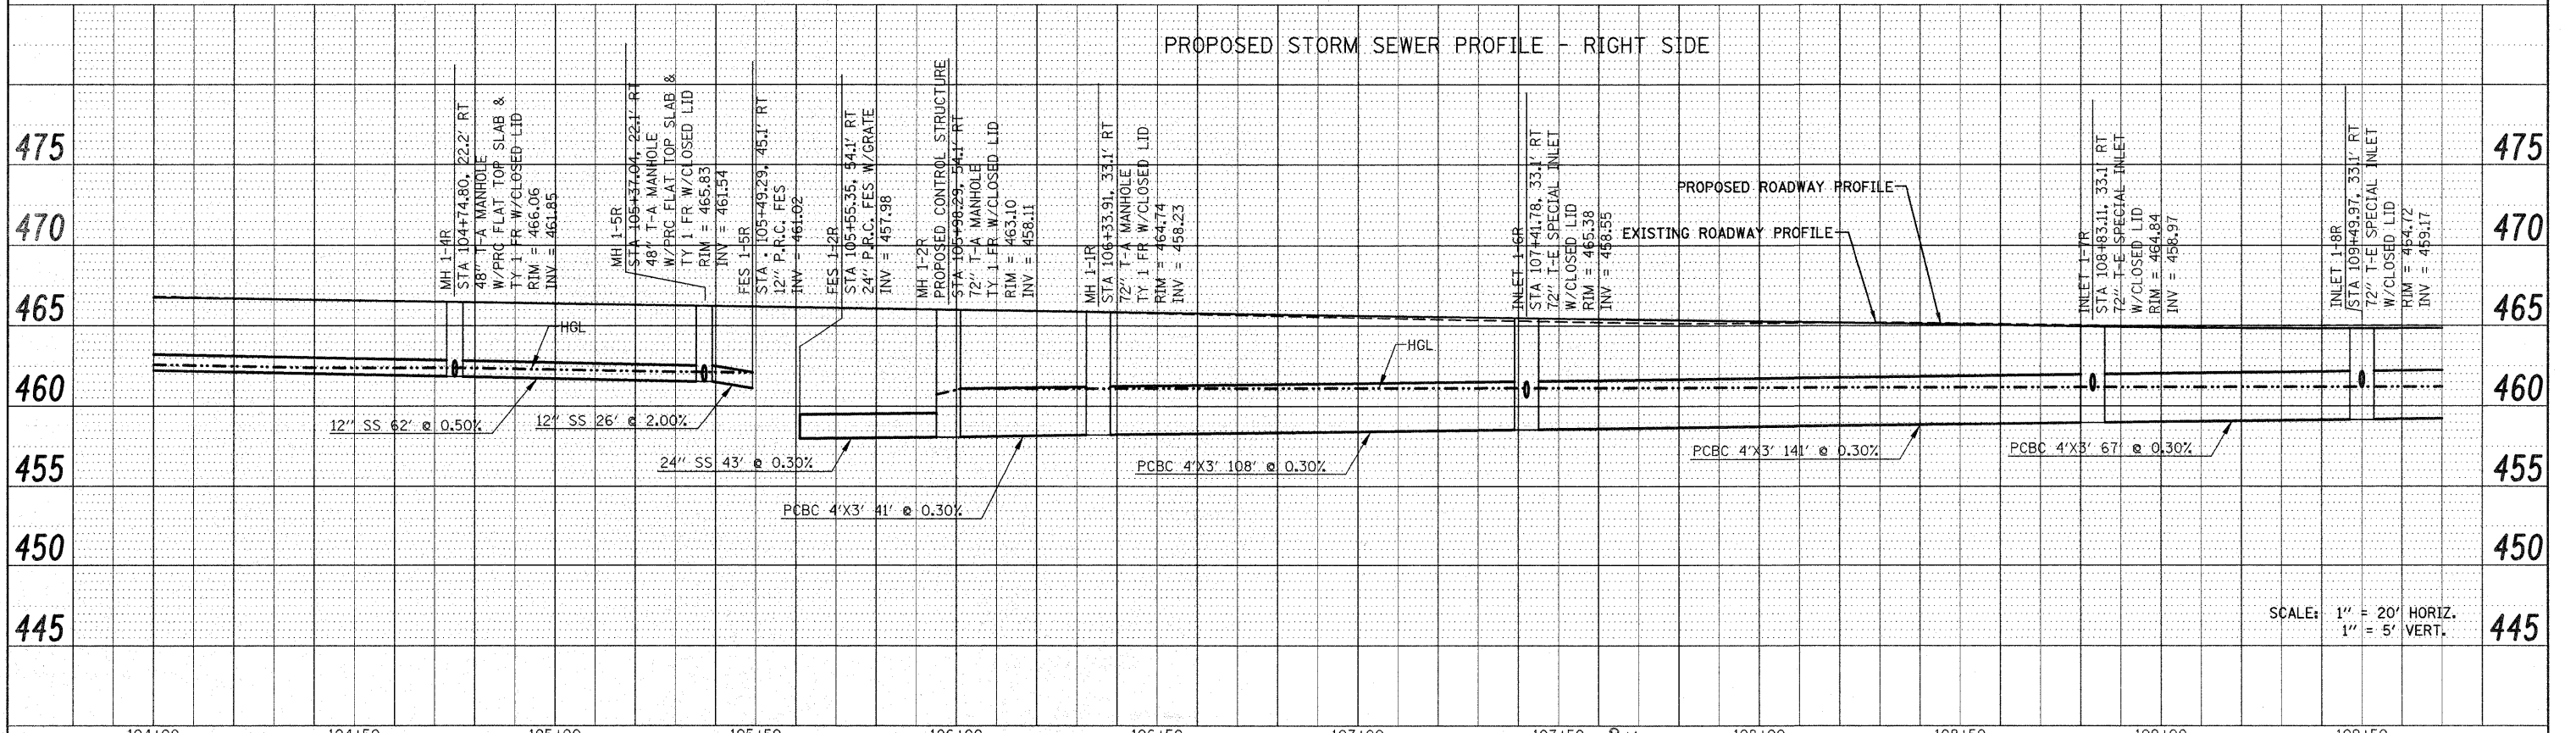

FILE NAME = F:\Projects\151501\CADD\DWG\0876830-shd.dwg	USER NAME = default	DESIGNED -	REVISED -	<b>STATE OF ILLINOIS DEPARTMENT OF TRANSPORTATION</b>	<b>DRAINAGE AND UTILITY PROFILES IL ROUTE 159</b>			F.A.P. RTE. 600	SECTION 60-(30,31,128)-1	COUNTY MADISON/ST. CLAIR	TOTAL SHEETS 399	SHEET NO. 94
PLOT SCALE = 20.0000' / IN.	PLOT DATE = 12/17/2009	DRAWN -	REVISED -		SCALE: 1" = 20'	SHEET NO. 6 OF 33 SHEETS	STA 104+00.00 TO STA 109+50.00	CONTRACT NO. 76830				
		CHECKED -	REVISED -		FED. ROAD DIST. NO. ILLINOIS FED. AID PROJECT							
		DATE -	REVISED -									