



PLAN	SURVEYED	DATE
	PLOTTED	
	CHECKED	
	RT. OF WAY CHECKED	
	CADD FILE NAME	
	NO.	

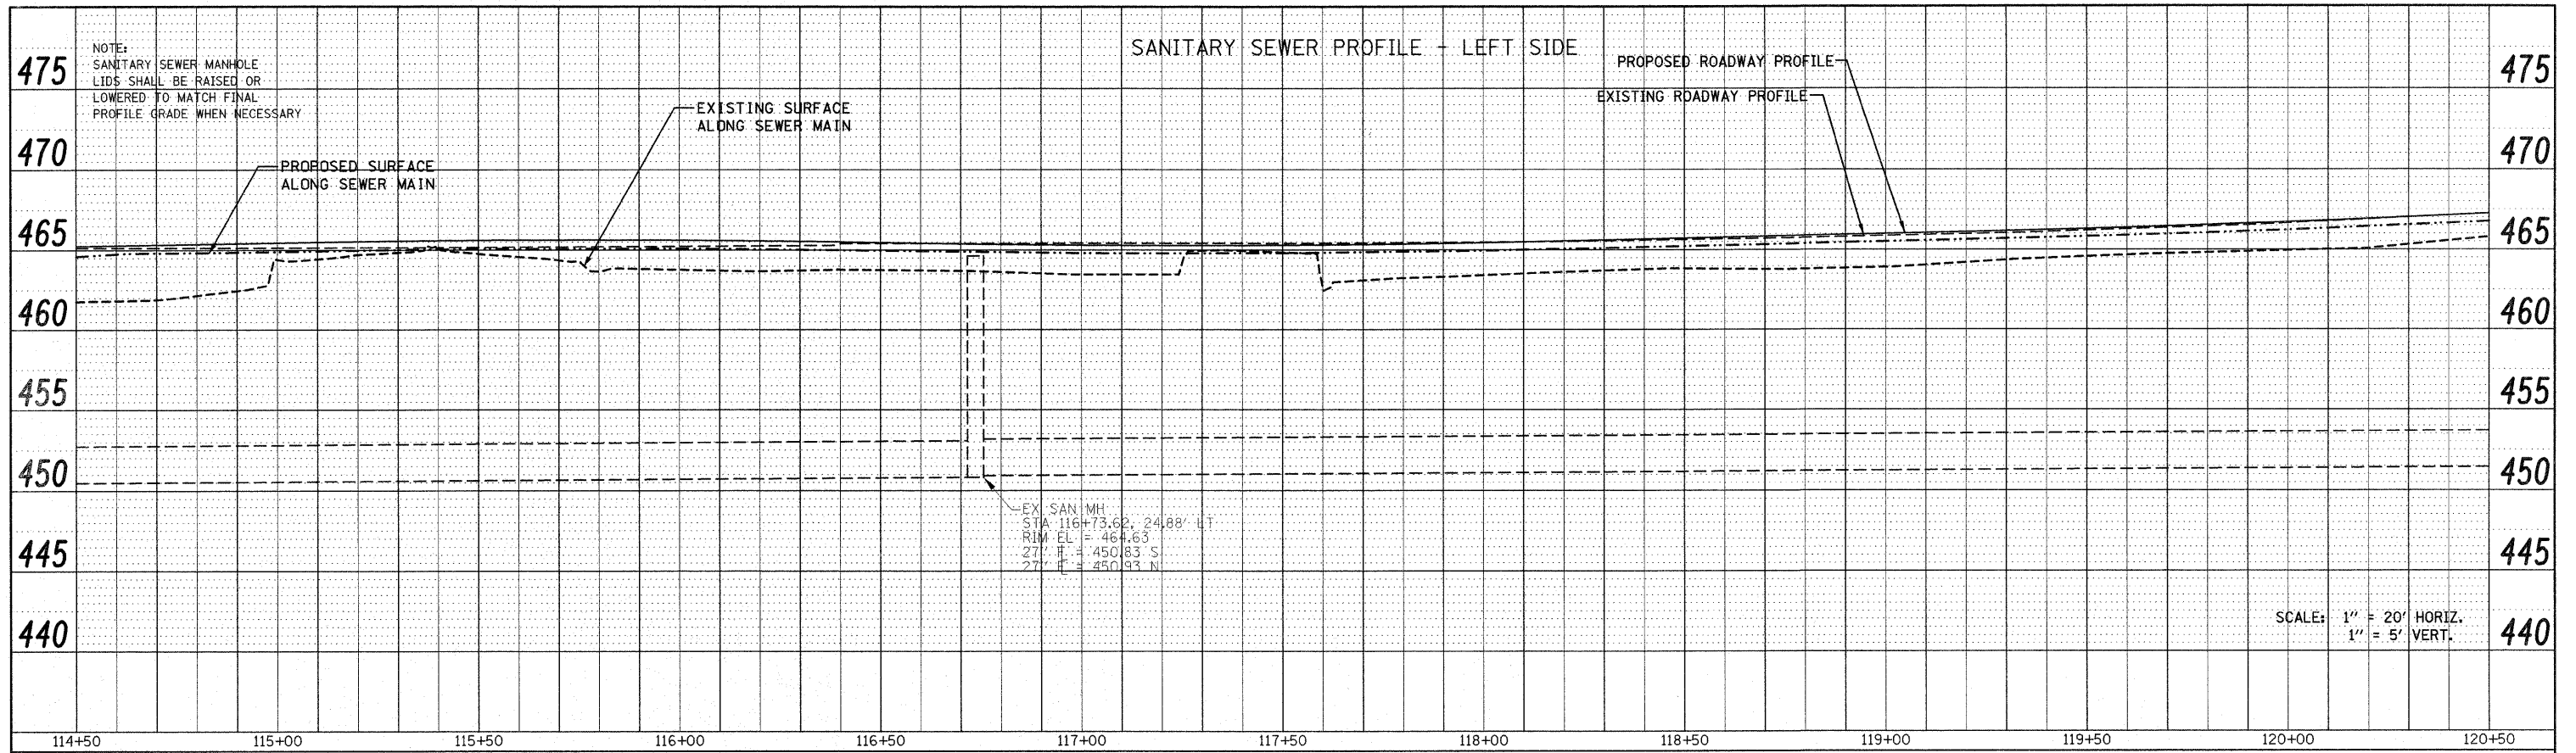

PROFILE	SURVEYED	DATE
	PLOTTED	
	CHECKED	
	RT. OF WAY CHECKED	
	STRUCTURE NOTATION CRD	
	NO.	

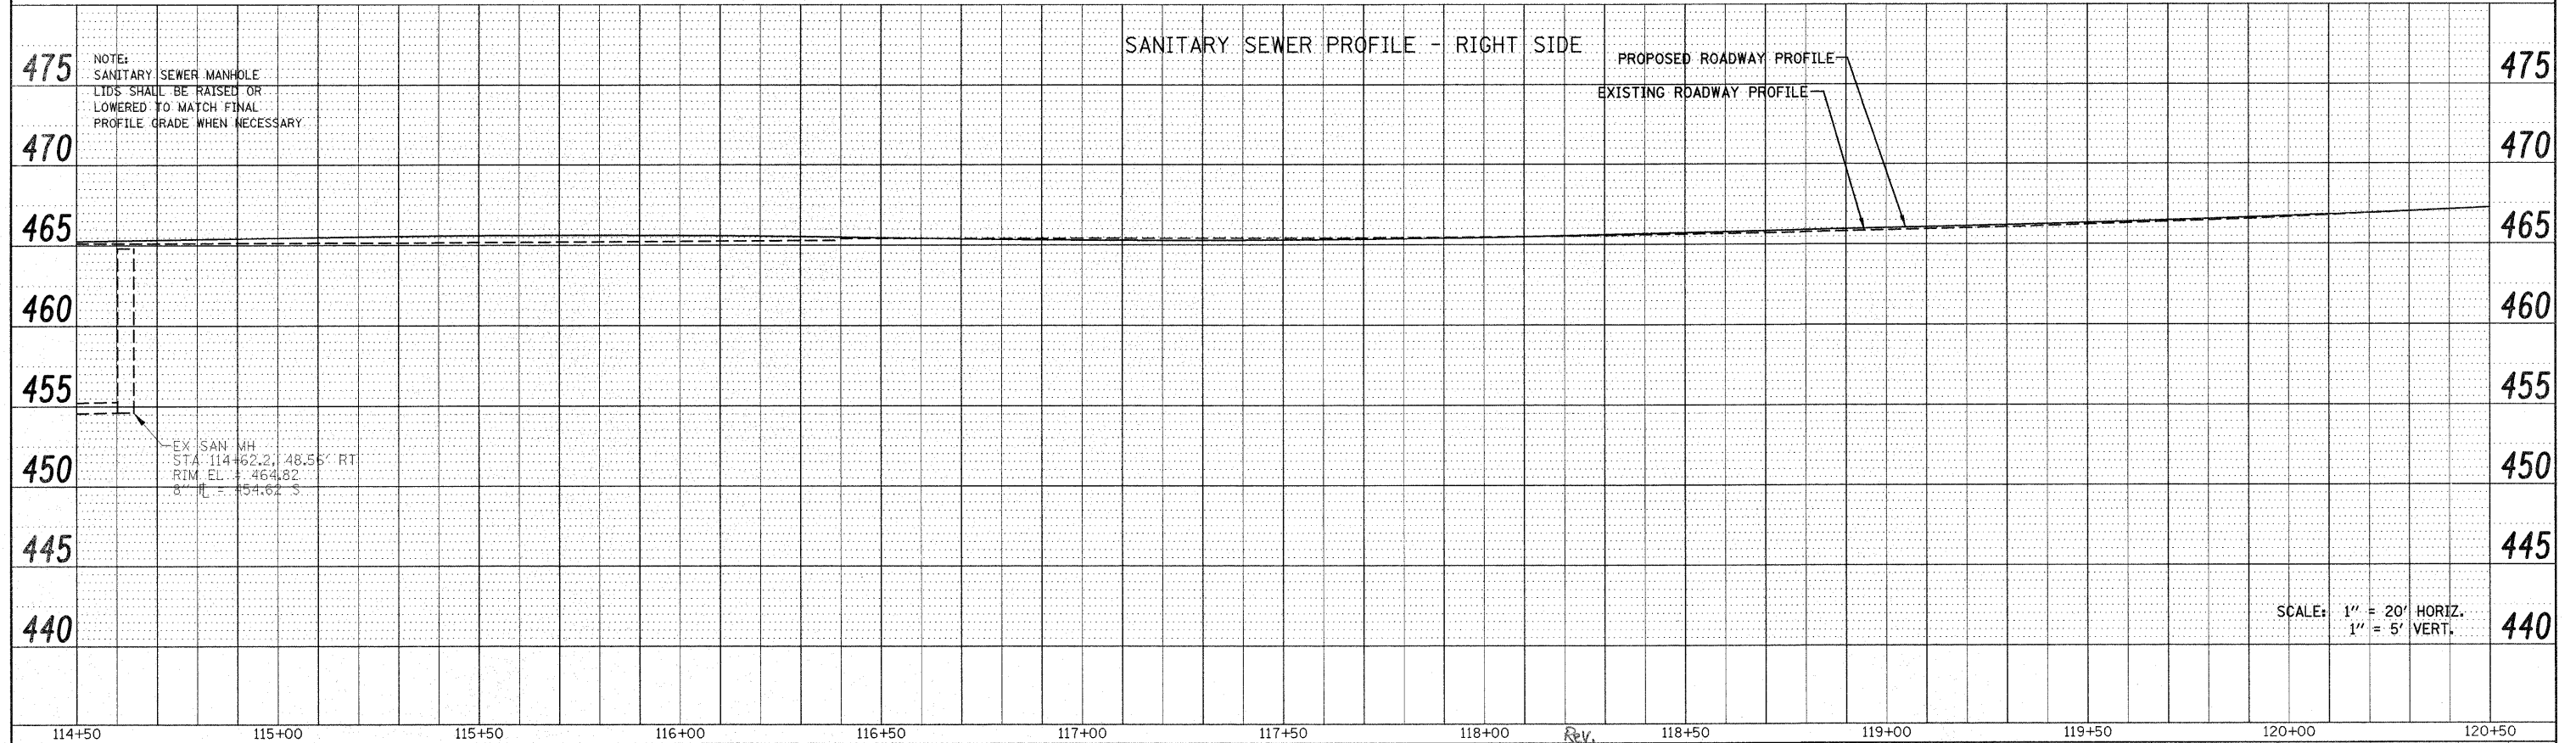

FILE NAME = P:\Projects\513501\CADD\DWG\DS76830-shd-d	USER NAME = default	DESIGNED -	REVISED -	<b>STATE OF ILLINOIS DEPARTMENT OF TRANSPORTATION</b>	<b>DRAINAGE AND UTILITY PROFILES IL ROUTE 159</b>	F.A.P. RTE. 600	SECTION 60-(30,31,128)-1	COUNTY MADISON/ST. CLAIR	TOTAL SHEETS 399	SHEET NO. 99	
PLOT SCALE = 20.0000' / IN.	DRAWN -	REVISED -	SCALE: 1" = 20'			SHEET NO. 11 OF 33 SHEETS	STA 114+50.00 TO STA 120+50.00	CONTRACT NO. 76830		FED. ROAD DIST. NO.	ILLINOIS FED. AID PROJECT
PLOT DATE = 12/17/2009	CHECKED -	REVISED -									
	DATE -	REVISED -									