



PLAN	SURVEYED	BY	DATE
	PLOTTED		
	CHECKED		
	RT. OF WAY CHECKED		
	NO. _____		
	ADD FILE NAME		

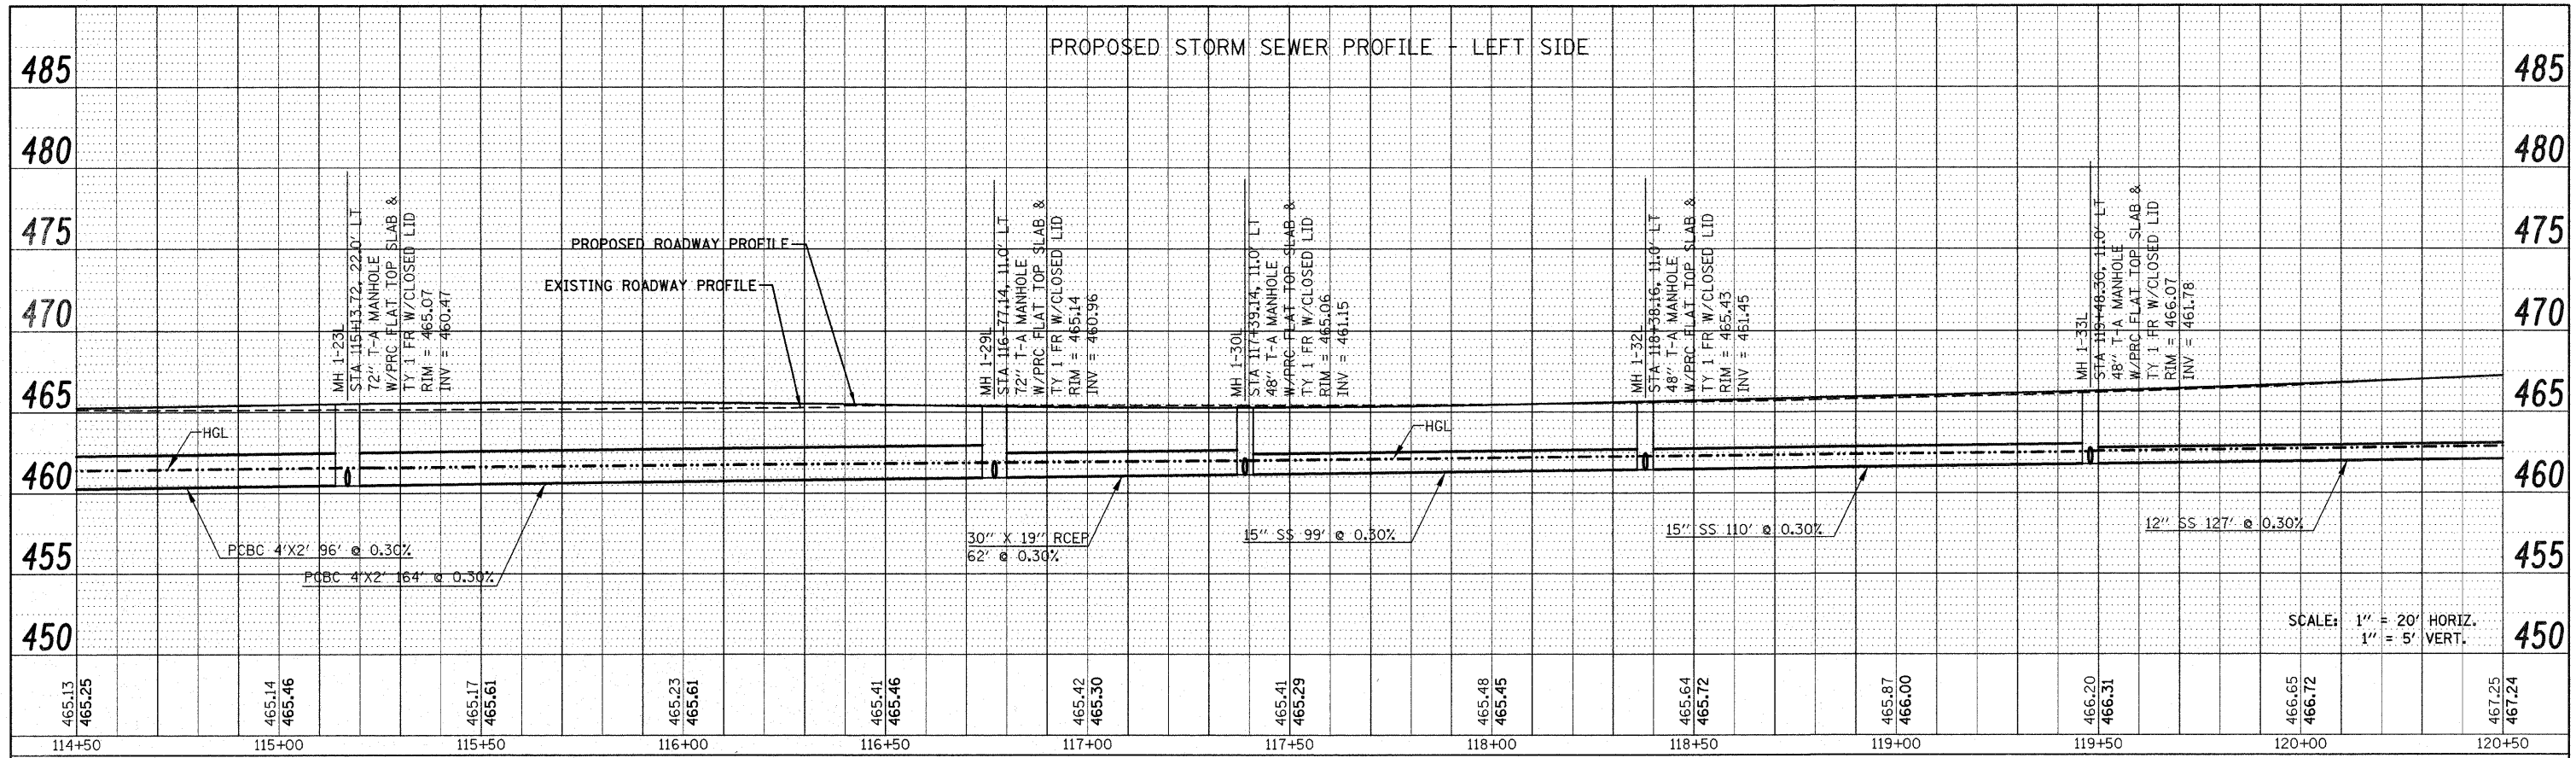

PROFILE	SURVEYED	BY	DATE
	PLOTTED		
	CHECKED		
	STRUCTURE NOTATION CHNG		
	NO. _____		

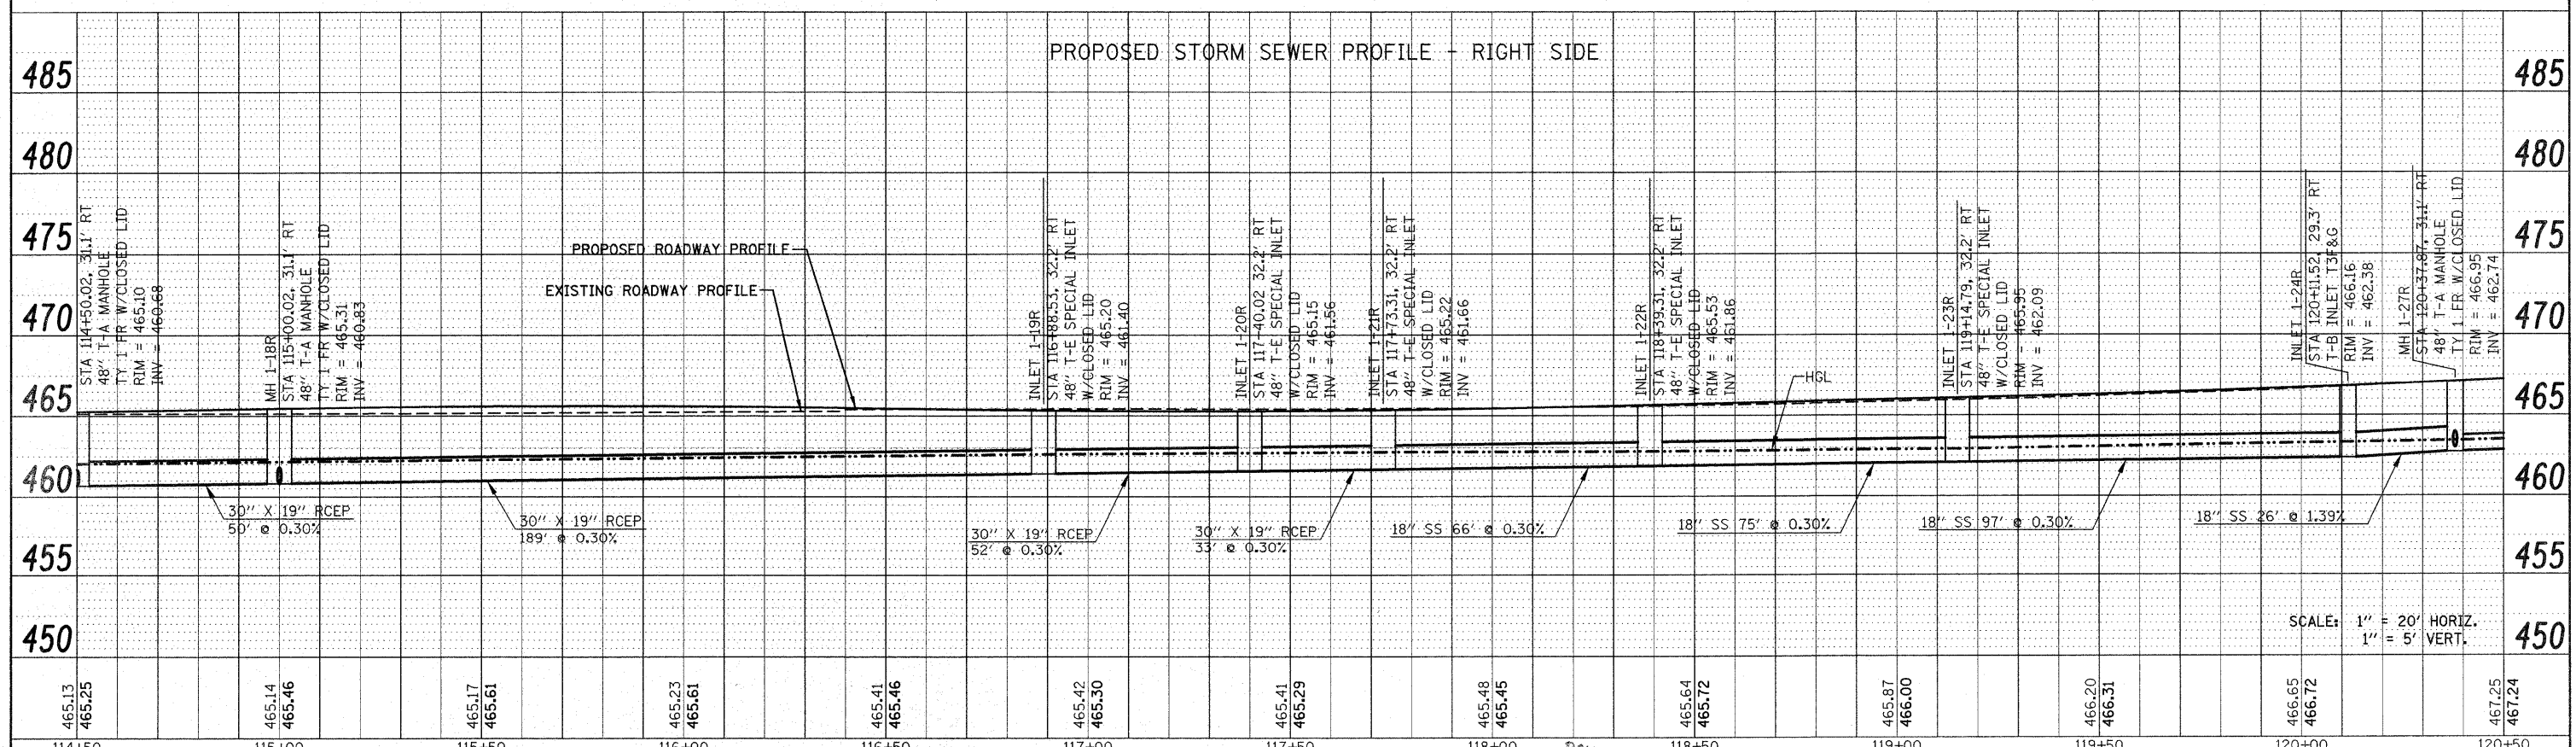

FILE NAME = P:\Projects\513501\CADD\GDN\0876830-shd.dgn	USER NAME = default	DESIGNED -	REVISED -	STATE OF ILLINOIS DEPARTMENT OF TRANSPORTATION	DRAINAGE AND UTILITY PROFILES IL ROUTE 159			F.A.P. RTE. = 600	SECTION = 60-(30,31,128)-1	COUNTY = MADISON/ST. CLAIR	TOTAL SHEETS = 399	SHEET NO. = 100
PLOT SCALE = 20.0000' / 1"		DRAWN -	REVISED -		SCALE: 1" = 20'	SHEET NO. 12 OF 33 SHEETS	STA 114+50.00 TO STA 120+50.00	FED. ROAD DIST. NO.	ILLINOIS FED. AID PROJECT	CONTRACT NO. 76830		
PLOT DATE = 12/17/2009		CHECKED -	REVISED -									
		DATE -	REVISED -									