


SANITARY SEWER PROFILE - LEFT SIDE

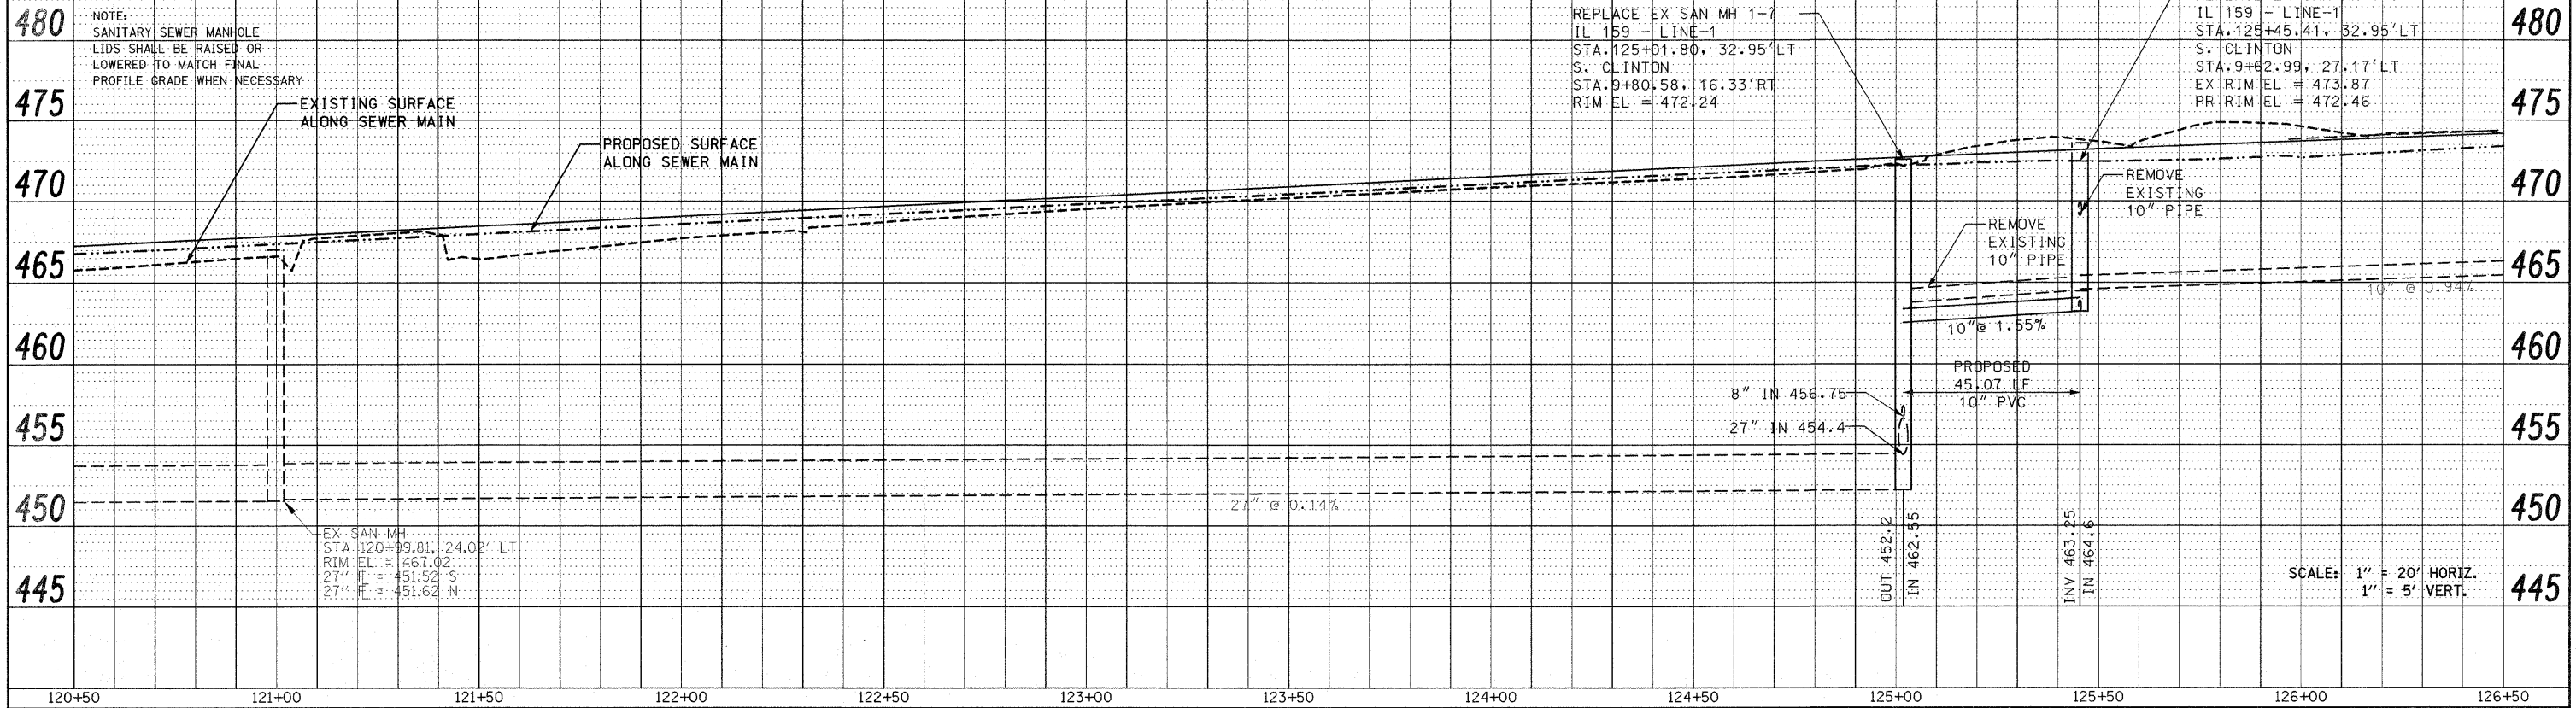

PLAN	SURVEYED	DATE
	PLOTTED	
	CHECKED	
	BY	
	NO.	

PROFILE	SURVEYED	DATE
	PLOTTED	
	CHECKED	
	BY	
	NO.	

FILE NAME =	USER NAME = default	DESIGNED -	REVISED -	STATE OF ILLINOIS DEPARTMENT OF TRANSPORTATION	DRAINAGE AND UTILITY PROFILE IL ROUTE 159	F.A.P. RTE.	SECTION	COUNTY	TOTAL SHEETS	SHEET NO.
PLOT SCALE = 20.0000' / IN.	DATE	DRAWN -	REVISED -			600	60-(30,31,128)-1	MADISON/ST. CLAIR	399	102
PLOT DATE = 12/17/2009		CHECKED -	REVISED -			CONTRACT NO. 76830				
		DATE	REVISED -			FED. ROAD DIST. NO. ILLINOIS FED. AID PROJECT				