



PLAN	SURVEYED	BY	DATE
	PLOTTED		
	CHECKED		
	RT. OF WAY CHECKED		
	CADD FILE NAME		
	NO.		

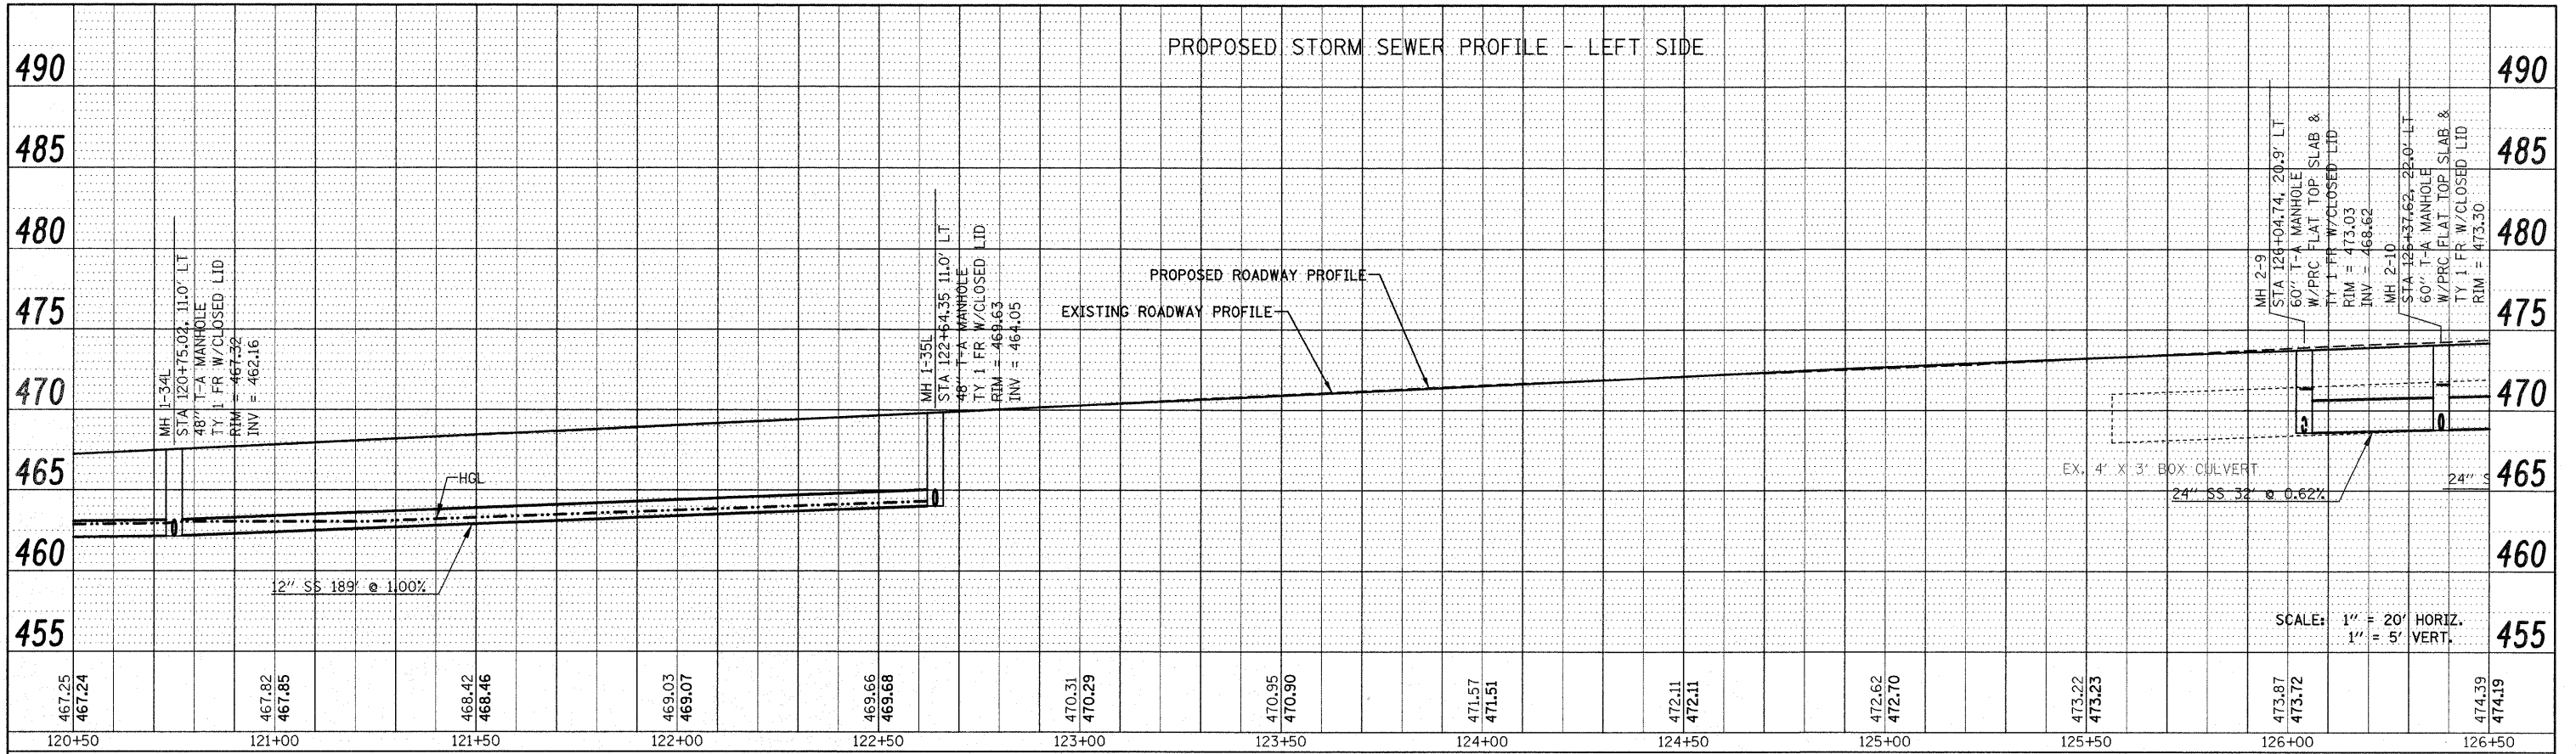

PROFILE	SURVEYED	BY	DATE
	PLOTTED		
	CHECKED		
	BY NOTED		
	STRUCTURE NOTATIONS CHRG		
	NO.		

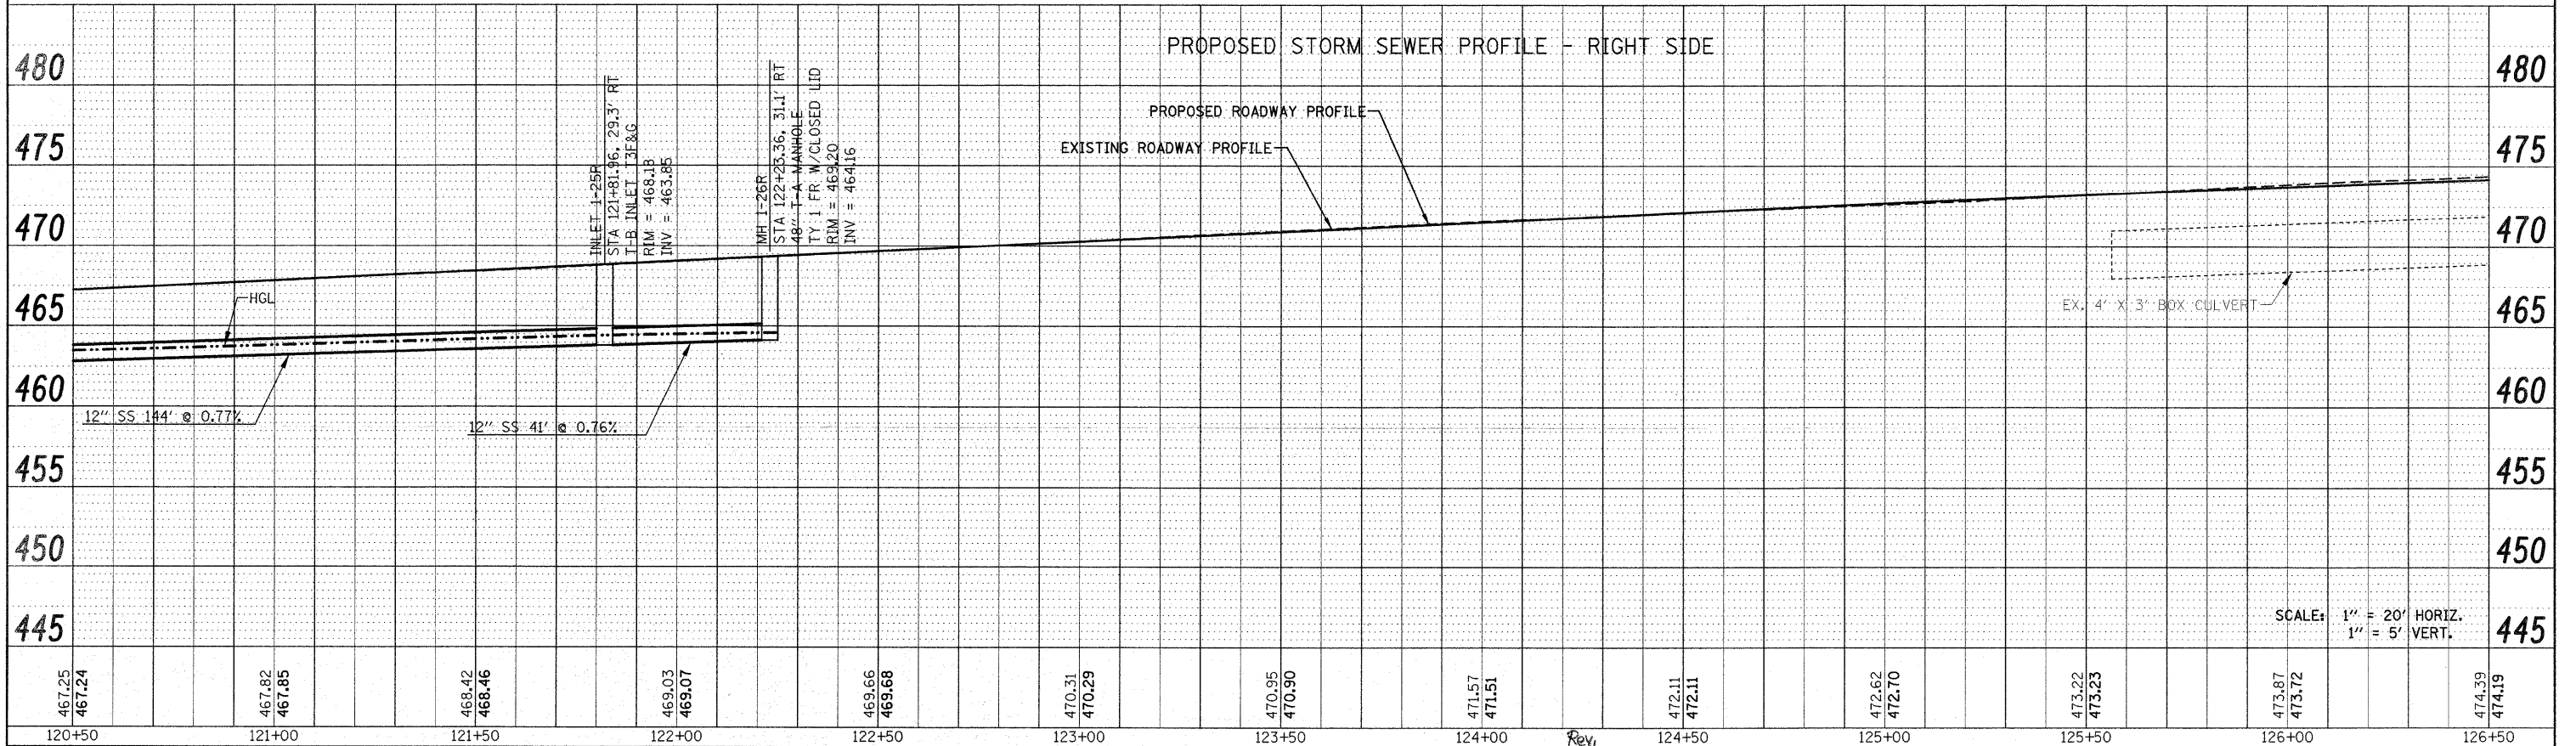

FILE NAME =	USER NAME = default	DESIGNED -	REVISED -	STATE OF ILLINOIS DEPARTMENT OF TRANSPORTATION	DRAINAGE AND UTILITY PROFILES IL ROUTE 159		F.A.P. RTE.	SECTION	COUNTY	TOTAL SHEETS	SHEET NO.
F:\Projects\513501\CADD\DGND\076830-shr-d	dm.dgn	DRAWN -	REVISED -		600	60-(30,31,128)-1	MADESON/ST. CLAIR	399	103	CONTRACT NO. 76830	
PLOT SCALE = 20.0000' / IN.		CHECKED -	REVISED -		SCALE: 1" = 20'	SHEET NO. 15 OF 33 SHEETS	STA 120+50.00 TO STA 126+50.00	FED. ROAD DIST. NO.	ILLINOIS FED. AID PROJECT		
PLOT DATE = 12/17/2009		DATE -	REVISED -								