


PLAN	SURVEYED	DATE
	PLOTTED	
	CHECKED	
	BY	
	NO.	
	CADD FILE NAME	

PROFILE	SURVEYED	DATE
	PLOTTED	
	CHECKED	
	BY	
	NO.	
	STRUCTURE NOTATION CIRCD	

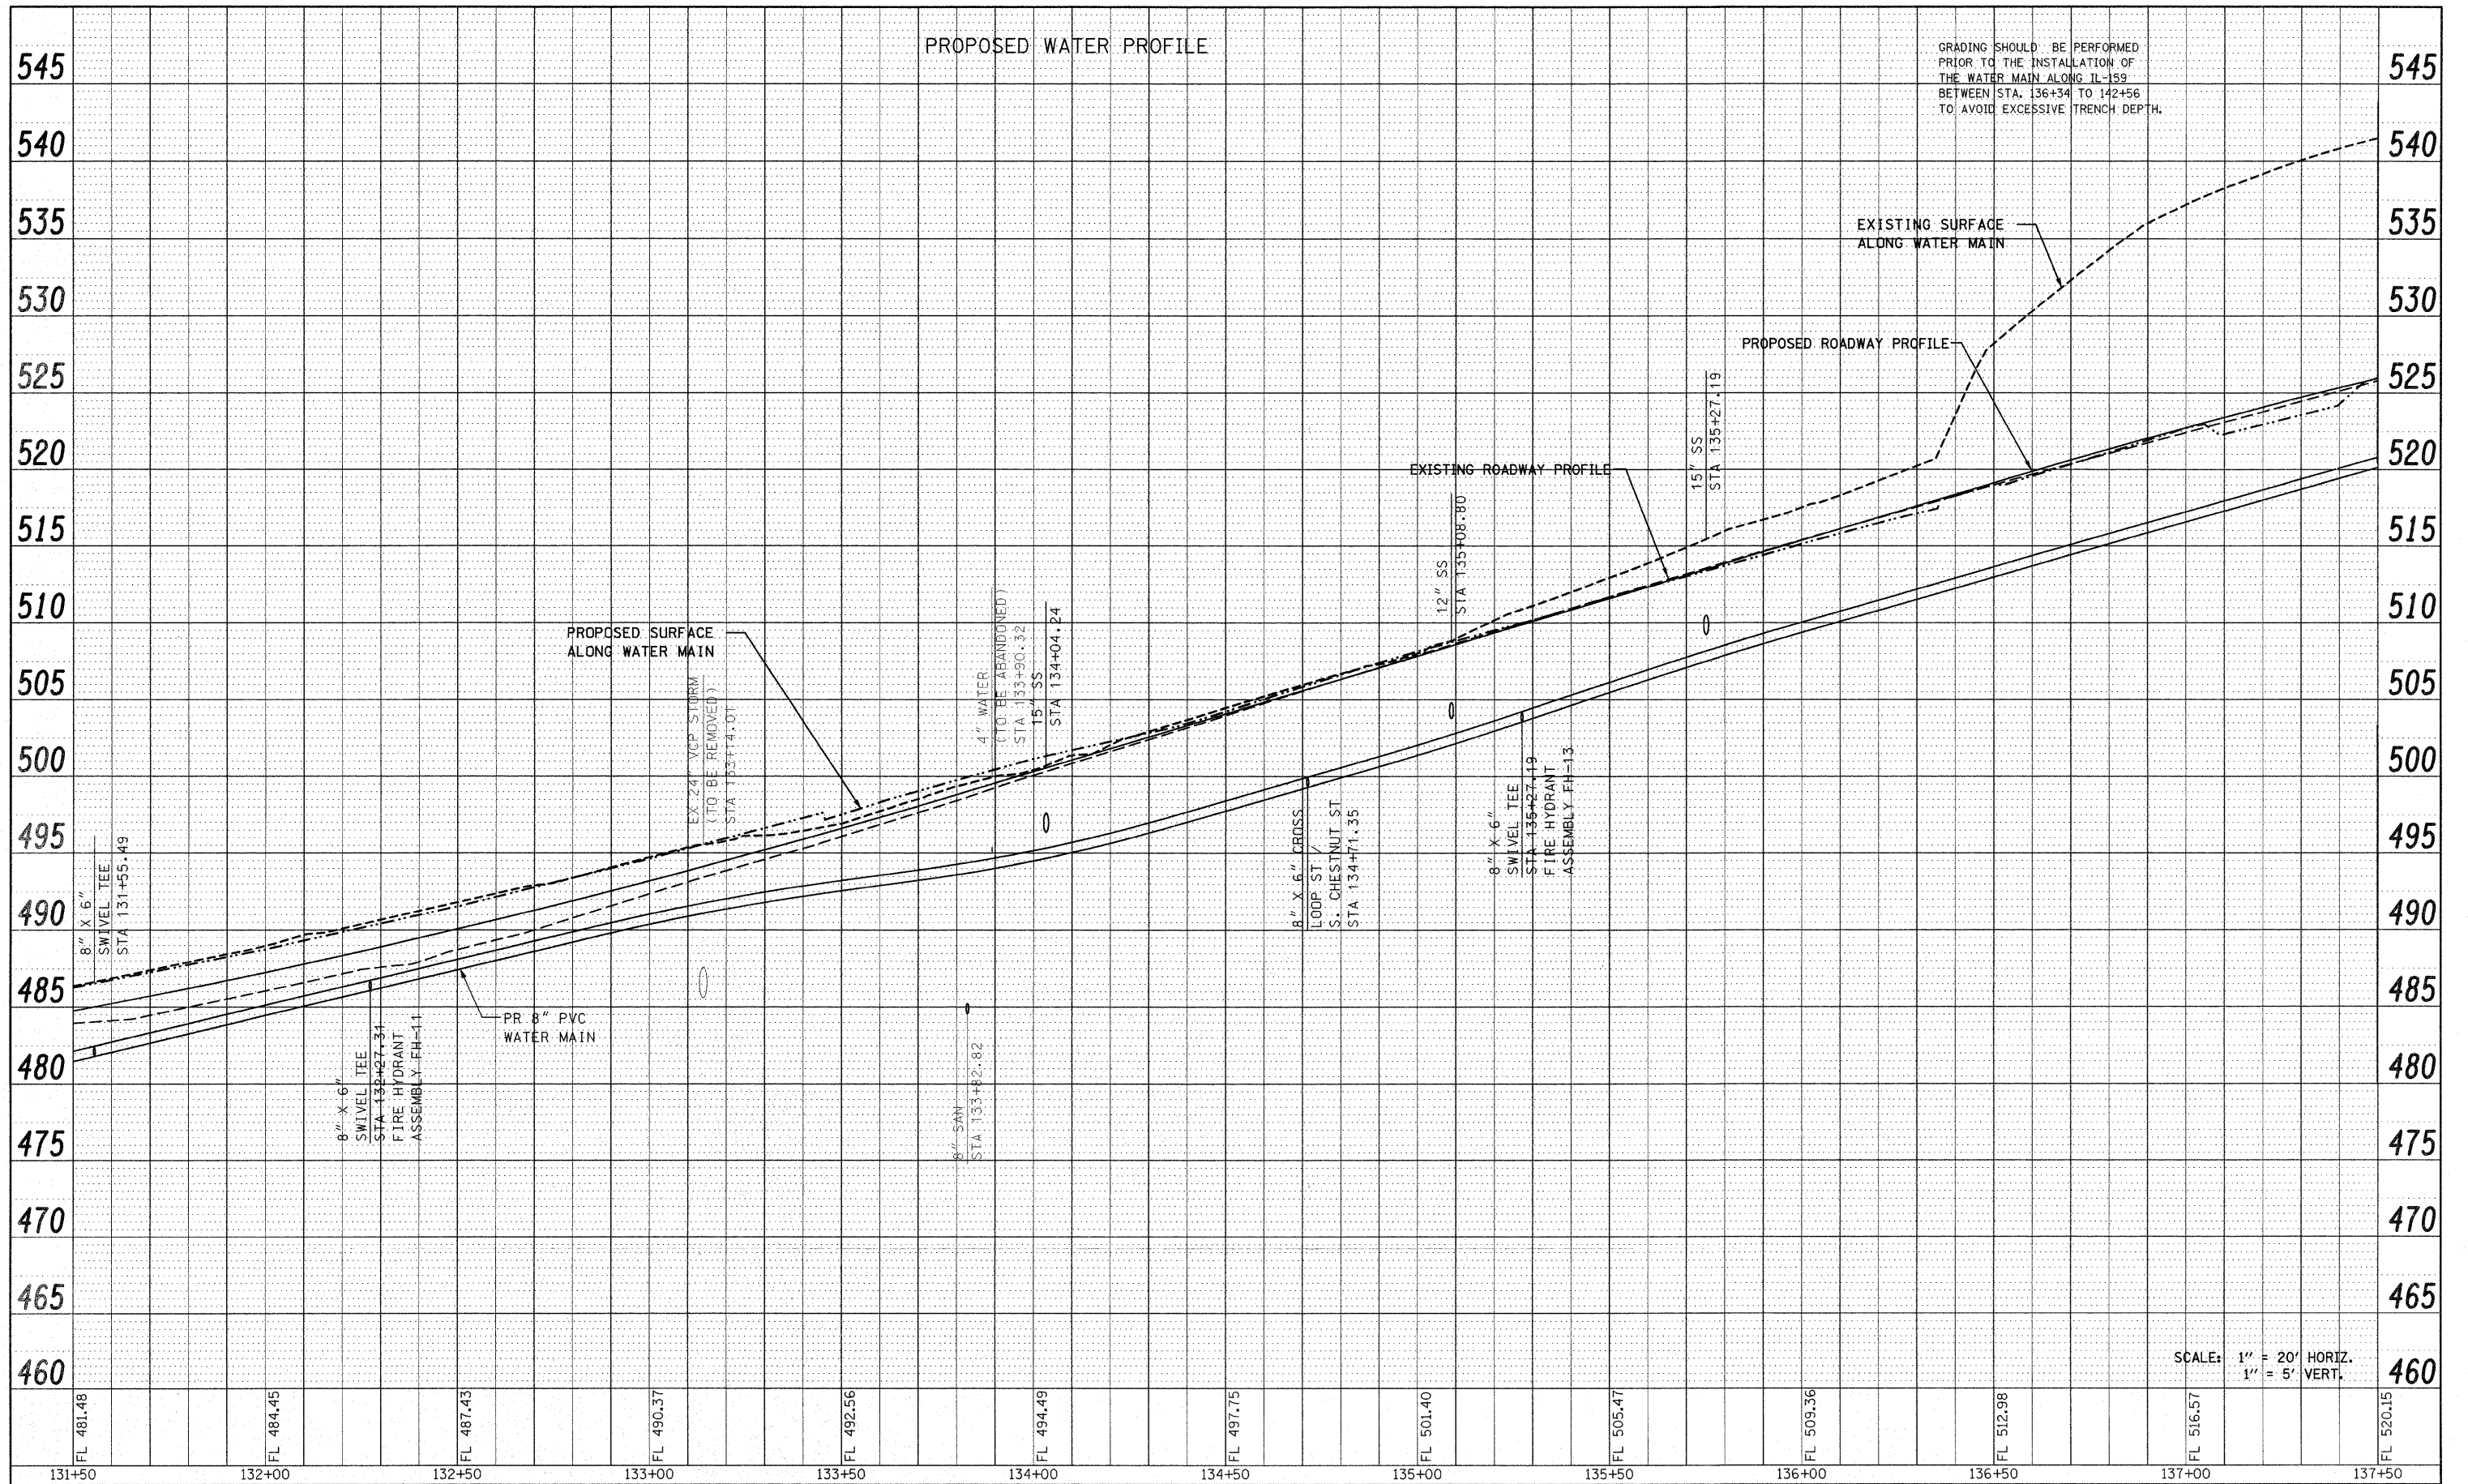

FL 481.48	FL 484.45	FL 487.43	FL 490.37	FL 492.56	FL 494.49	FL 497.75	FL 501.40	FL 505.47	FL 509.36	FL 512.98	FL 516.57	FL 520.15
131+50	132+00	132+50	133+00	133+50	134+00	134+50	135+00	135+50	136+00	136+50	137+00	137+50

FILE NAME = F:\Projects\513501\CADD\DCN\0876830-shd-d	USER NAME = default	DESIGNED -	REVISED -	STATE OF ILLINOIS DEPARTMENT OF TRANSPORTATION	DRAINAGE AND UTILITY PROFILE IL ROUTE 159	F.A.P. RTE. 600	SECTION 60-(30,31,128)-1	COUNTY MADISON/ST. CLAIR	TOTAL SHEETS 399	SHEET NO. 107
PLOT SCALE = 20.0000' / IN.	CHECKED -	REVISED -	SCALE: 1" = 20'			SHEET NO. 19 OF 33 SHEETS	STA 131+50.00 TO STA 137+50.00	CONTRACT NO. 76830		
PLOT DATE = 12/17/2009	DATE -	REVISED -	FED. ROAD DIST. NO.			ILLINOIS FED. AID PROJECT				