


SANITARY SEWER PROFILE

NOTE:  
SANITARY SEWER MANHOLE  
LIDS SHALL BE RAISED OR  
LOWERED TO MATCH FINAL  
PROFILE GRADE WHEN NECESSARY

PLAN	SUBMITTED	DATE
	PLOTTED	
	CHECKED	
	BY	
	NO.	
	CADD FILE NAME	

PROFILE	SUBMITTED	DATE
	PLOTTED	
	CHECKED	
	BY	
	NO.	
	STRUCTURE NOTATION CHRD	

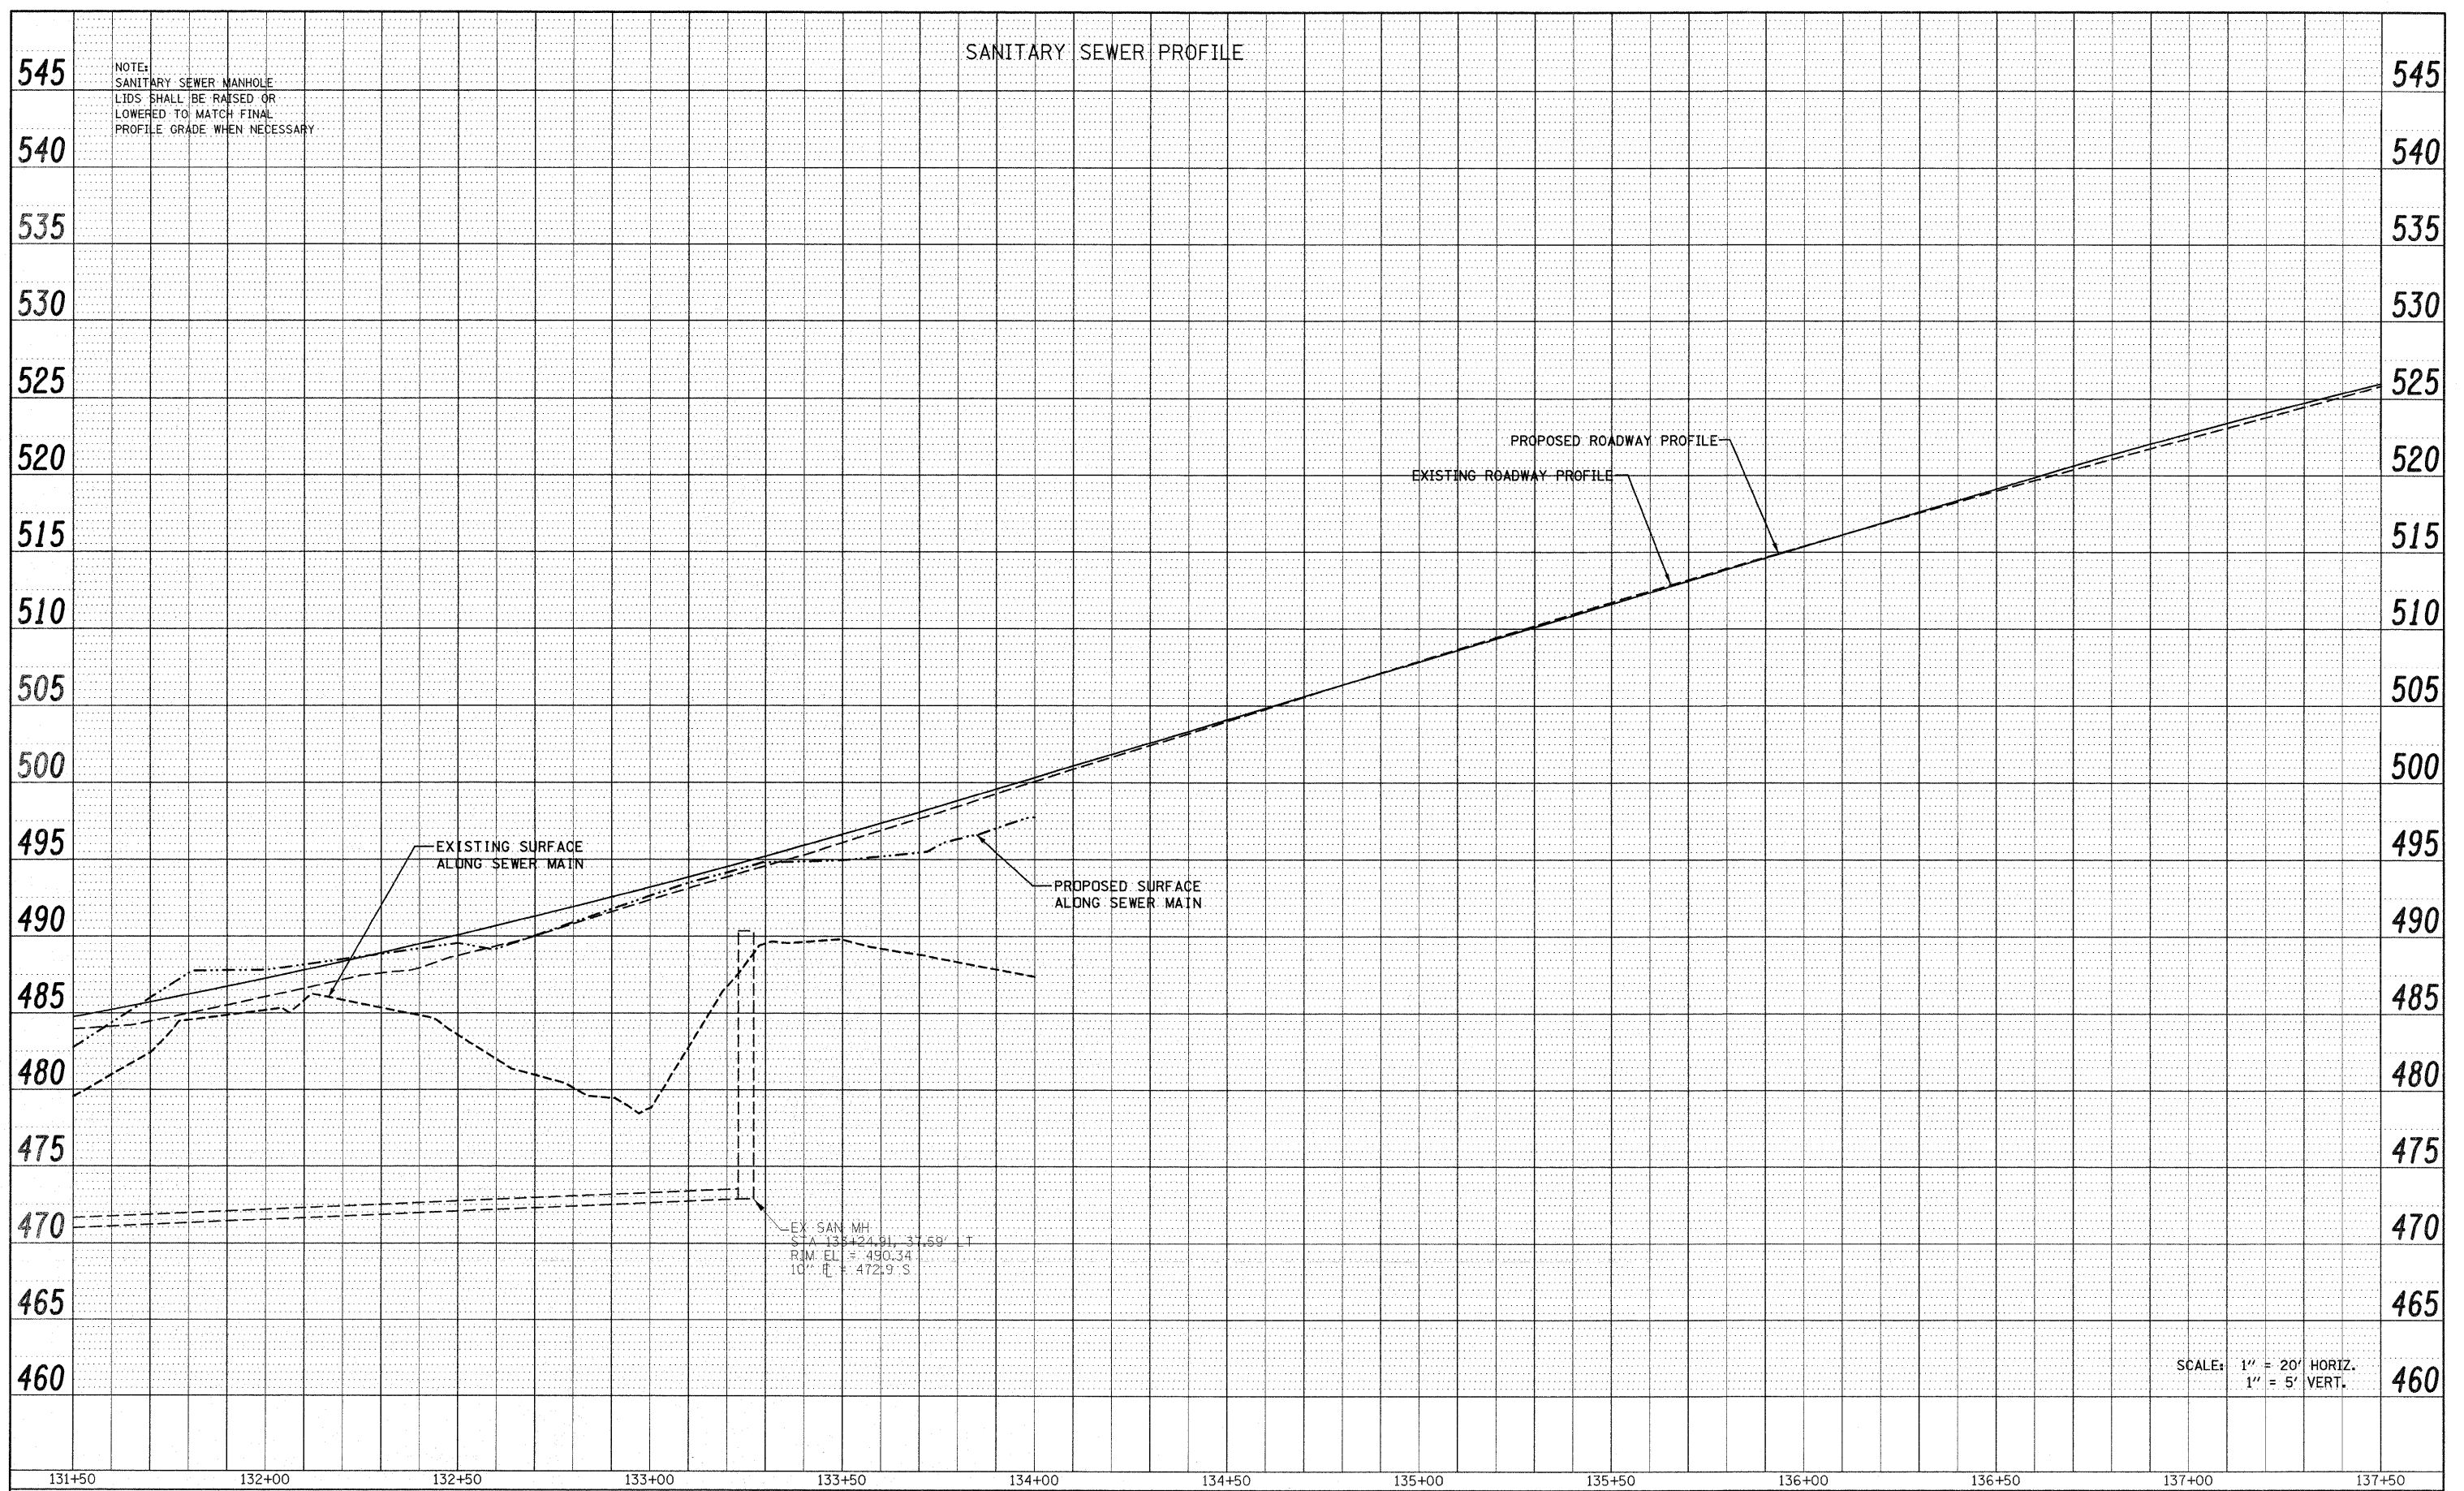

EX SAN MH  
STA 133+24.91 37.58' T  
R.M. EL = 490.34  
10" R = 472.9' S

SCALE: 1" = 20' HORIZ.  
1" = 5' VERT.

FILE NAME =	USER NAME = default	DESIGNED -	REVISED -
F:\Projects\513501\CADD\DCN\0676830-sh1-d	ain.dgn	DRAWN -	REVISED -
	PLOT SCALE = 20.0000' / IN.	CHECKED -	REVISED -
	PLOT DATE = 12/17/2009	DATE -	REVISED -

STATE OF ILLINOIS  
DEPARTMENT OF TRANSPORTATION

Rev.

DRAINAGE AND UTILITY PROFILE  
IL ROUTE 159

SCALE: 1" = 20' SHEET NO. 20 OF 33 SHEETS STA 131+50.00 TO STA 137+50.00

F.A.P. RTE.	SECTION	COUNTY	TOTAL SHEETS	SHEET NO.
600	60-(30,31,128)-1	MADISON/ST. CLAIR	399	108
FED. ROAD DIST. NO.		ILLINOIS FED. AID PROJECT		
CONTRACT NO. 76830				